



2 1:50 - Proposed First Floor Plan

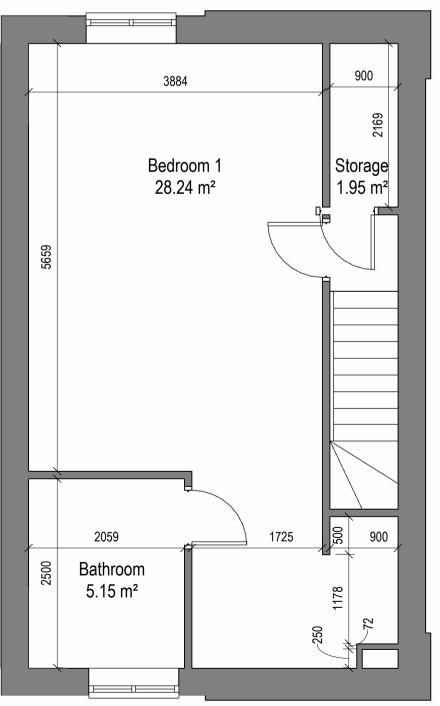

3 1:50 - Proposed Second Floor Plan

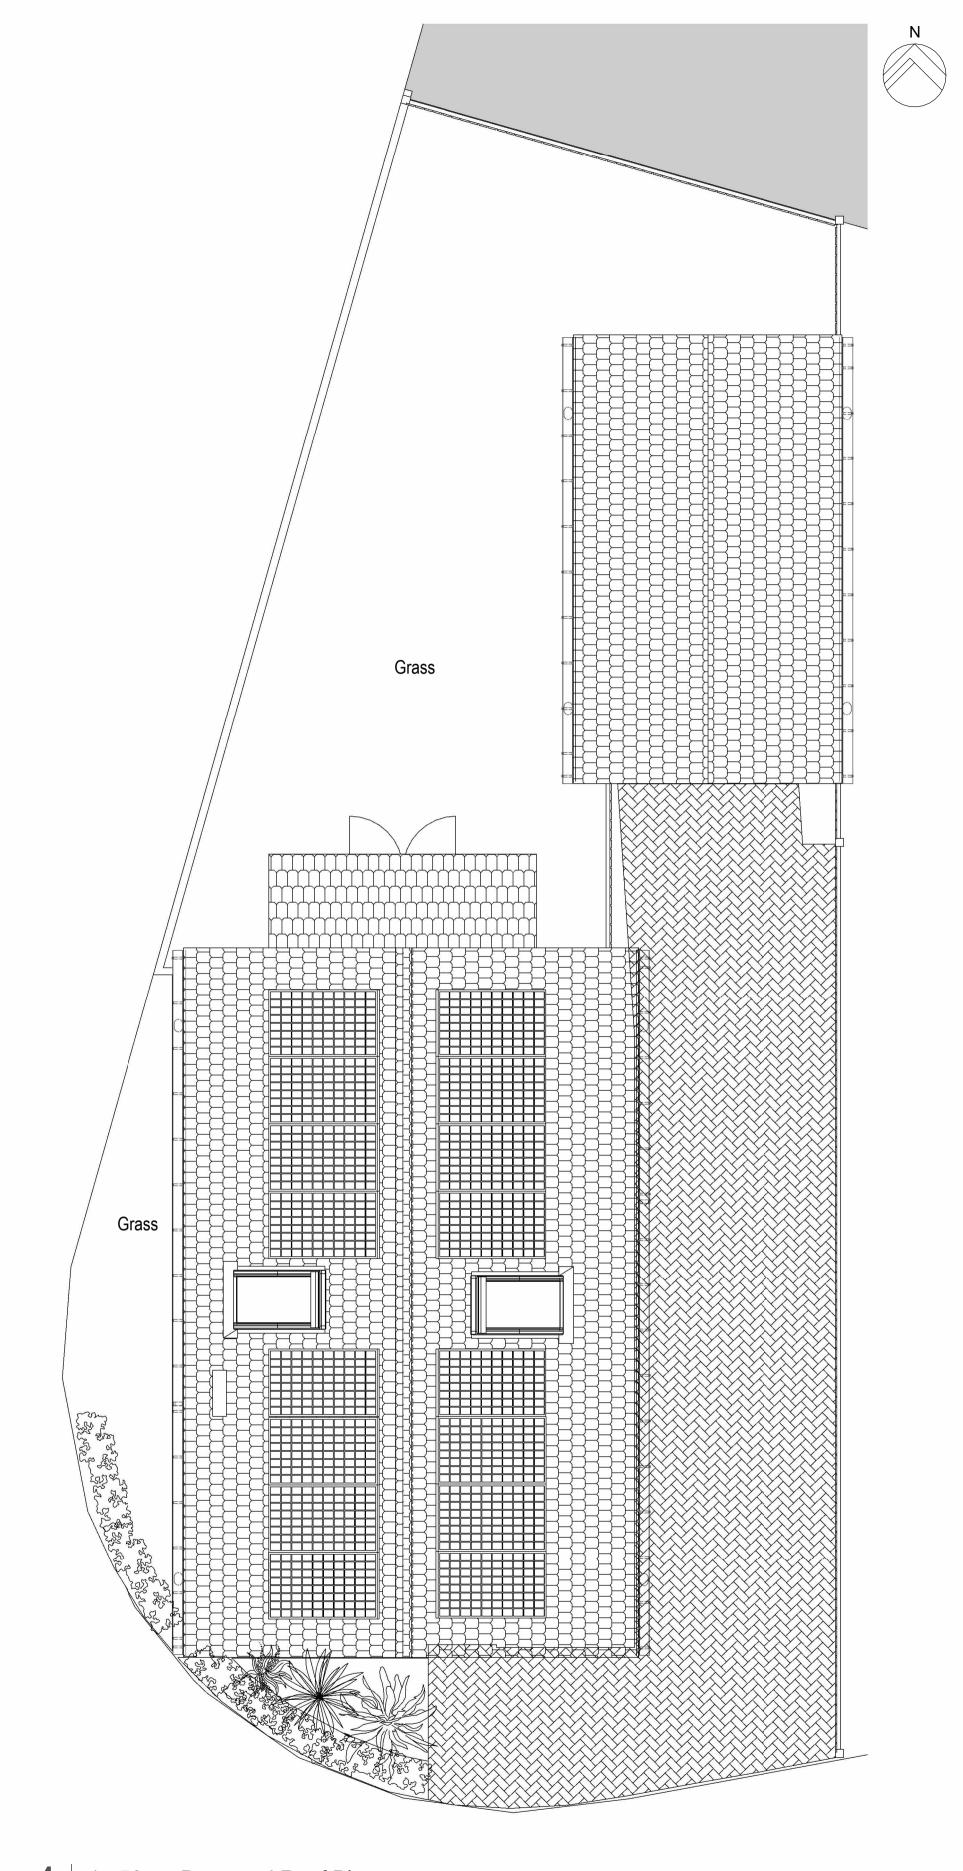

4	1:50 -	Proposed Roof Plan
---	--------	--------------------

P01 Planning Issue 05.03.2024

Rev Description (Chk'd / App'd) Date

Status

Planning

Client

Paul Edwards

Plot 5 Blackberry Park Coalpit Heath

Proposed Floor Plans

 Scale @ A1
 Date

 1:50
 27.02.2024

 project origin zone level form discip. number revision

 5BPCH- JM - 05 - 00 - DR - A - 050003 _ P01

0m 1m 5m