




1 | 1 : 50 - North Elevation

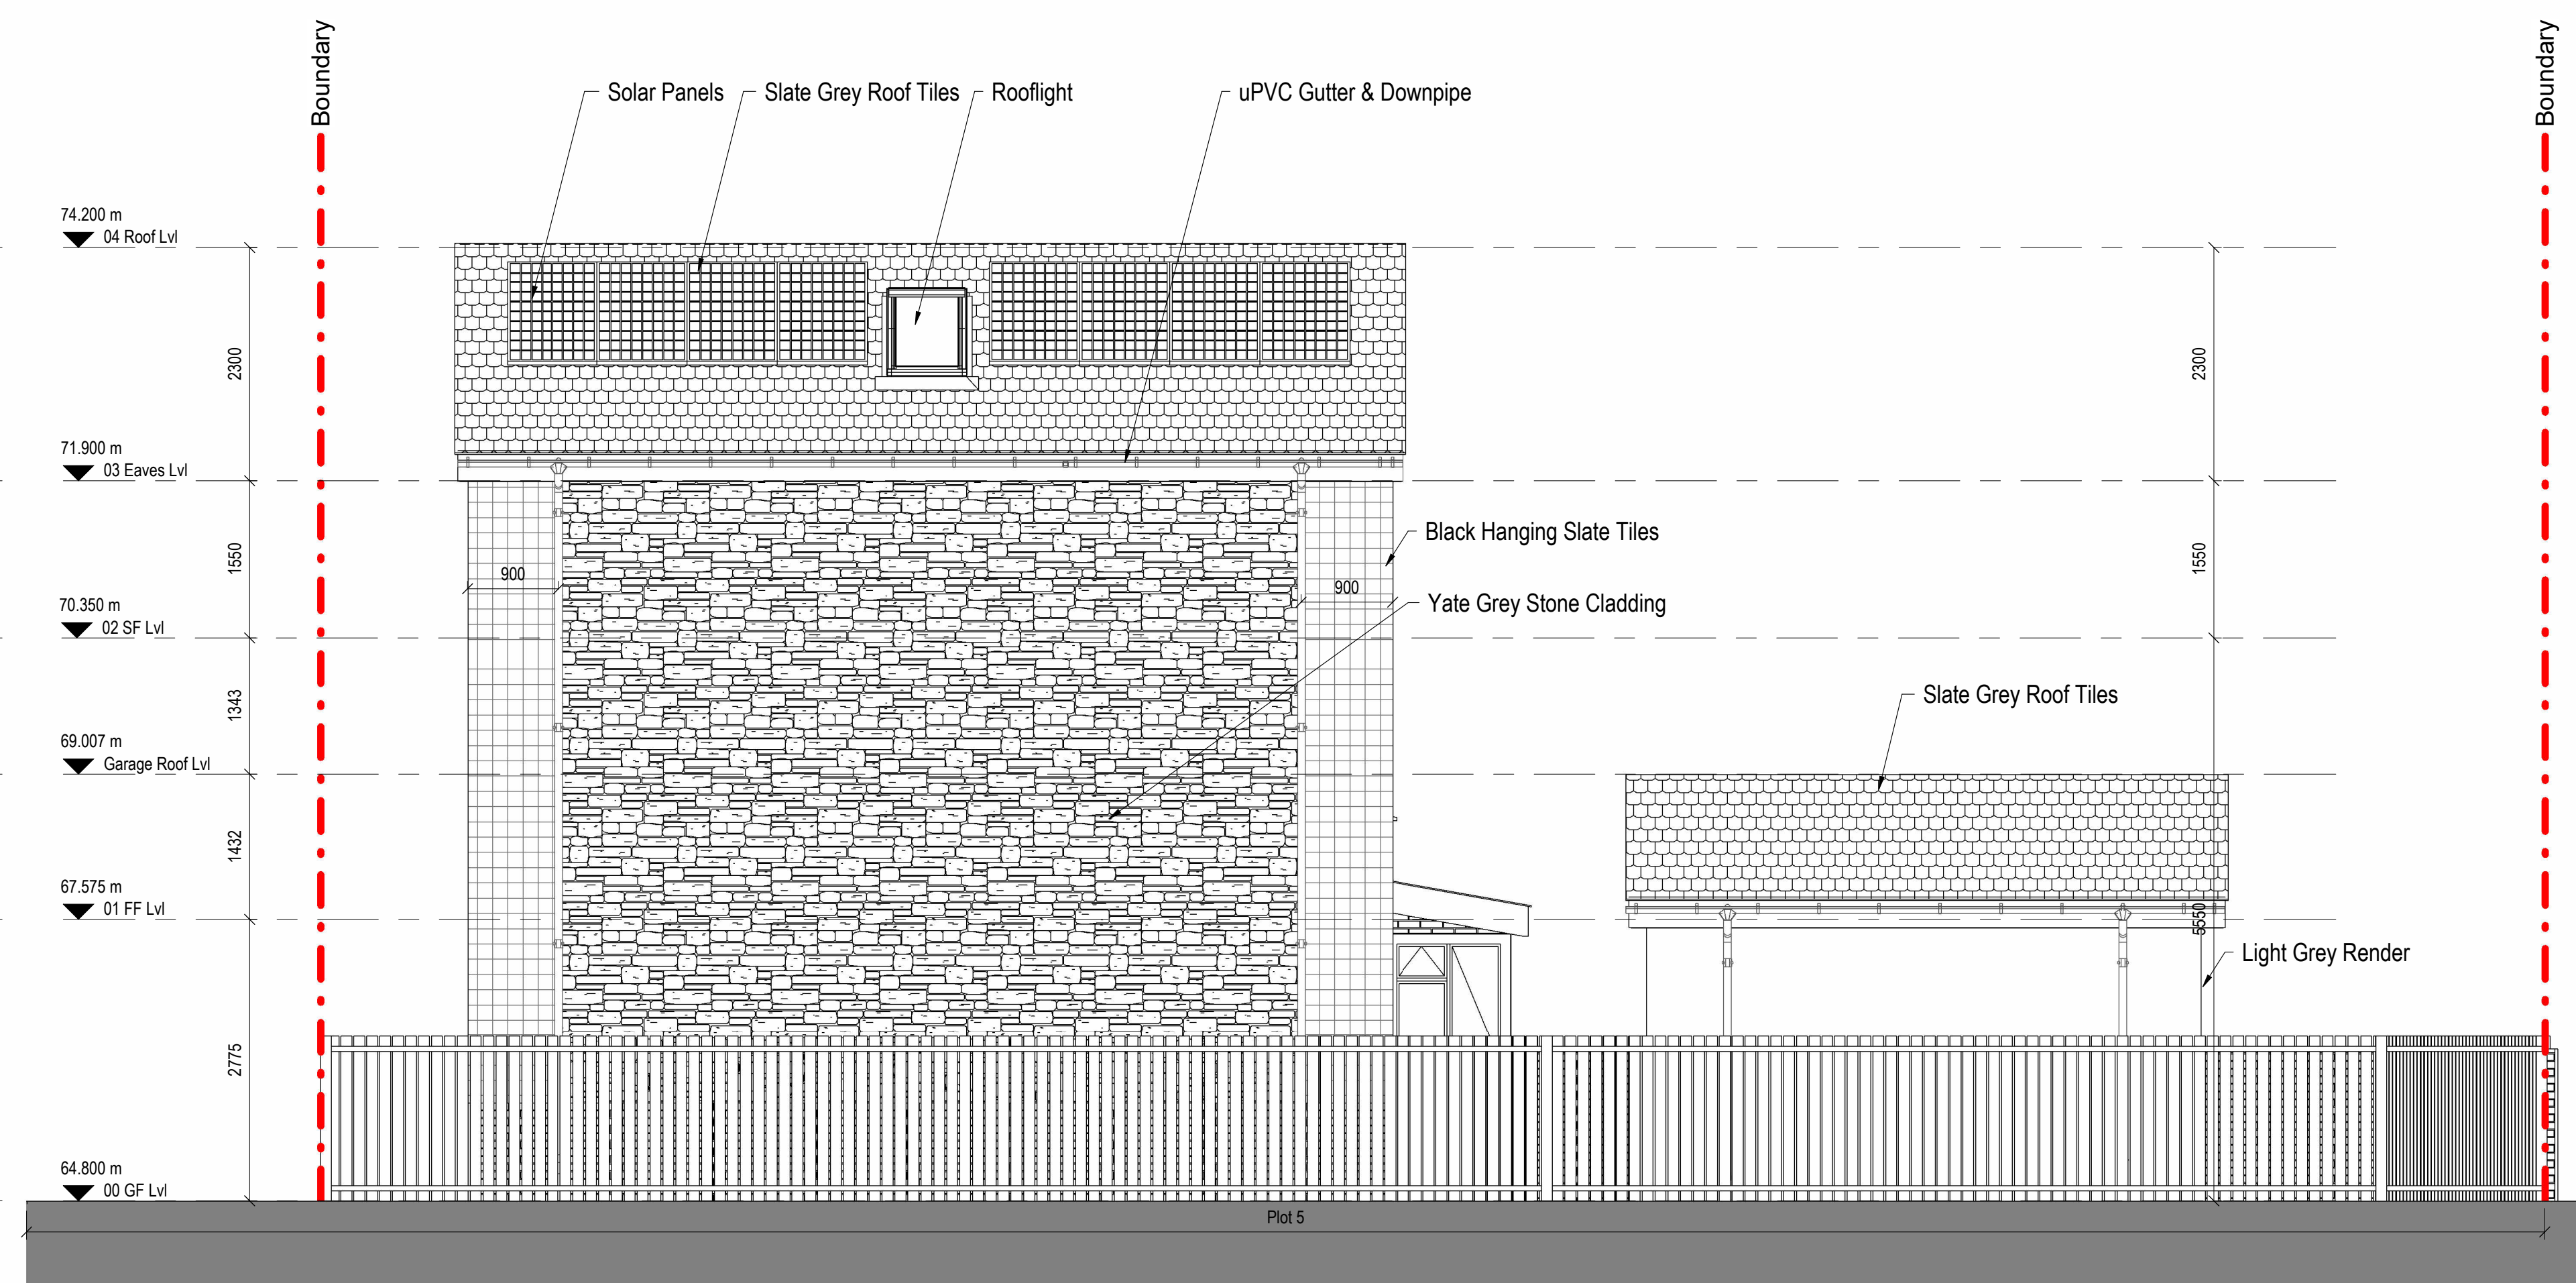

2 | 1 : 50 - East Elevation

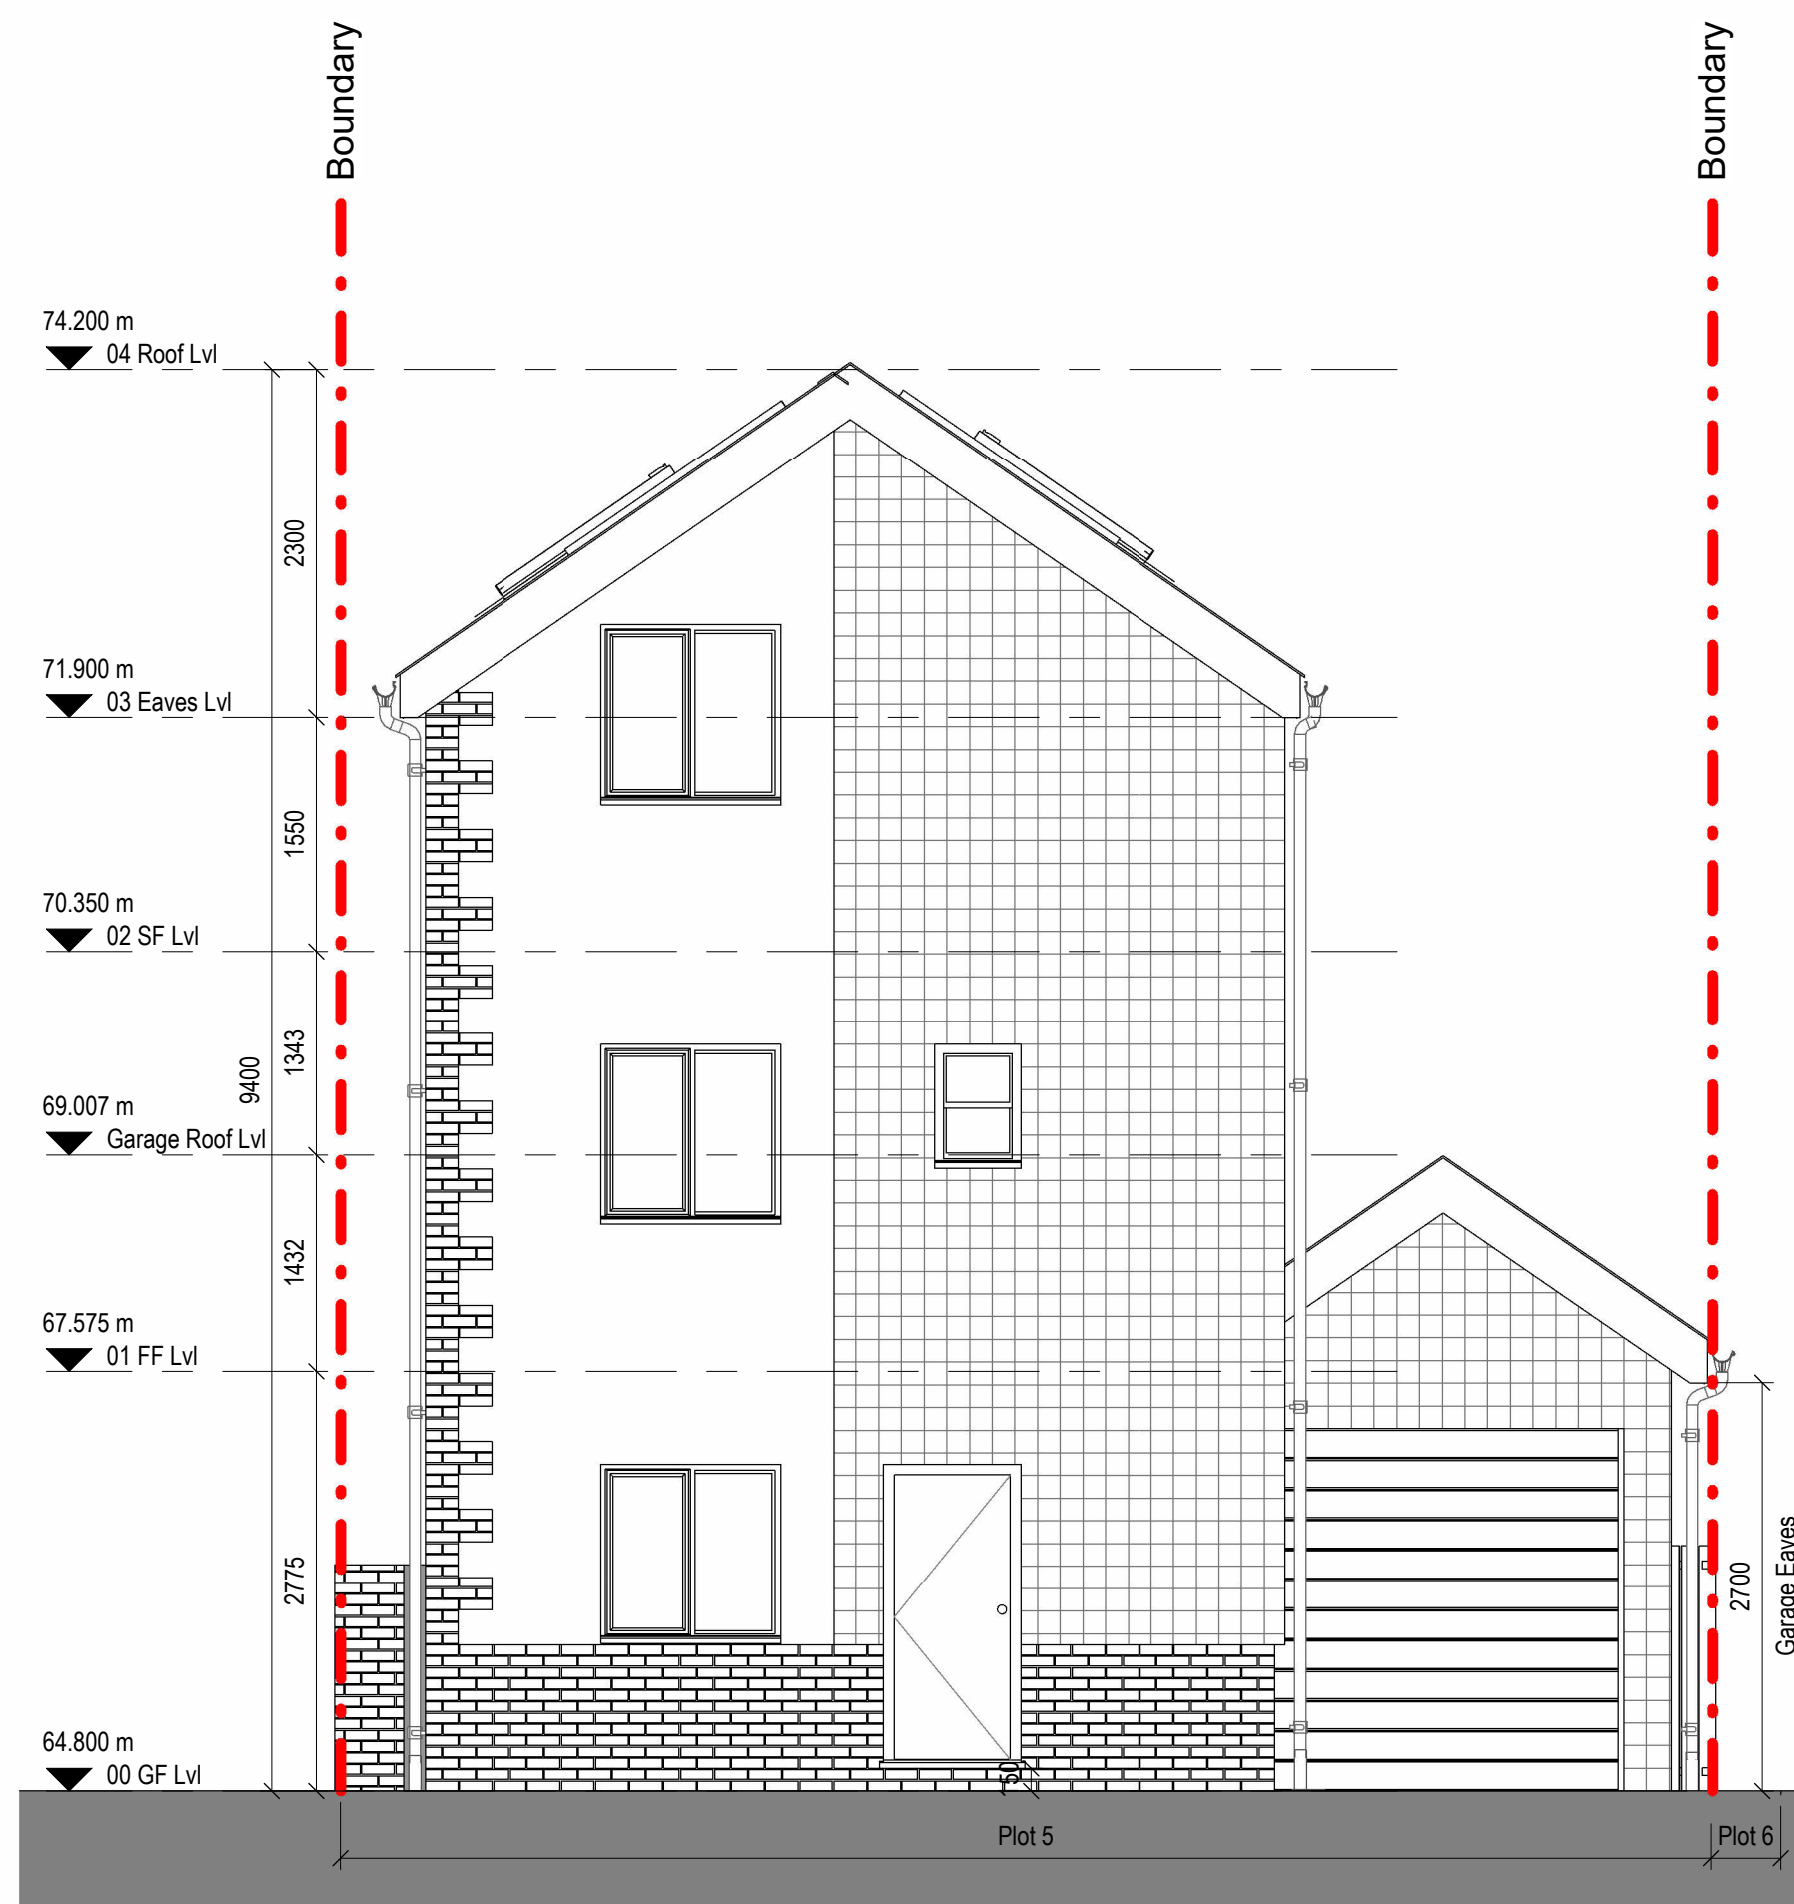


3 | 1 : 50 - South Elevation

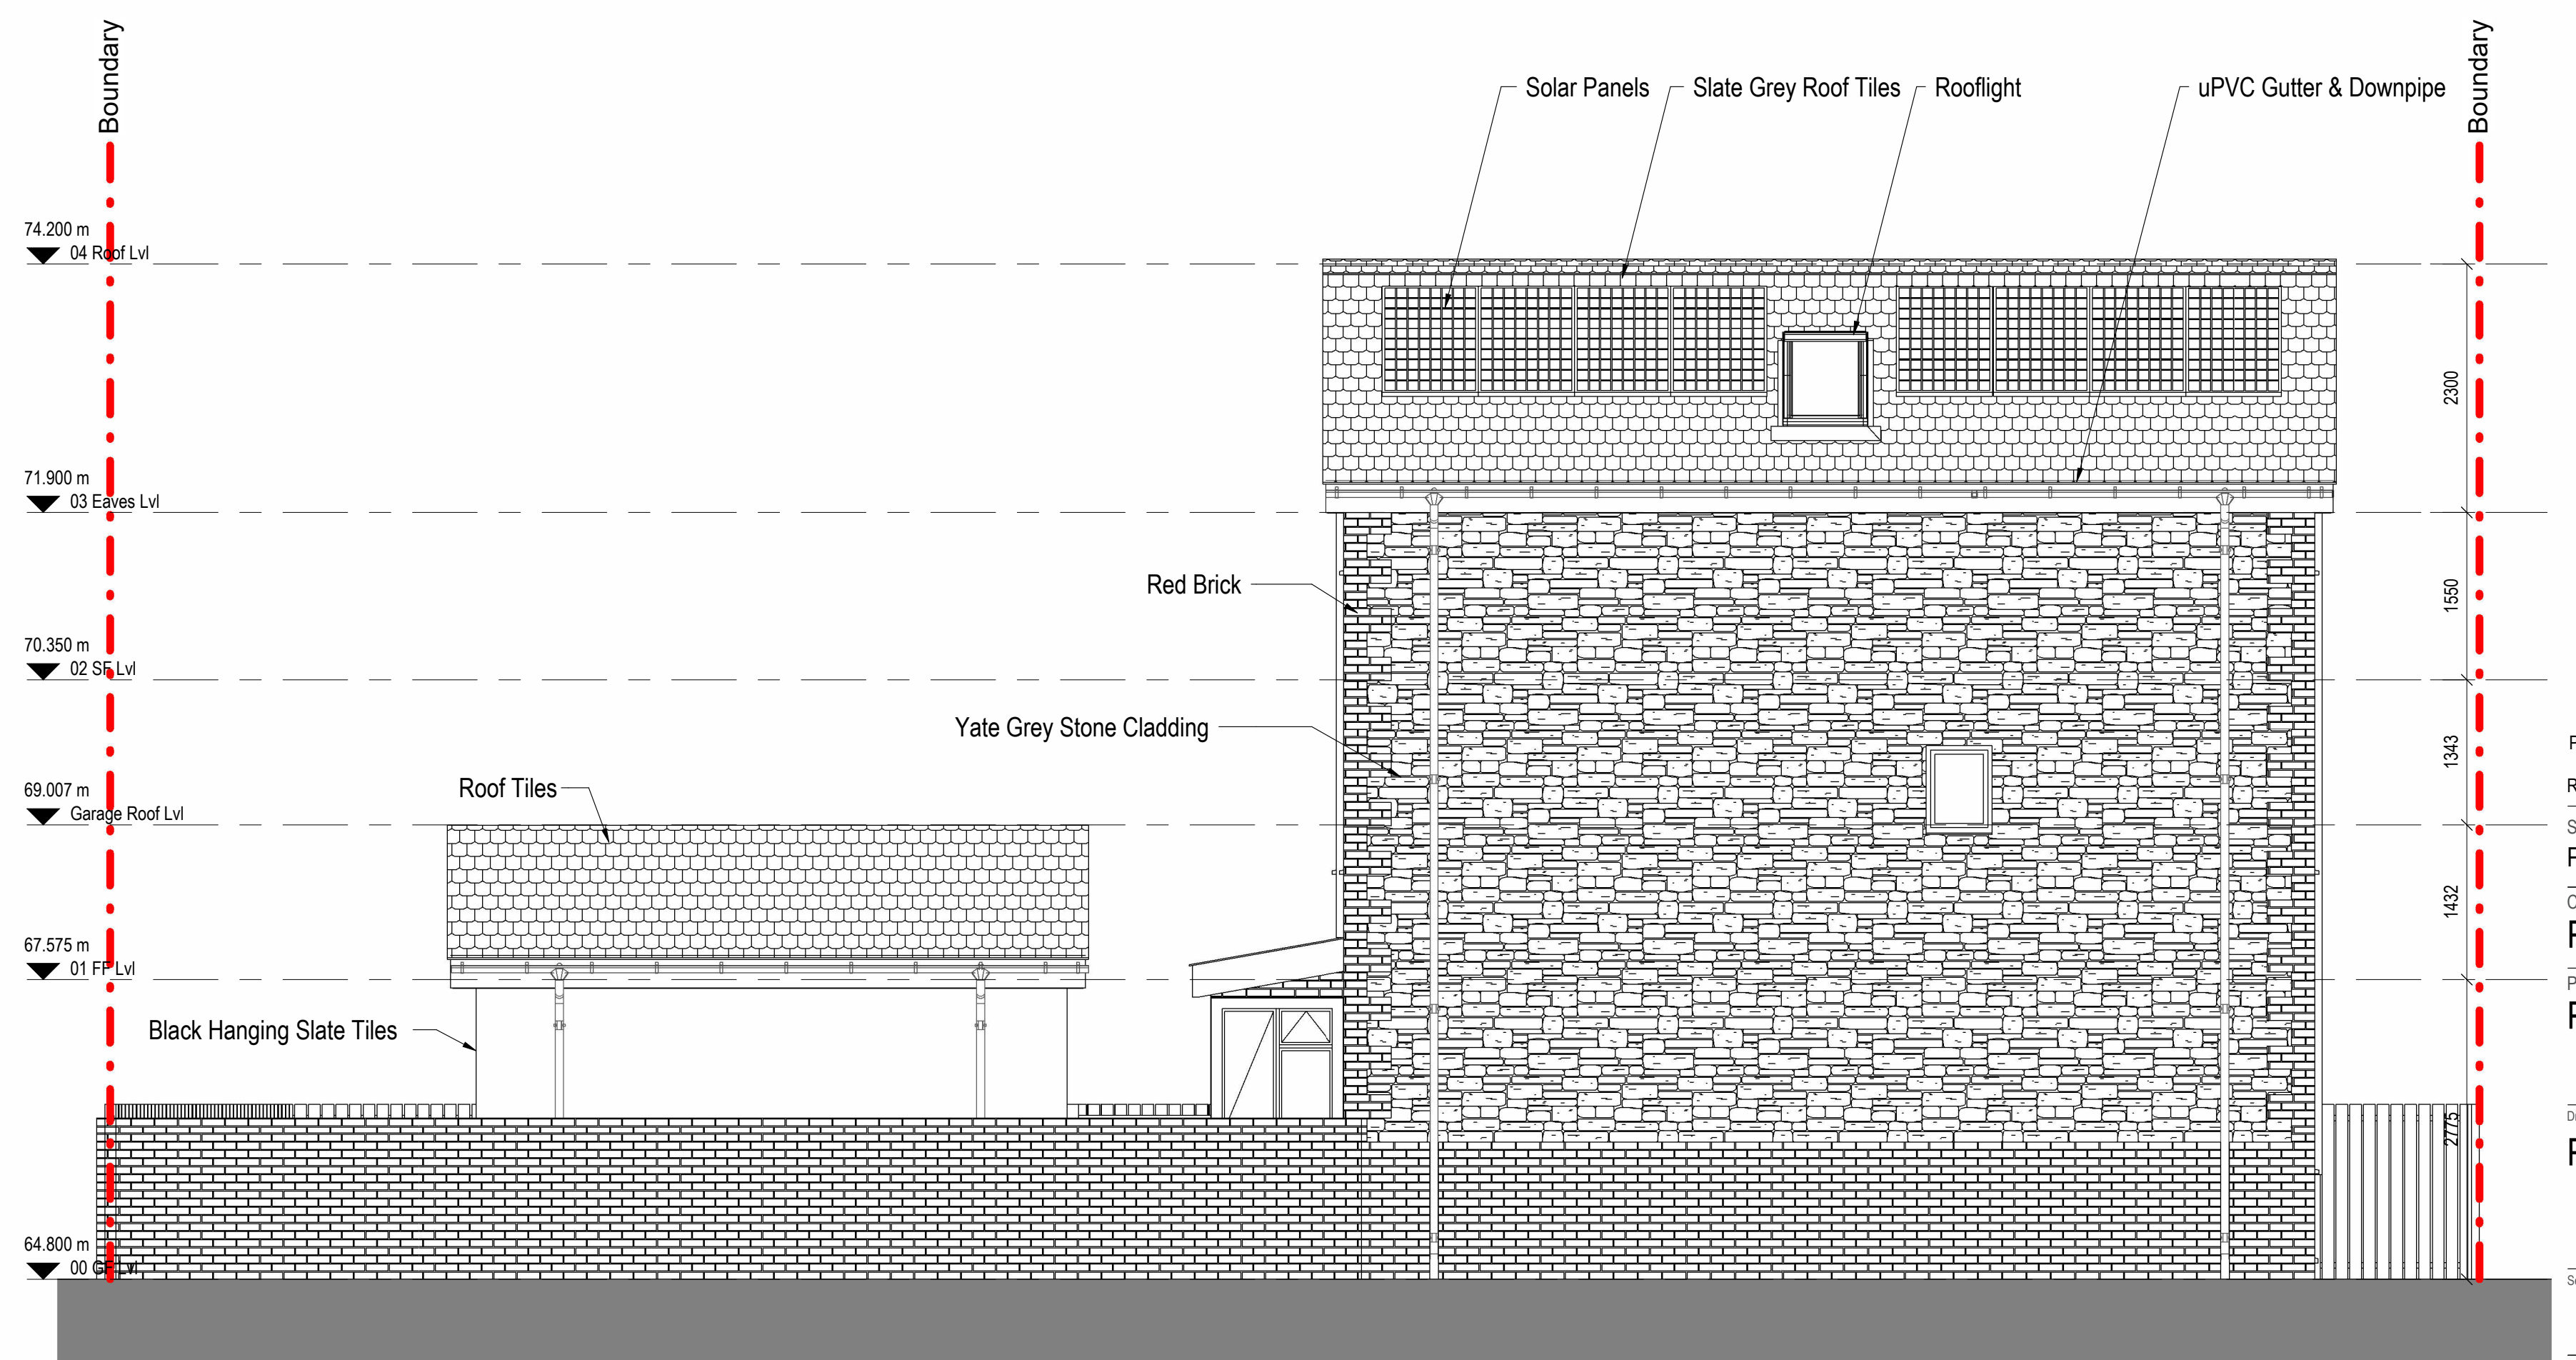

4 | 1 : 50 - West Elevation

P01	Planning Issue	05.03.2024
Rev	Description	(Chk'd / App'd) Date
Status	Planning	
Client	Paul Edwards	
Project	Plot 5 Blackberry Park Coalpit Heath	
Drawing	Proposed Elevations	

Scale @ A1  
1 : 50  
Date  
27.02.2024

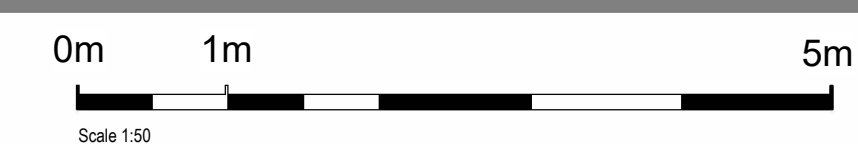

project origin zone level term disp. number revision  
5BPCH- JM - 05 - XX - DR - A - 050004\_ P01