


Reference Plan

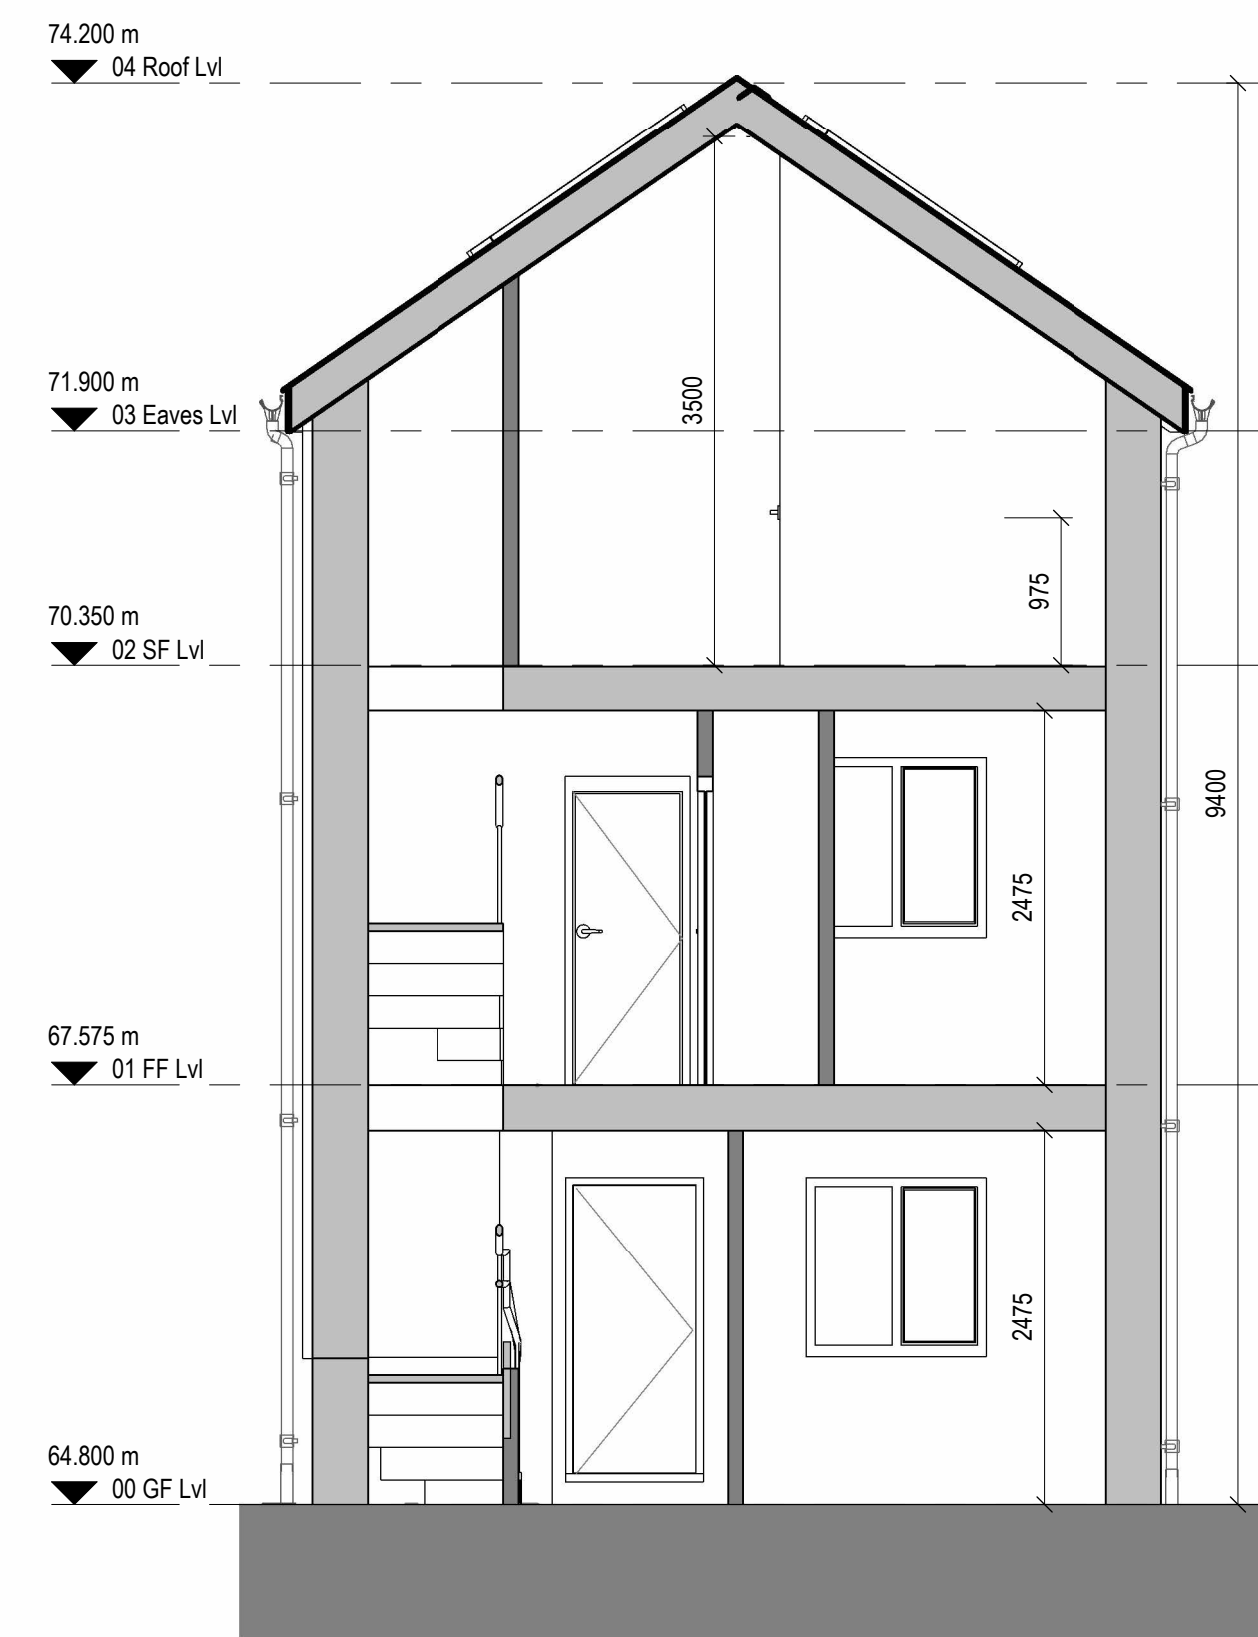

1 | 1 : 50 - Section A-A



2 | 1 : 50 - Section B-B



P01 Planning Issue 05.03.2024

Rev Description (Chk'd / App'd) Date

Status

Planning

Client

Paul Edwards

Project

Plot 5 Blackberry Park Coalpit Heath

Drawing

Proposed Sections

Scale @ A1 Date

As indicated 07.09.2023

project origin zone level form disp. number revision
5BPCH- JM - 05 - XX - DR - A - 050005_ P01