

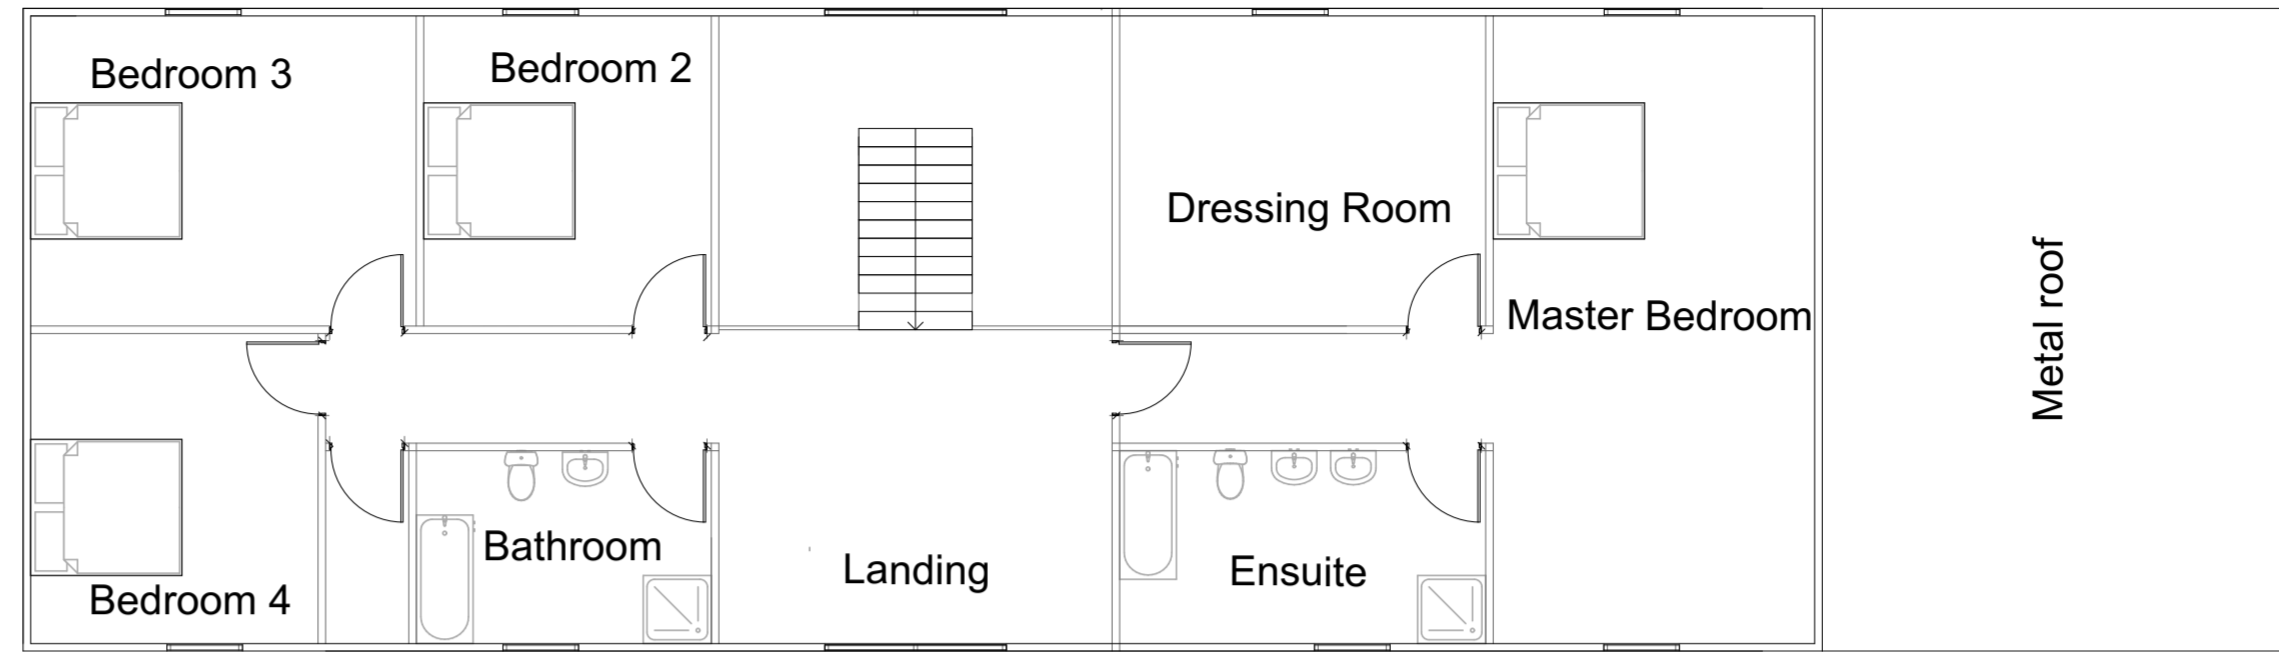
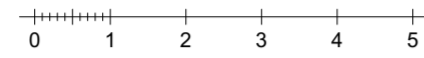


First Floor - Scale 1:100

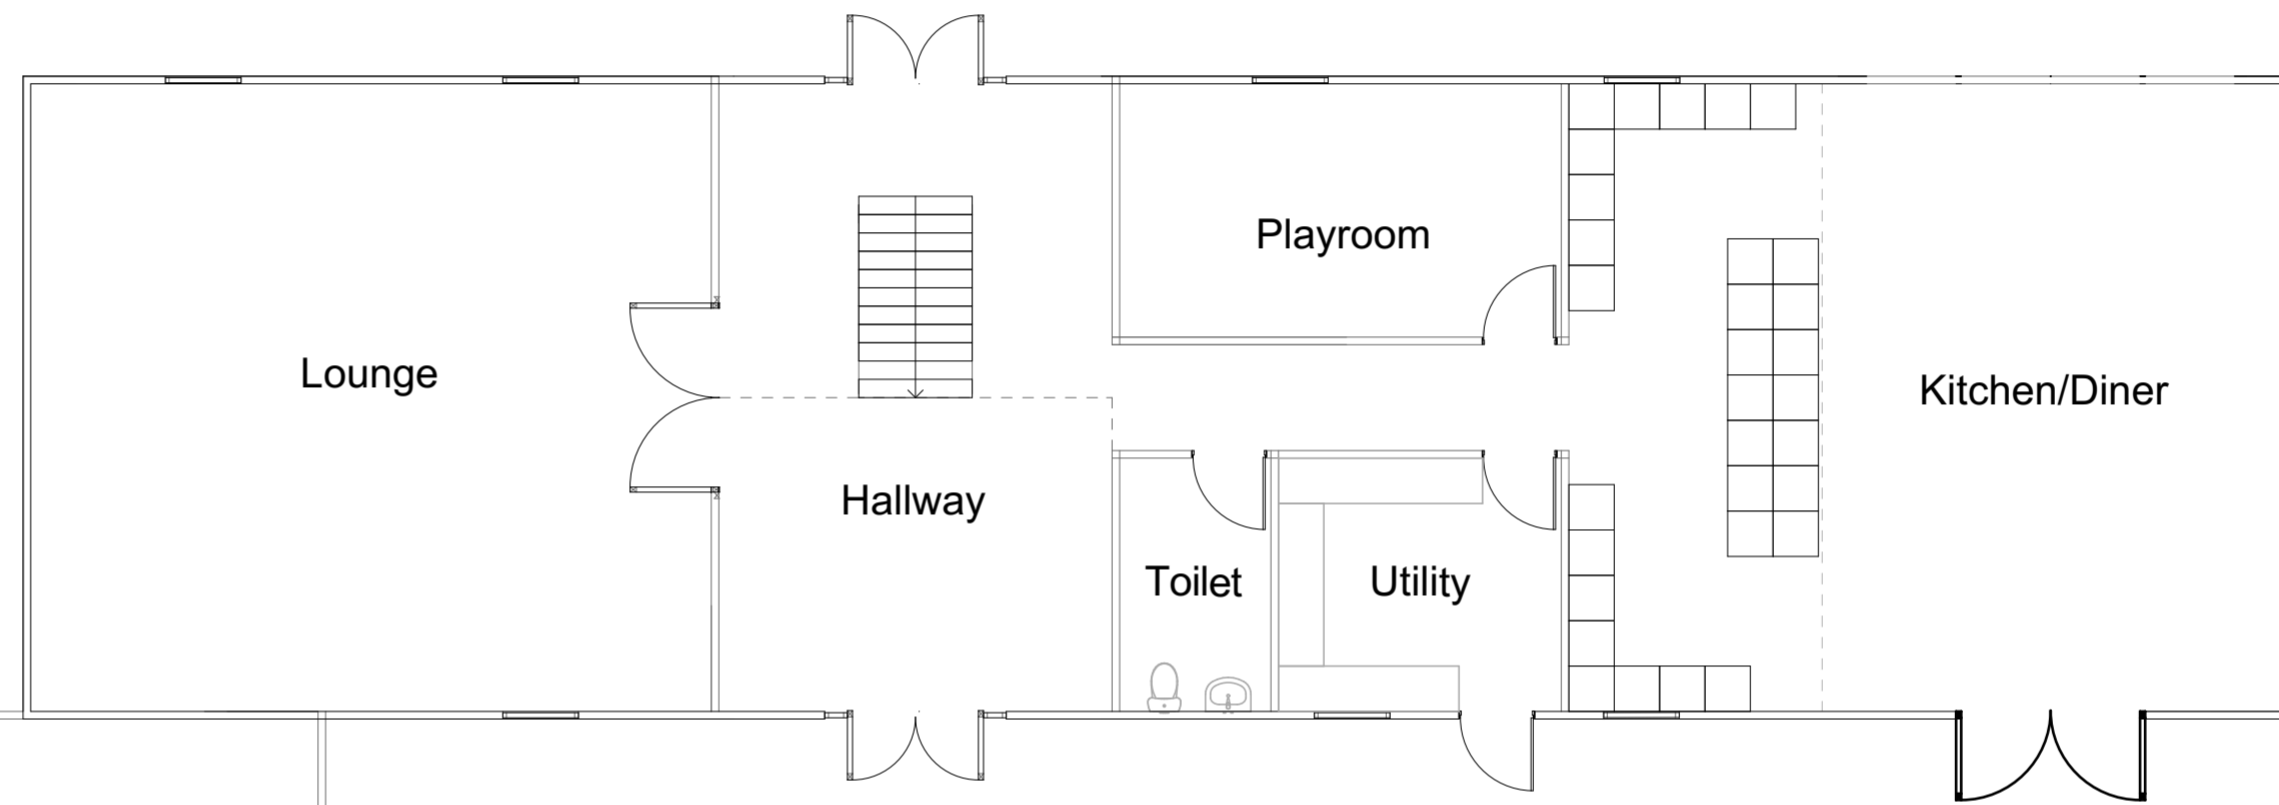

Ground Floor - Scale 1:100

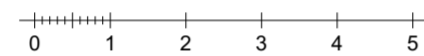

Existing Farm Shed
to store Farm Equipment
Tractor etc

Client

APS - Advanced Process Solutions Ltd

Project

Laurel Farm
Piling Street
Piling
BS35 4HN

Project Description

Prior notification of change of use from
Agricultural Building to 1no. residential
dwelling

Drawing Title

Planning - Plans

Drawn by: NA Checked by: HM
Date: February 2024 Date: February 2024

Layout ID Drawing Scale Revision
J008571-12 1:100 @ A2 Landscape