


0 5 10 15 20 25m



Scale 1:500

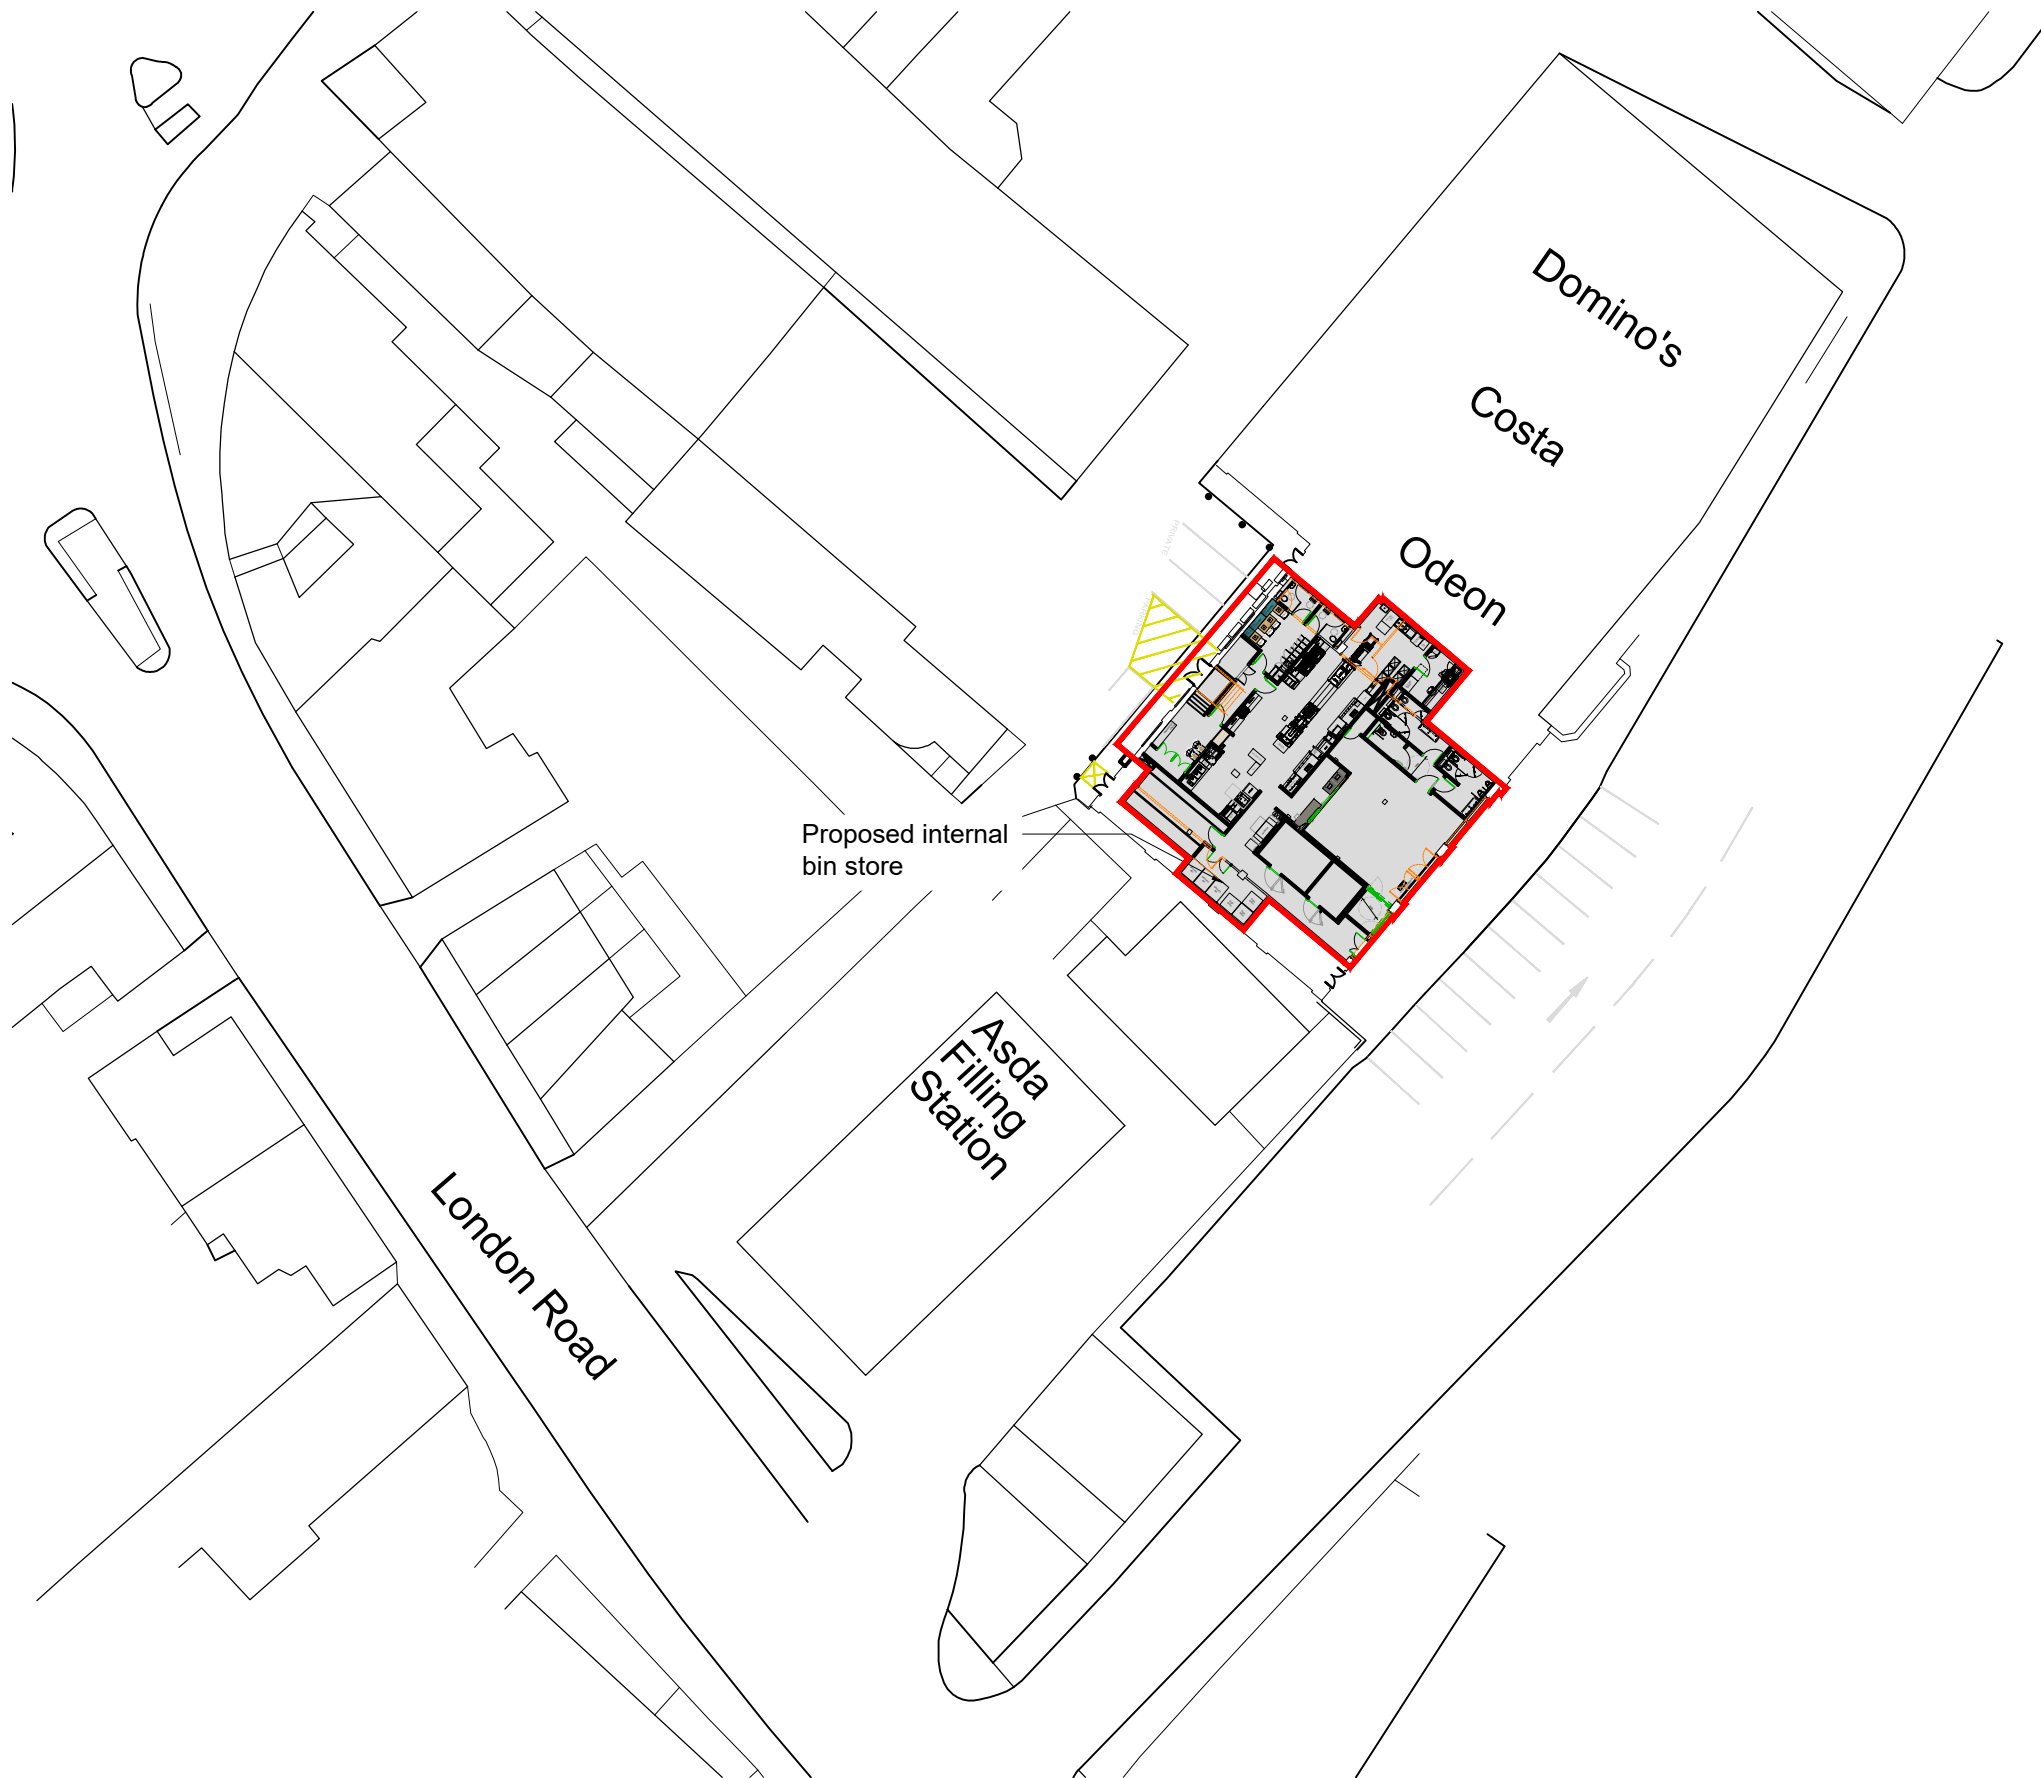

Proposed internal bin store

Proposed Block Plan

NOTES AEWTP029C

- All dimensions and levels are to be checked on site.
- Any discrepancies are to be reported to the architect before any work commences.
- This drawing shall not be scaled to ascertain any dimensions. Work to figured dimensions only.
- This drawing shall not be reproduced without express written permission from AEW.
- Title overlay drawings and ownership boundaries are produced using all reasonable endeavors. AEW cannot be responsible for the accuracy or scale discrepancy of base plans supplied to them.
- All works are to be undertaken in accordance with Building Regulations and the latest British Standards.
- All proprietary materials and products are to be used strictly in accordance with the manufacturers recommendations.

CDM 2015

Client notified of duties: **At Design Workshop**
Principal Designer: **CSS**

Unless noted below, all known hazards have been highlighted on the drawing:

Drawing Based on:

- OS Promap
- Scale for planning purposes only.
- Application Boundary Indicated:

Notes:
All drawings to be read in conjunction with all other drawings as noted on issue sheet.

Internal layout indicative, subject to DWG approval.

E	29/02/2024	MIC	TSS
Minor annotation update.			
D	29/02/2024	MIC	TSS
Updated to comments.			
C	27/02/2024	MIC	TSS
Accessible parking bays removed.			
B	26/02/2024	MIC	TSS
Accessible parking bays and HVAC location amended.			
A	15/02/2024	MIC	TSS
Internal bin and indicative layout note added.			
-	06/02/2024	MIC	TSS
Initial Issue			

REV Date Drawn by: - Checked by: -

Status Purpose of Issue
S2 For Information

drawing stage **Status**

client

Private Client

project
**Newark,
London Road Hub**

drawing title
Proposed Block Plan

date 06/02/2024 drawn MIC
scale@A3 1:500 checked TSS

PLANNING

Rev E
Job No 13544_AEW_2345_0002

aew architects
0161 214 4370
www.aewarchitects.com
aew