



FRONT (SOUTH) ELEVATION TO BWLCH ROAD




SIDE ELEVATION (WEST) TO EVERSHELL ROAD

Proposed Materials/Finishes
ROOF
 Blue/black composite slate to existing and new roof
 UPVC fascias colour: black
 Rainwater goods: black
EXTERNAL WALL
 Painted render to match existing
WINDOWS/DOORS
 White UPVC



REAR (NORTH) ELEVATION

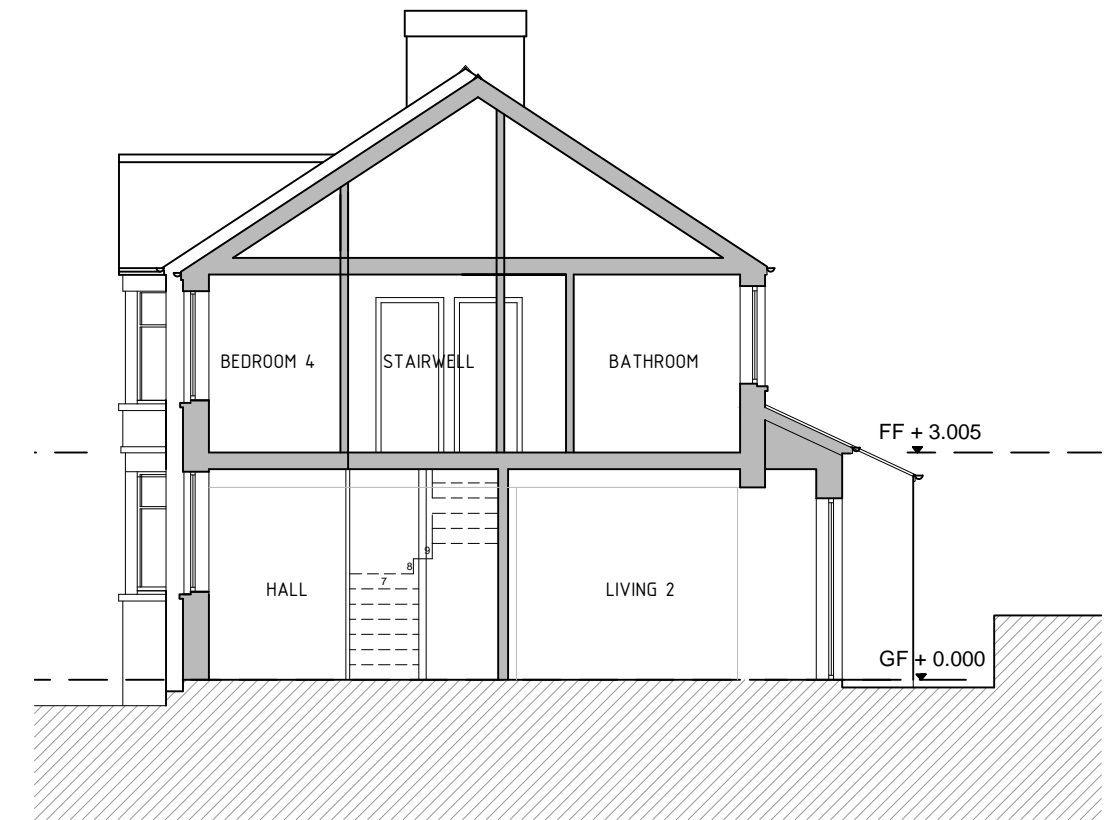


SECTION B-B

Scale 1:100



Revisions

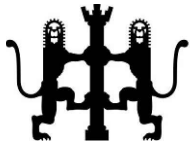

Anthony M Whyman RIBA Chartered Architect
 58 Mill Road, Lisvane Cardiff CF14 0XS
 T: 0771 3347542
 E: amwhyman@gmail.com

Project
 PROPOSED EXTENSION
 98 BWLCH ROAD, CARDIFF
 CF5 3DA

Drawing Title
 PROPOSED ELEVATIONS
 & SECTION

Drawing Status
 PLANNING

Scale 1:100@ A3 Date FEB 2024
 Drawing No. Issue
 365/P206