



architects

Studio 213 Screenworks
22 Highbury Grove
London
N5 2EF
t: +44 (0) 74 4579 3900
e: info@harchitecture.co.uk
w: www.harchitecture.co.uk

This drawing and design is for use solely in connection with the project described below. The drawing and the design is the copyright of H and J architecture and must not be reissued, loaned or copied without written consent. All dimensions and setting out to be checked on site before construction. Do not scale from this drawing. The drawing is to be read in conjunction with all other information relevant to the project. Any apparent discrepancy to be brought to the attention of the architect.

status
PLANNING


scale size
1:2 A1

project
COPPA CARDIFF


drawing
Details:
ENTRANCE DOOR

drawing number revision
2215-DE-ED-12 A


A	06/03/24	IF	DF	DETAIL ADDED
---	----------	----	----	--------------

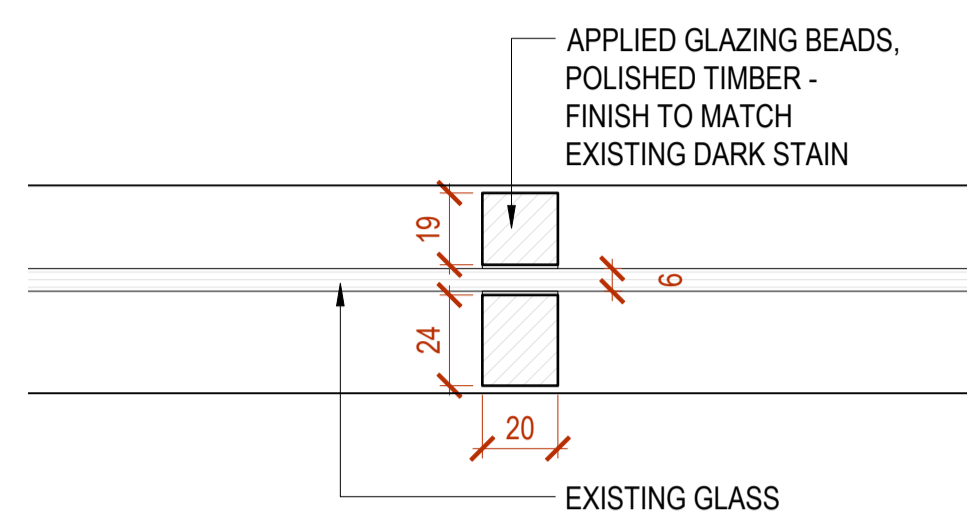

4 EXISTING DOOR & SCREEN BEAD DETAIL
1:2 @ A1

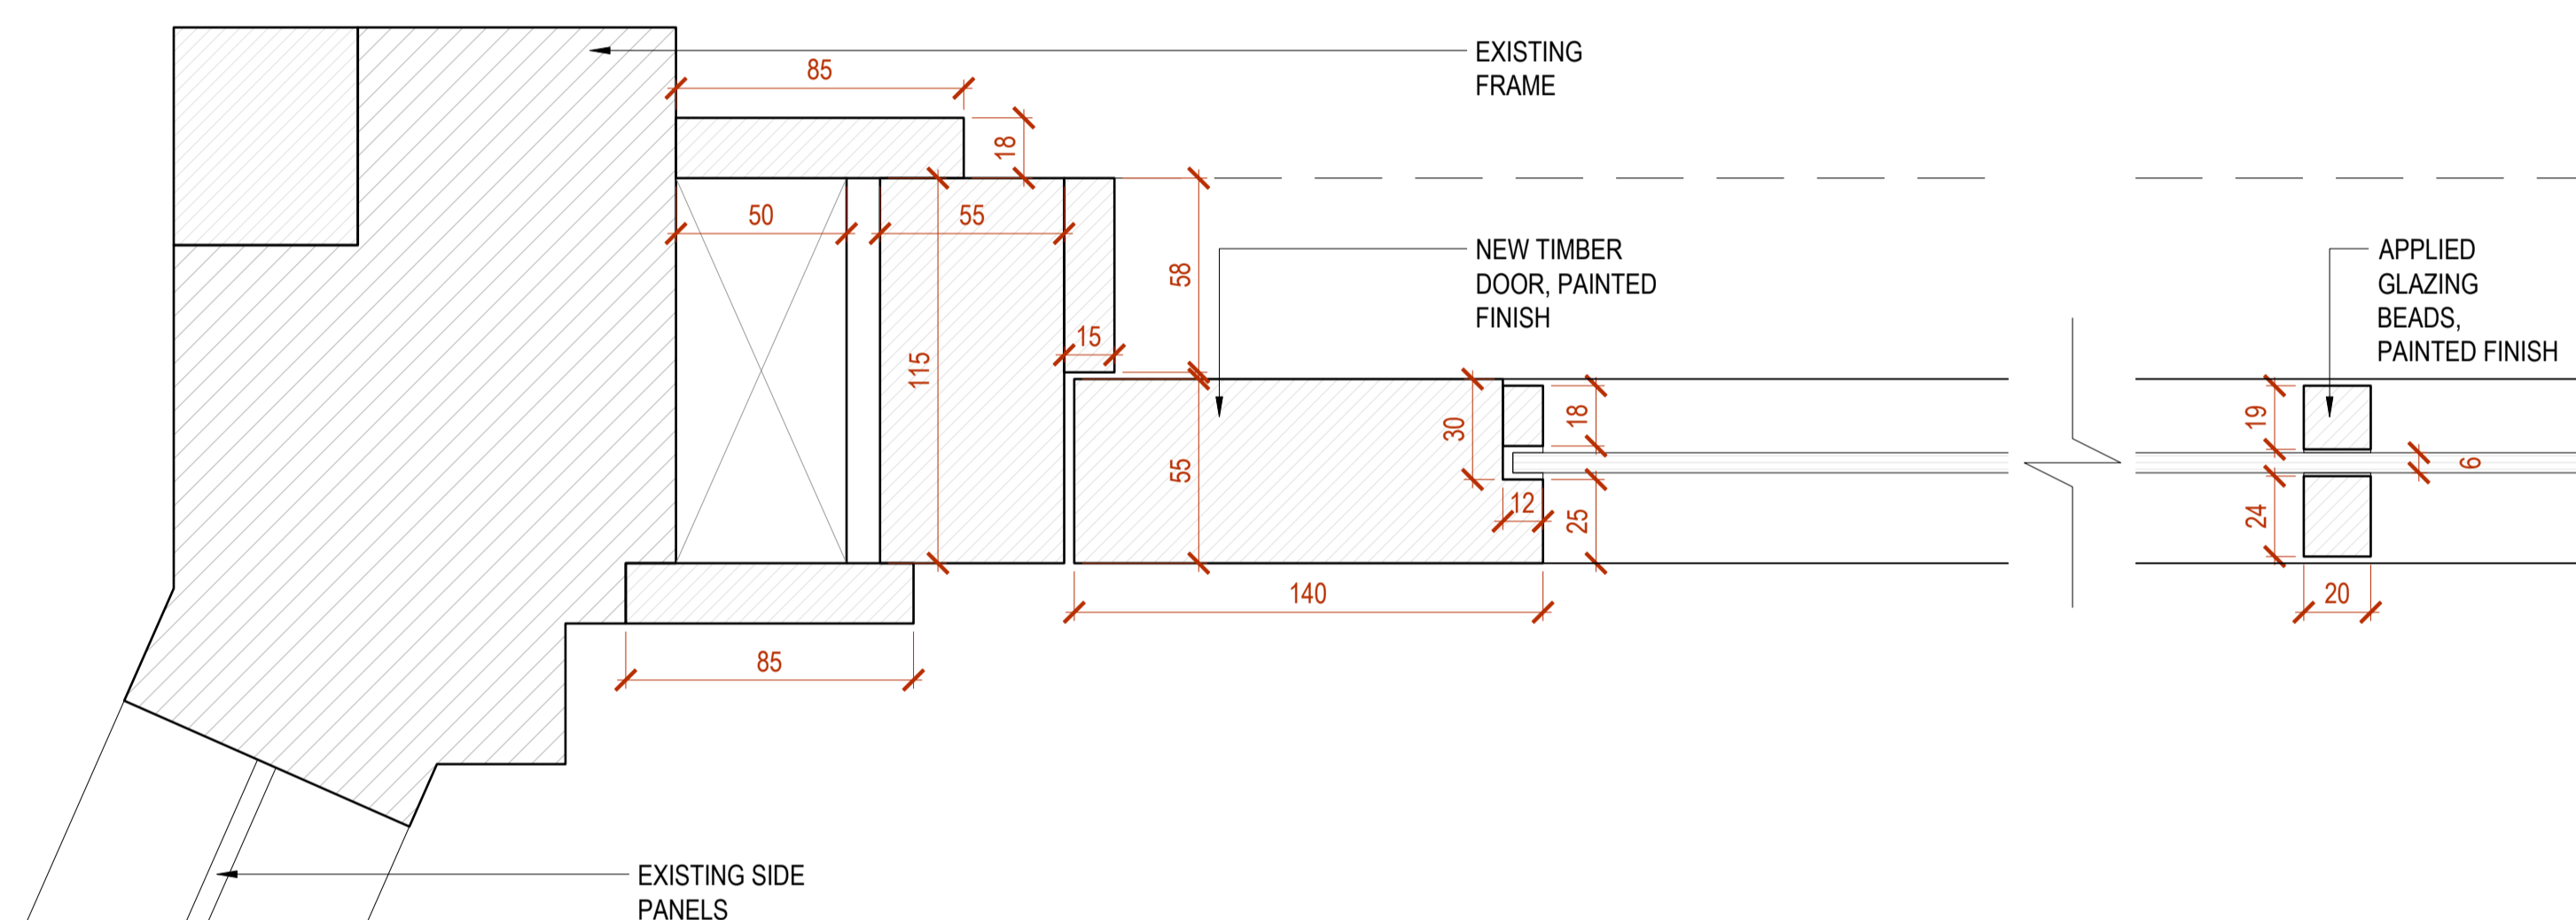


2 DOOR PLAN DETAIL
1:2 @ A1

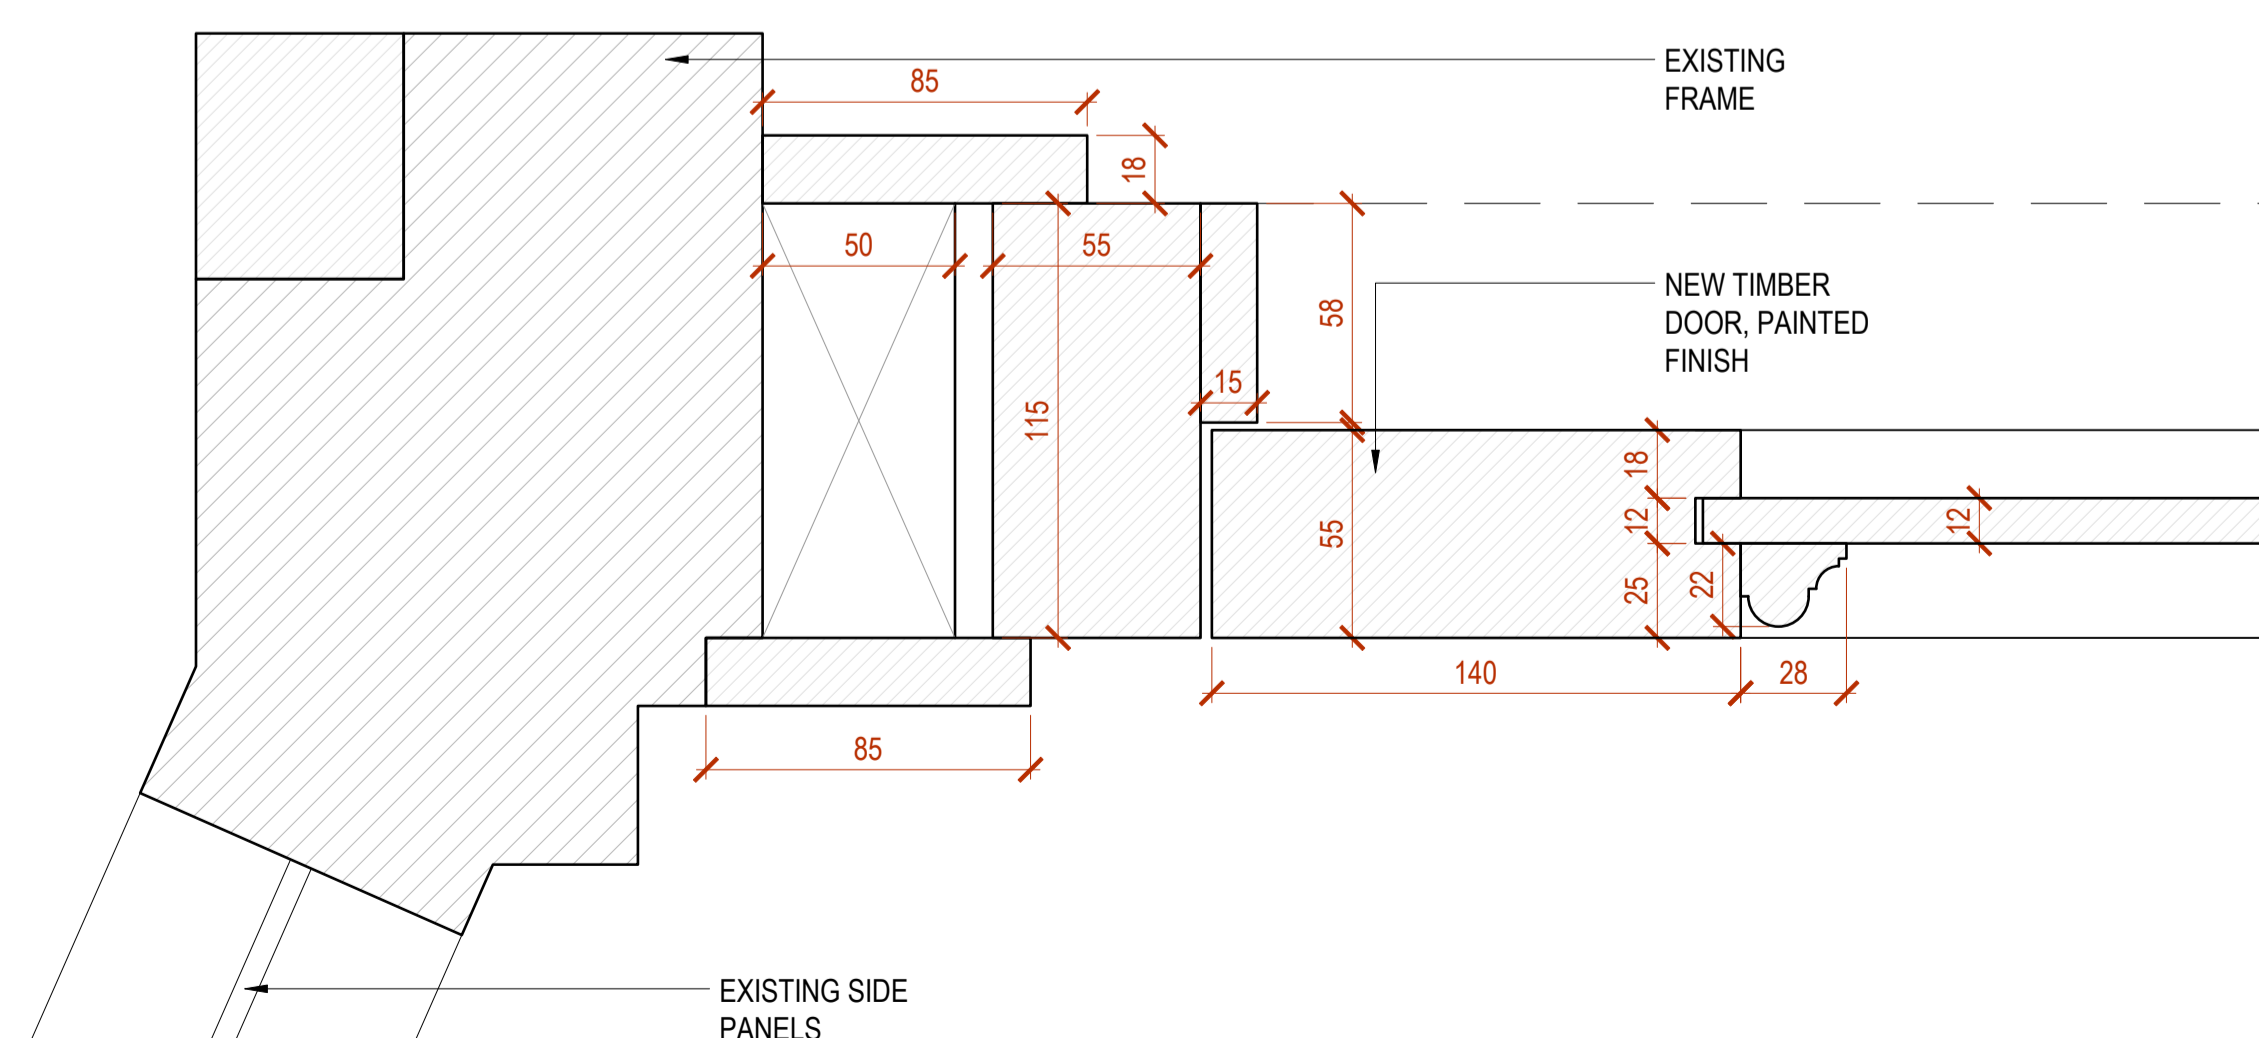


1 DOOR PLAN DETAIL
1:2 @ A1

3 DOOR SECTION DETAIL
1:2 @ A1

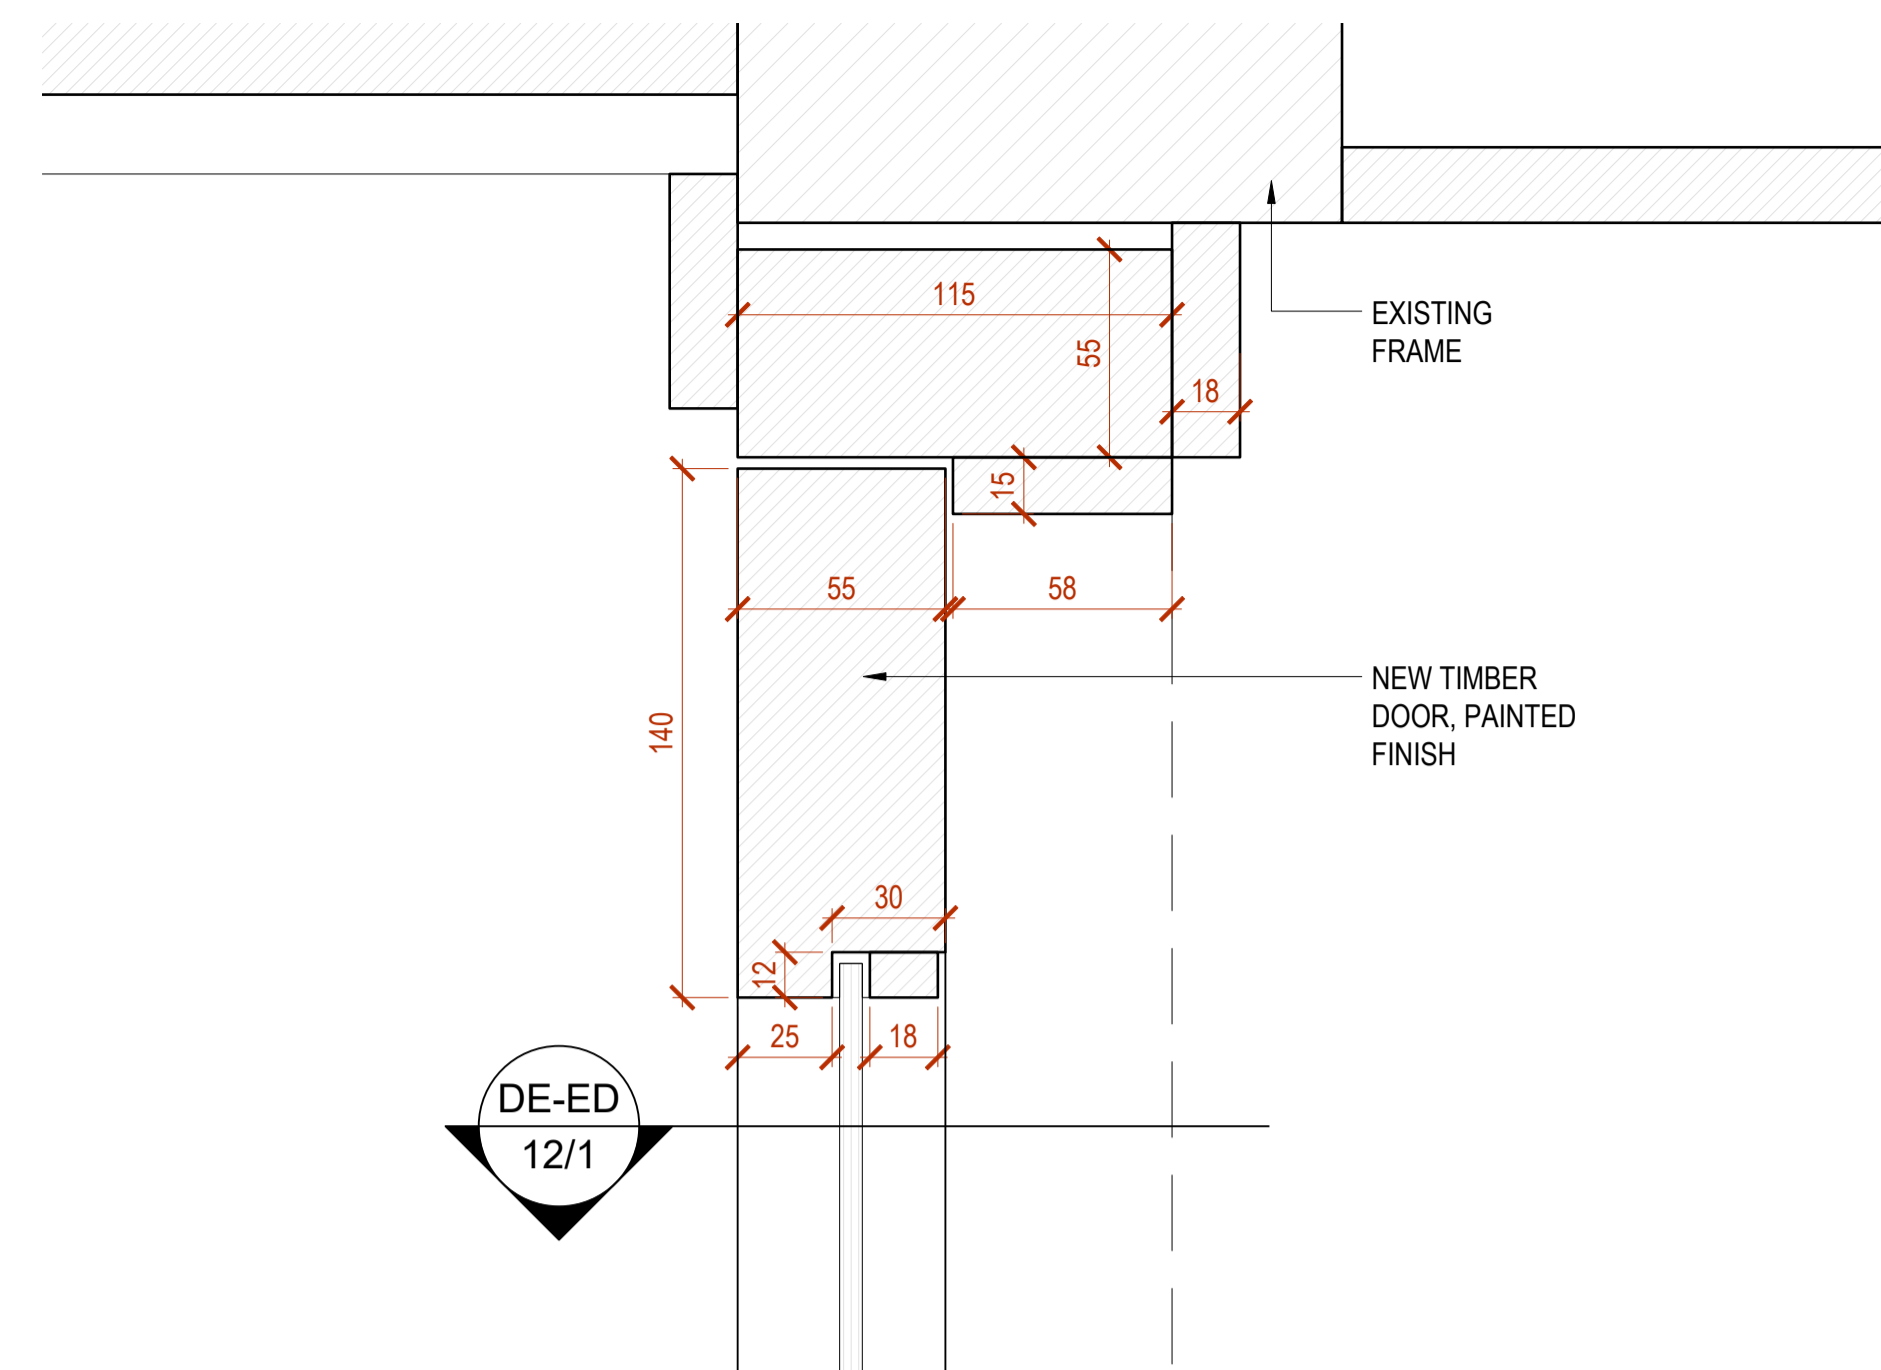

DE-ED
12/1

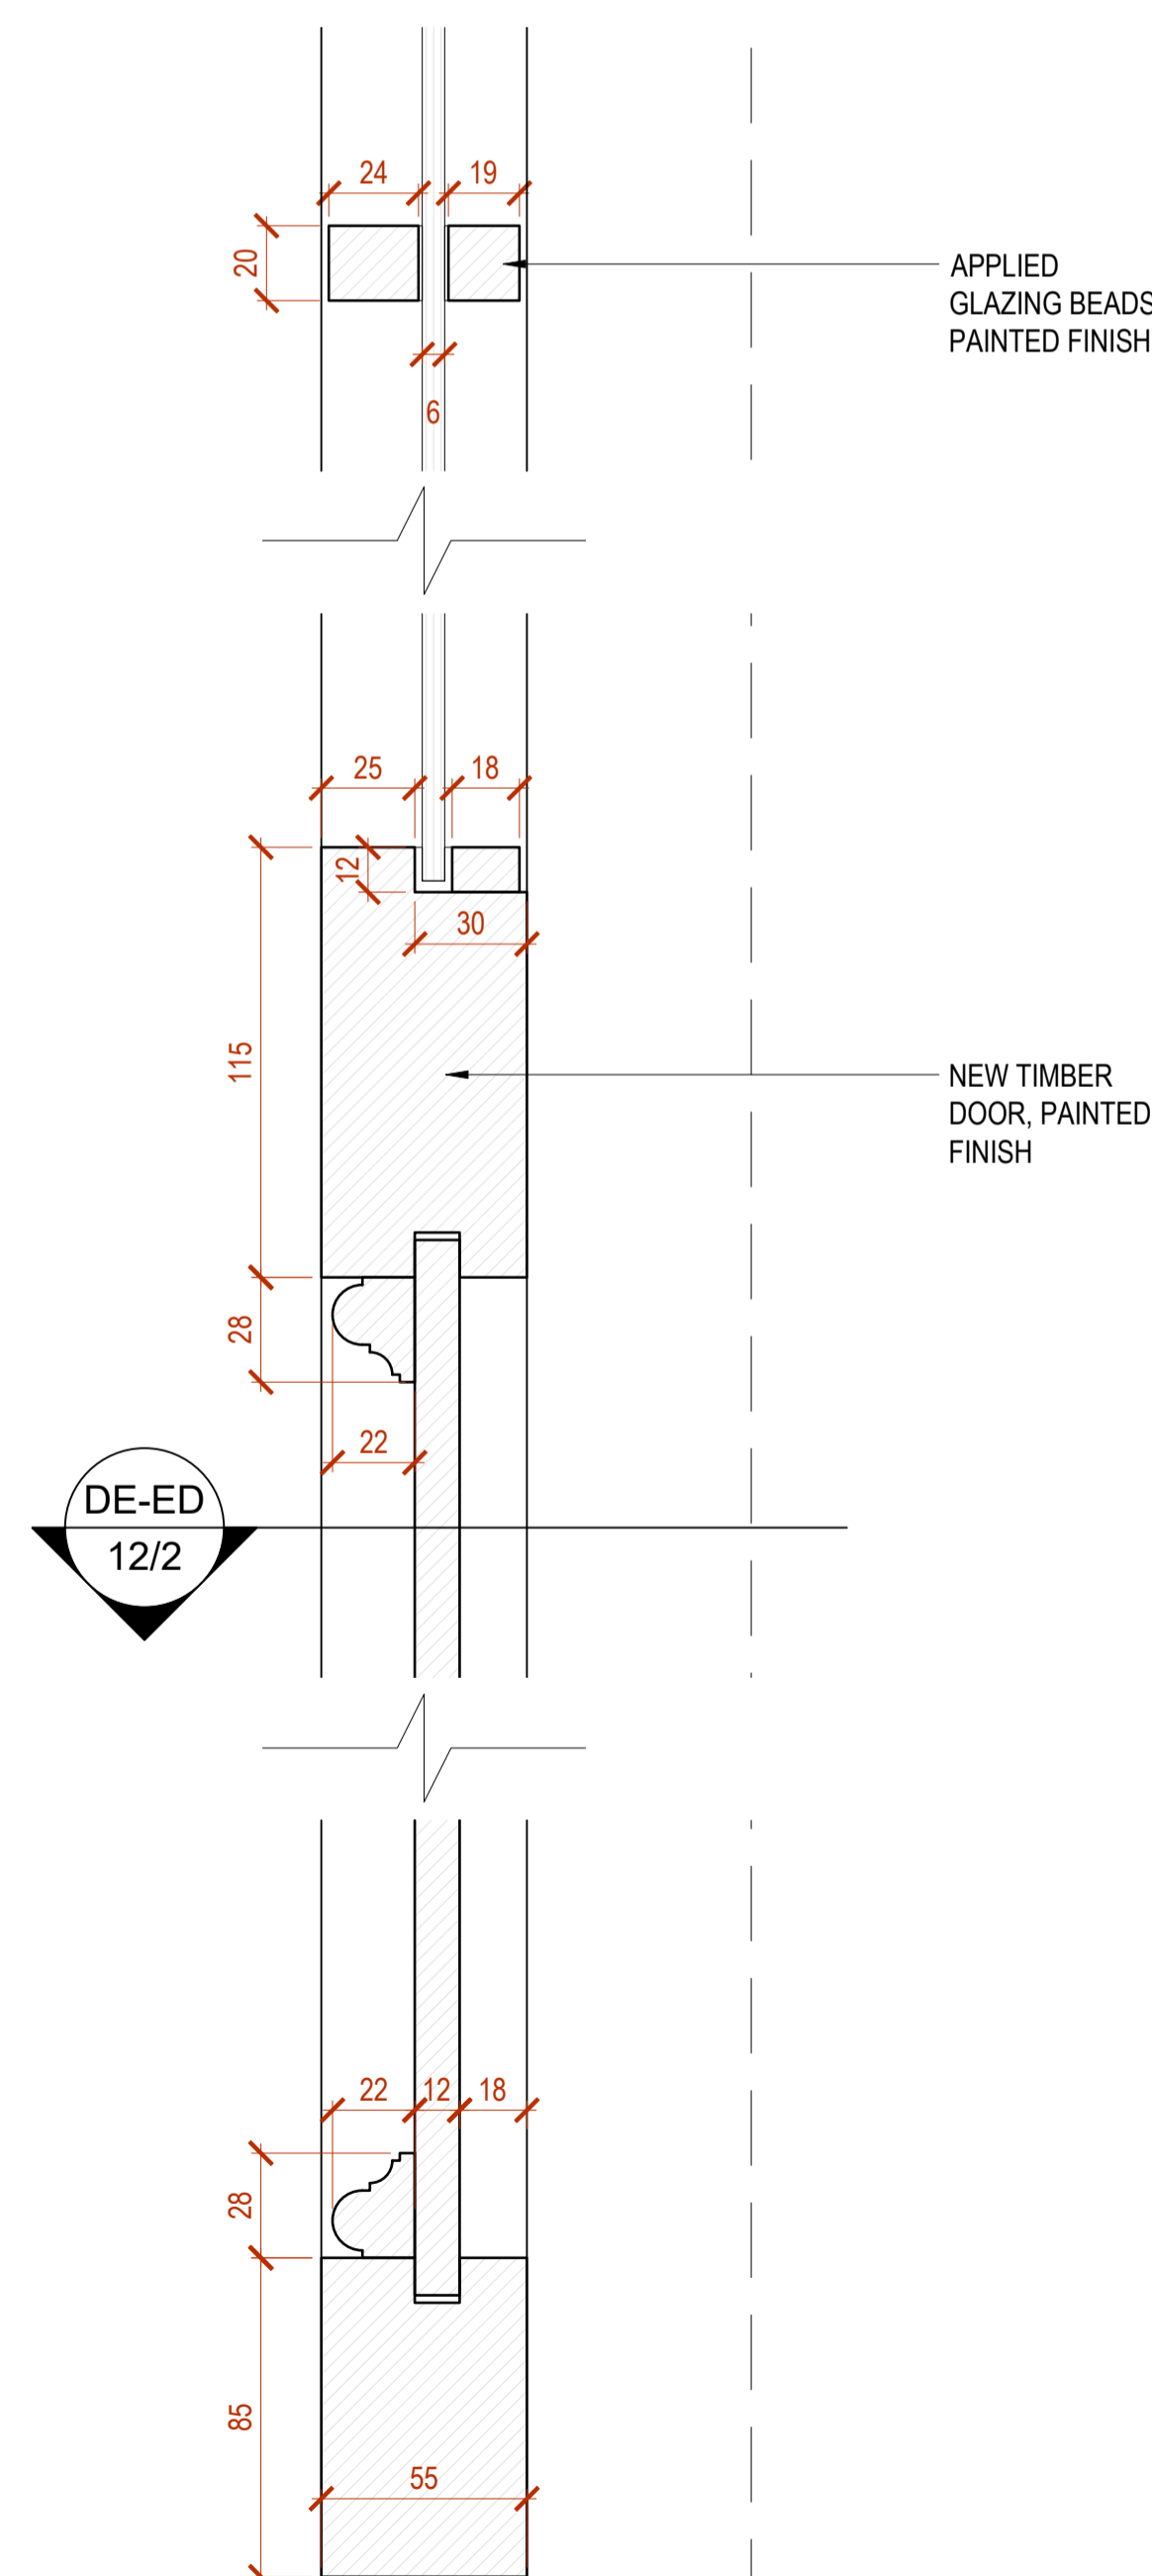

DE-ED
12/2

