

Loft dormers 20th February, 2024 Dimensions in MM Scale: 1:100 Size: A3 Contractor to set out and take site dimensions SCALE FROM THIS DRAWING FOR PLANNING PURPOSES ONLY Drawings: Laurence Clarke Tel: 02922 216518 Mob: 07970 86 22 81 info@plan-itdesigner.co.uk


> Lounge Kitchen $\{++$ Clks. Cpd. Utility Hall Ground Floor Sitting Dining ____

Structural Specifications to be confirmed with Structural Engineer


Build Over Sewer Agreement tba if necessary following confirmation sewer/drain locations

Edwa

Party Wall Notices to be served where necessary in line with statutory guidelines & timescales

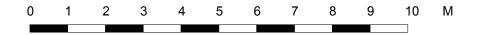

Plans (proposed) Dwg. No: PDHC424-53

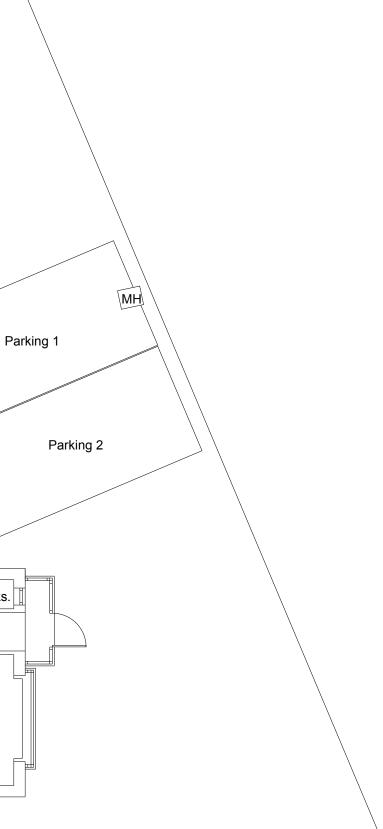




Loft dormers

20th February, 2024 Dimensions in MM Scale: 1:100 Size: A3 Contractor to set out and take site dimensions SCALE FROM THIS DRAWING FOR PLANNING PURPOSES ONLY Drawings: Laurence Clarke Tel: 02922 216518 Mob: 07970 86 22 81 info@plan-itdesigner.co.uk

Partition for landing at top of existing stair for protected means of escape with fire/smoke alarms as required by Part B

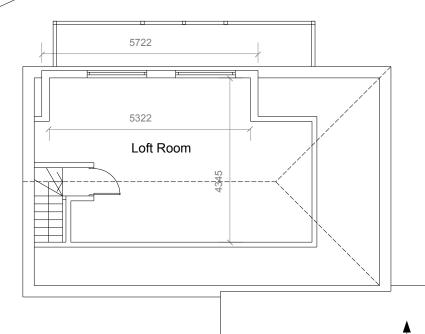

Second Floor


Structural Specifications to be confirmed with Structural Engineer

Build Over Sewer Agreement tba if necessary following confirmation sewer/drain locations

Party Wall Notices to be served where necessary in line with statutory guidelines & timescales



Plans (proposed) Dwg. No: PDHC424-54

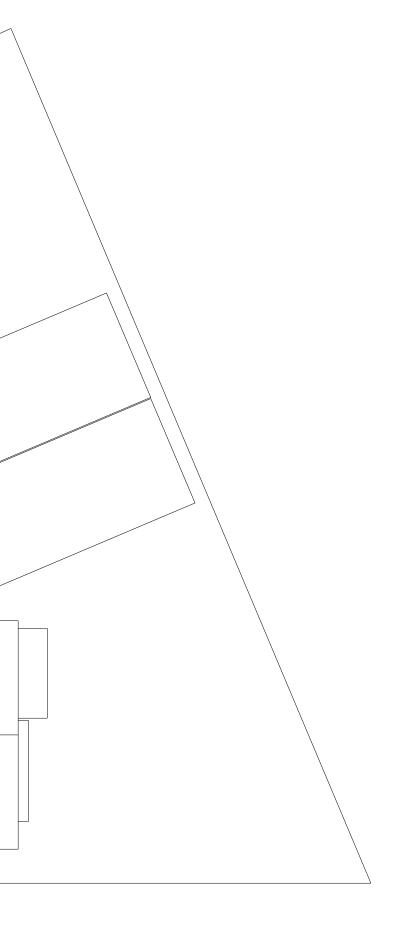




Loft dormers

20th February, 2024 Dimensions in MM Scale: 1:100 Size: A3 Contractor to set out and take site dimensions SCALE FROM THIS DRAWING FOR PLANNING PURPOSES ONLY Drawings: Laurence Clarke Tel: 02922 216518 Mob: 07970 86 22 81 info@plan-itdesigner.co.uk Walls:

Timber frame side box dormers with 50 x 150 C24 studs @ 400 c/c with full fill PIR between studs and 25 inside, or multi-foil under battens so that walls acheive or exceed compliance with Part L UPVC cladding coloured grey to match grey double Roman concrete tiles Roofs: Grey EPDM/PVC-P flat roof membrane to flat roofs suitable for zero degree pitch Windows & Doors: Min 'A' rated UPVC/Aluminium double/triple glazed to match/complement existing - tbc with client Fascias, soffits and RW goods: Black/grey UPVC/aluminium

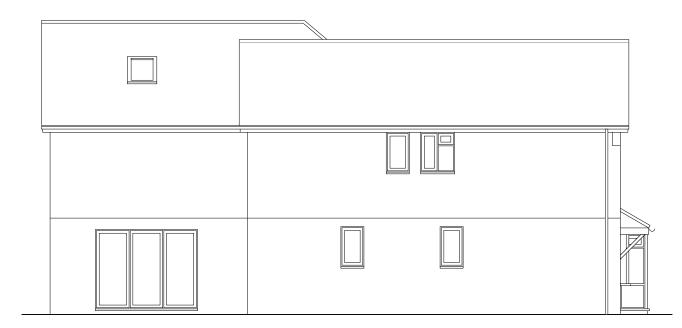

South (side)

East (front)



Elevations (proposed) Dwg. No: PDHC424-55



Loft dormers 20th February, 2024 Dimensions in MM Scale: 1:100 Size: A3 Contractor to set out and take site dimensions SCALE FROM THIS DRAWING FOR PLANNING PURPOSES ONLY Drawings: Laurence Clarke Tel: 02922 216518 Mob: 07970 86 22 81 info@plan-itdesigner.co.uk



West (rear)

North (side)



Elevations (proposed) Dwg. No: PDHC424-56