



## SITE LOCATION PLAN

NTS

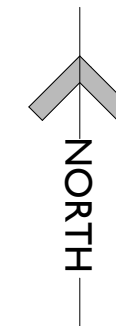

## SITE LOCATION PLAN

SCALE 1:1250

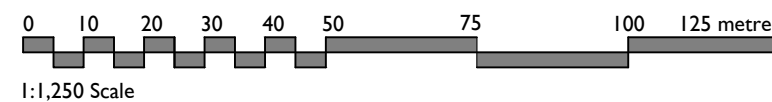

**CTA**  
(SCOTLAND) LTD  
architect

E admin@ctarchitect.co.uk  
T 01467 672451  
Old Chapel Road, Inverurie,  
Aberdeenshire, AB51 4QN

Project:  
**PROPOSED NEW HOUSE & DETACHED GARAGE AT:  
LAND SOUTH OF LOCHHEAD COTTAGE  
RORA  
PETERHEAD  
FOR MR BRIAN CLUBB**

Drawing: Planning: Site Location Plan		
Scale: 1:1250 (A3)		
Drawn: EG	Date: MARCH 2024	Drg No:
Check: *	Revision: *	<b>022406-SLP</b>
IF IN ANY DOUBT ASK - DO NOT SCALE		