

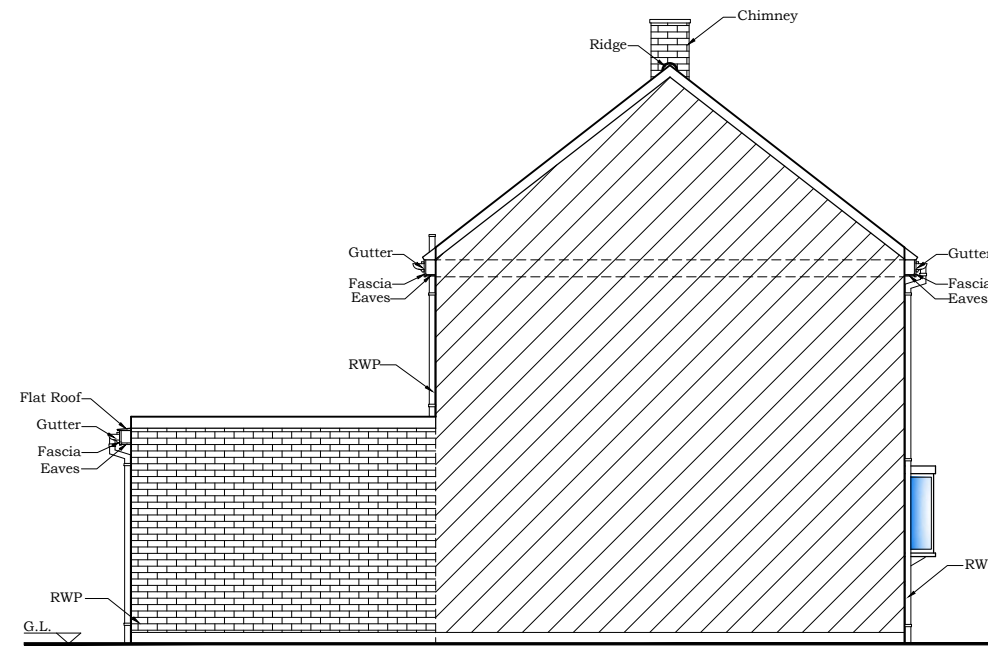


COPYRIGHT PROTECTED ©

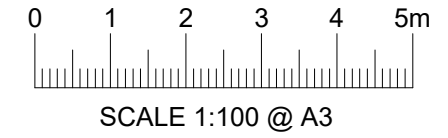

EXISTING SIDE ELEVATION (B)

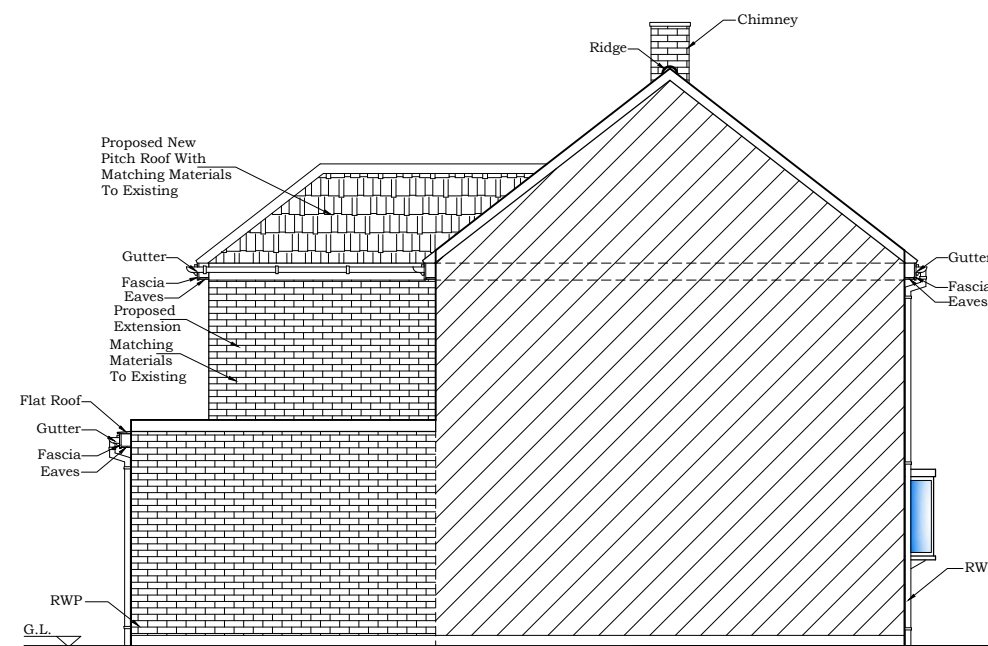

PROPOSED SIDE ELEVATION (B)

NOTE:  
ALL DIMENSIONS AND DETAILS TO BE CHECKED  
BY CONTRACTOR ON SITE BEFORE WORK  
COMMENCES.  
PARTY WALL NOTICE SHOULD BE SERVED  
BY OWNER.

TITLE: STRAIGHT ARCH LTD.  
ARCHITECTURAL AND STRUCTURAL SERVICES.  
straightarch@yahoo.com  
TEL: 0788 797 3354

ELEVATIONS

PROJECT:  
19, WINIFRED ROAD,  
BASILON, SS13 3JG.

Date: MAR. 2024

Scale: 1:100@A3

Sheet No. W1-06

File No.