

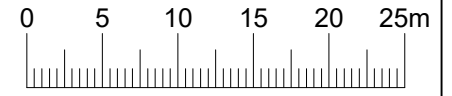


COPYRIGHT PROTECTED ©

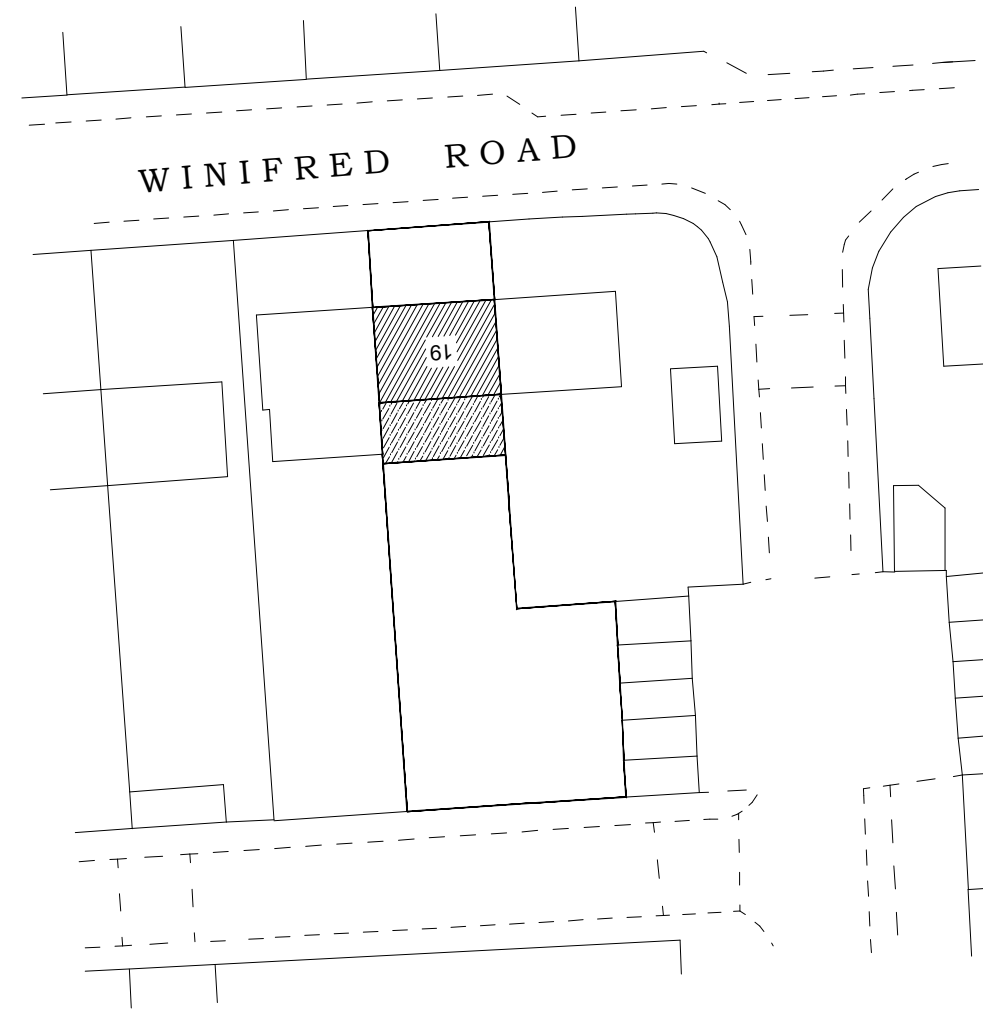

SCALE 1:500 @ A3

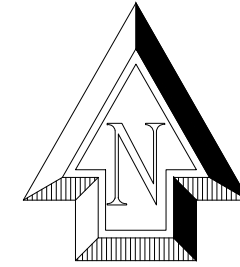

PROPOSED BLOCK PLAN.

NOTE:
 ALL DIMENSIONS AND DETAILS TO BE CHECKED
 BY CONTRACTOR ON SITE BEFORE WORK
 COMMENCES
 PARTY WALL NOTICE SHOULD BE SERVED
 BY OWNER.

TITLE: STRAIGHT ARCH LTD.
 ARCHITECTURAL AND STRUCTURAL SERVICES.
 TEL: 0788 797 3354 straightarch@yahoo.com

PROJECT:
 19, WINIFRED ROAD,
 BASILON, SS13 3JG.

Date: MAR. 2024
 Scale: 1:500@A3
 Sheet No. W1-10
 File No.