

FRONT
ELEVATIONS 1:100







SIDE




REAR

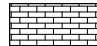MATERIALS:

-  Brickwork & details to match existing
-  Anodised aluminium windows, doors & fanlights
-  Flat roof parapet with lantern & bordering stone capping

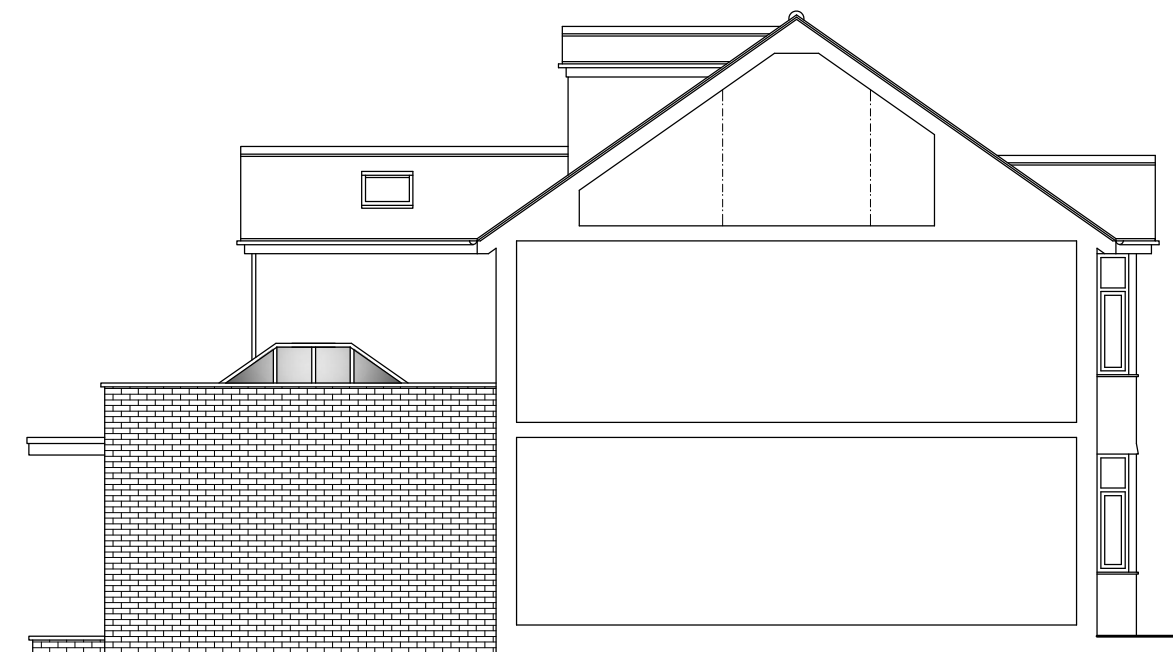

SIDE

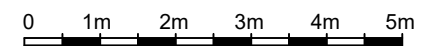

Contract :
EXTENSION & ALTERATIONS TO
39 ORCHARD AVENUE,
CAMBRIDGE.

Title :
ELEVATIONS
AS PROPOSED

These drawings are the
COPYRIGHT of Greg
Saberton Design.
Unauthorised
copying is not permitted.

Revisions :

Scale : 1 : 100
Date : SEPT 2023
Drawing Number : 08 / 3143 / 23

GREG SABERTON DESIGN
ARCHITECTURAL DESIGN CONSULTANCY
Tom's Hole Barn, Branch Bank, Prickwillow, Ely, Cambridgeshire, CB7 4UR
Tel/Fax : 01353 687999
Email : greg@sabertondesign.co.uk