
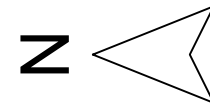
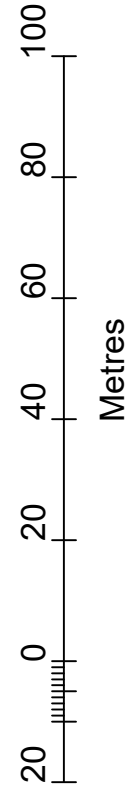


Stanfords Planning Map Data

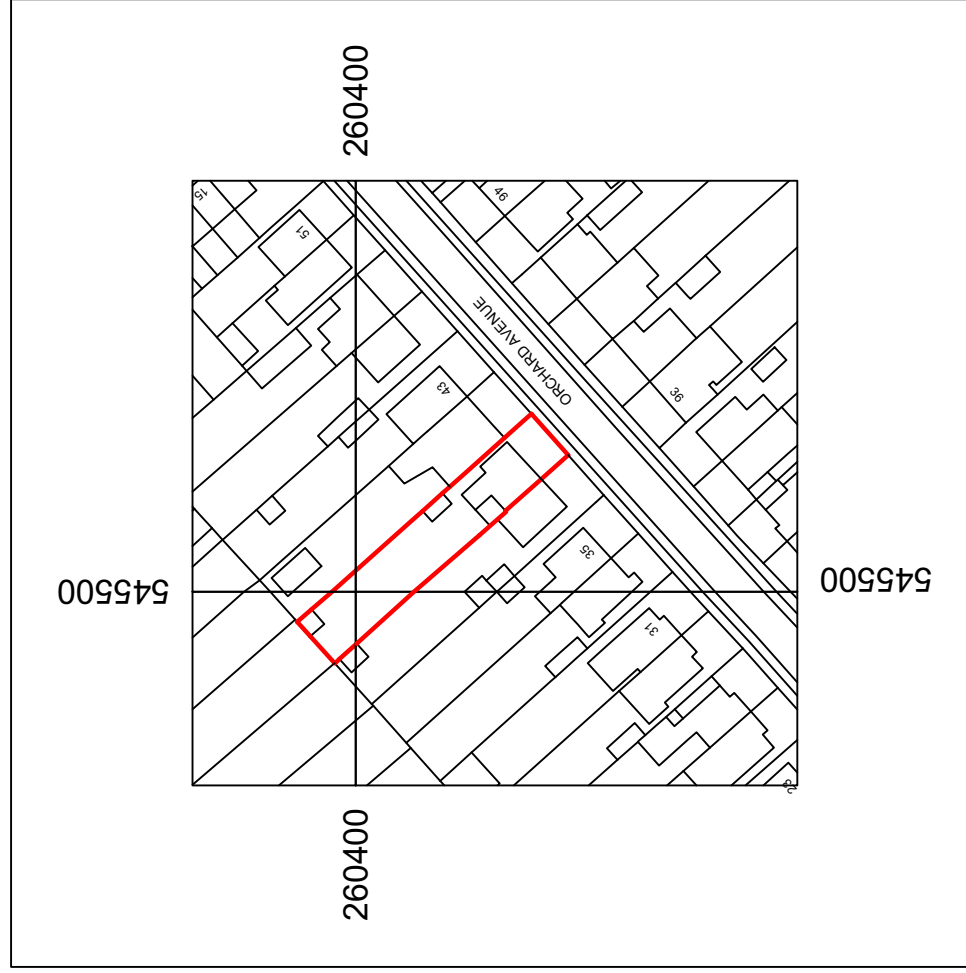

Order Item Reference
Number: SP16752

Production Date: 19 July 2023

Top Left: 545468 260427 Bottom Right: 545568 260327

© Crown copyright and database rights 2023 Ordnance Survey OS100035409.

Reproduction in whole or in part is prohibited without the permission of Ordnance Survey

Contract :
EXTENSION & ALTERATIONS TO
39 ORCHARD AVENUE,
CAMBRIDGE.

Title :
LOCATION PLAN

These drawings are the
COPYRIGHT of Greg
Saberton Design.
Unauthorised
copying is not permitted.

Revisions :

Scale : 1 : 1250
Date : SEPT 2023
Drawing Number : 01 / 3143 / 23

GREG SABERTON DESIGN
ARCHITECTURAL DESIGN CONSULTANCY
Tom's Hole Barn, Branch Bank, Prickwillow, Ely, Cambridgeshire, CB7 4UR
Tel/Fax : 01353 687999
Email : greg@gregsabertondesign.co.uk