



1 Demolition Plan - Level 00
1:50

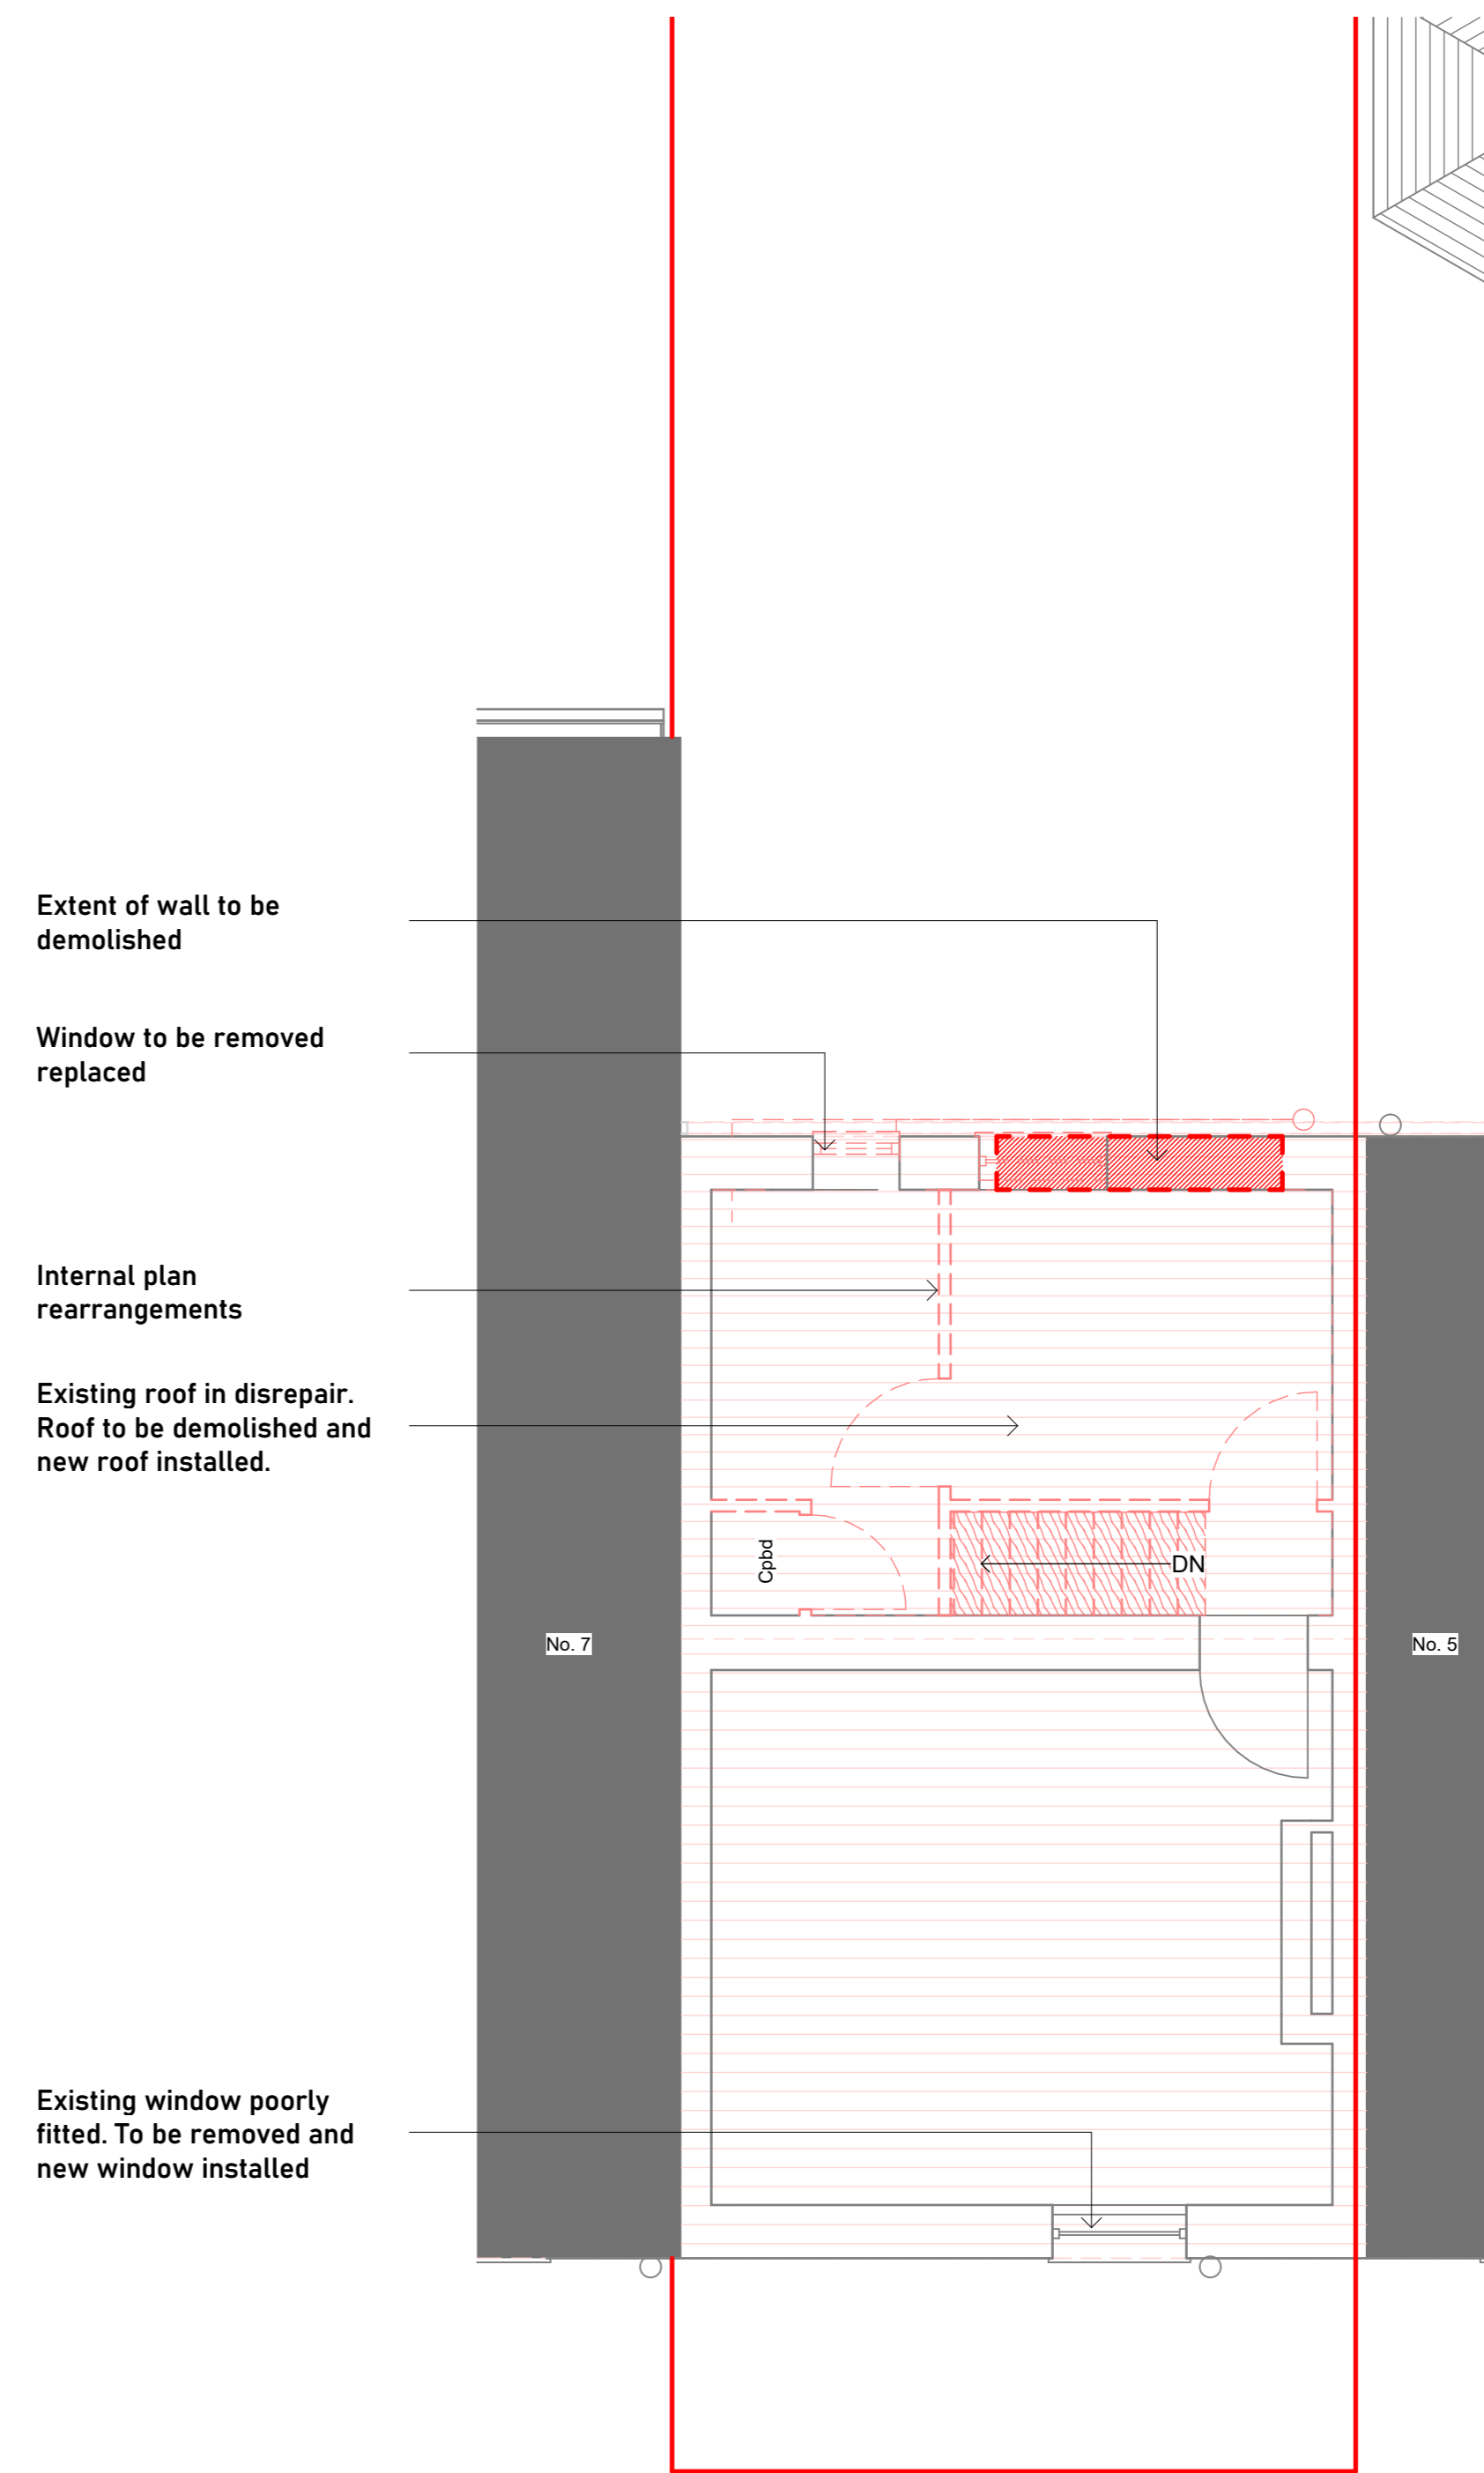

2 Demolition Plan - Level 01
1:50

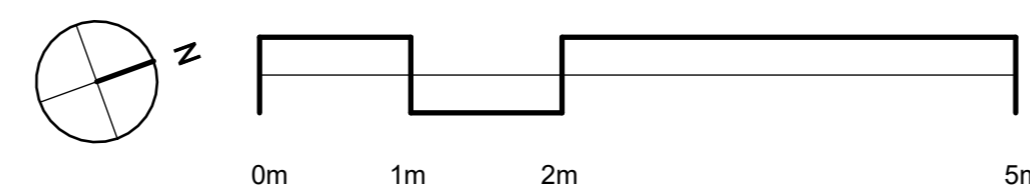

Rev	Description	Date
PA1	Issued for Planning Submission	06.03.24

Project:
Proposed single storey rear extension with two storey element and front porch, 6 Top O'the Lane, Brindle

Title:
Demolition Plans

Client:
Mr Barker & Miss Cummins

Scale (@ A1) 1:50	Project Number: TOTL
Drawing Number: TOTL-JB-XX-PL-A-95040	REV PA1

06/03/2024 19:05:06