



**SITE LOCATION**  
SCALE 1:1250



**BLOCK PLAN**  
SCALE 1:500

PROJECT CLASS R  
 ADDRESS HOLT ROAD  
 POSTCODE NR25 7RB  
 FOR CURLEY  
 DRAWING SITE LOCATION+BLOCK PLAN  
 DRAWING NO. CURLEY S1 20-01  
 SCALE A3 - 1:1250+1:500 DATE : 05/03/2020 DRAWN BY EB




Chartered Surveyors and Planning Consultants  
 The Old Market Office, 10 Risbygate Street, Bury St Edmunds IP33 3AA  
 01284 753271 www.acorus.co.uk



ORDNANCE SURVEY DATA IS REPRODUCED WITH PERMISSION  
 ©CROWN COPYRIGHT LICENCE No. 100039456

THIS DRAWING IS FOR PLANNING PURPOSES ONLY. WHERE RELEVANT, SIGNIFICANT HAZARDS HAVE BEEN IDENTIFIED ON THE DRAWING. HAZARDS WHICH SHOULD BE OBVIOUS TO A COMPETENT CONTRACTOR OR ARE UNFORESEEABLE HAVE NOT BEEN IDENTIFIED.  
 DO NOT SCALE FOR CRITICAL DIMENSIONS.

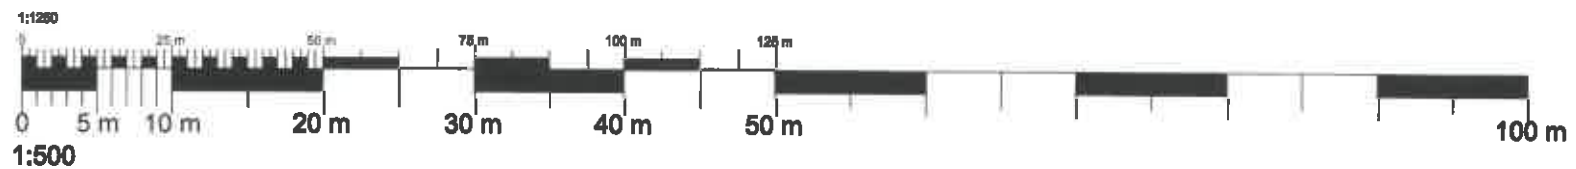

©Acorus Rural Property Services Ltd.