
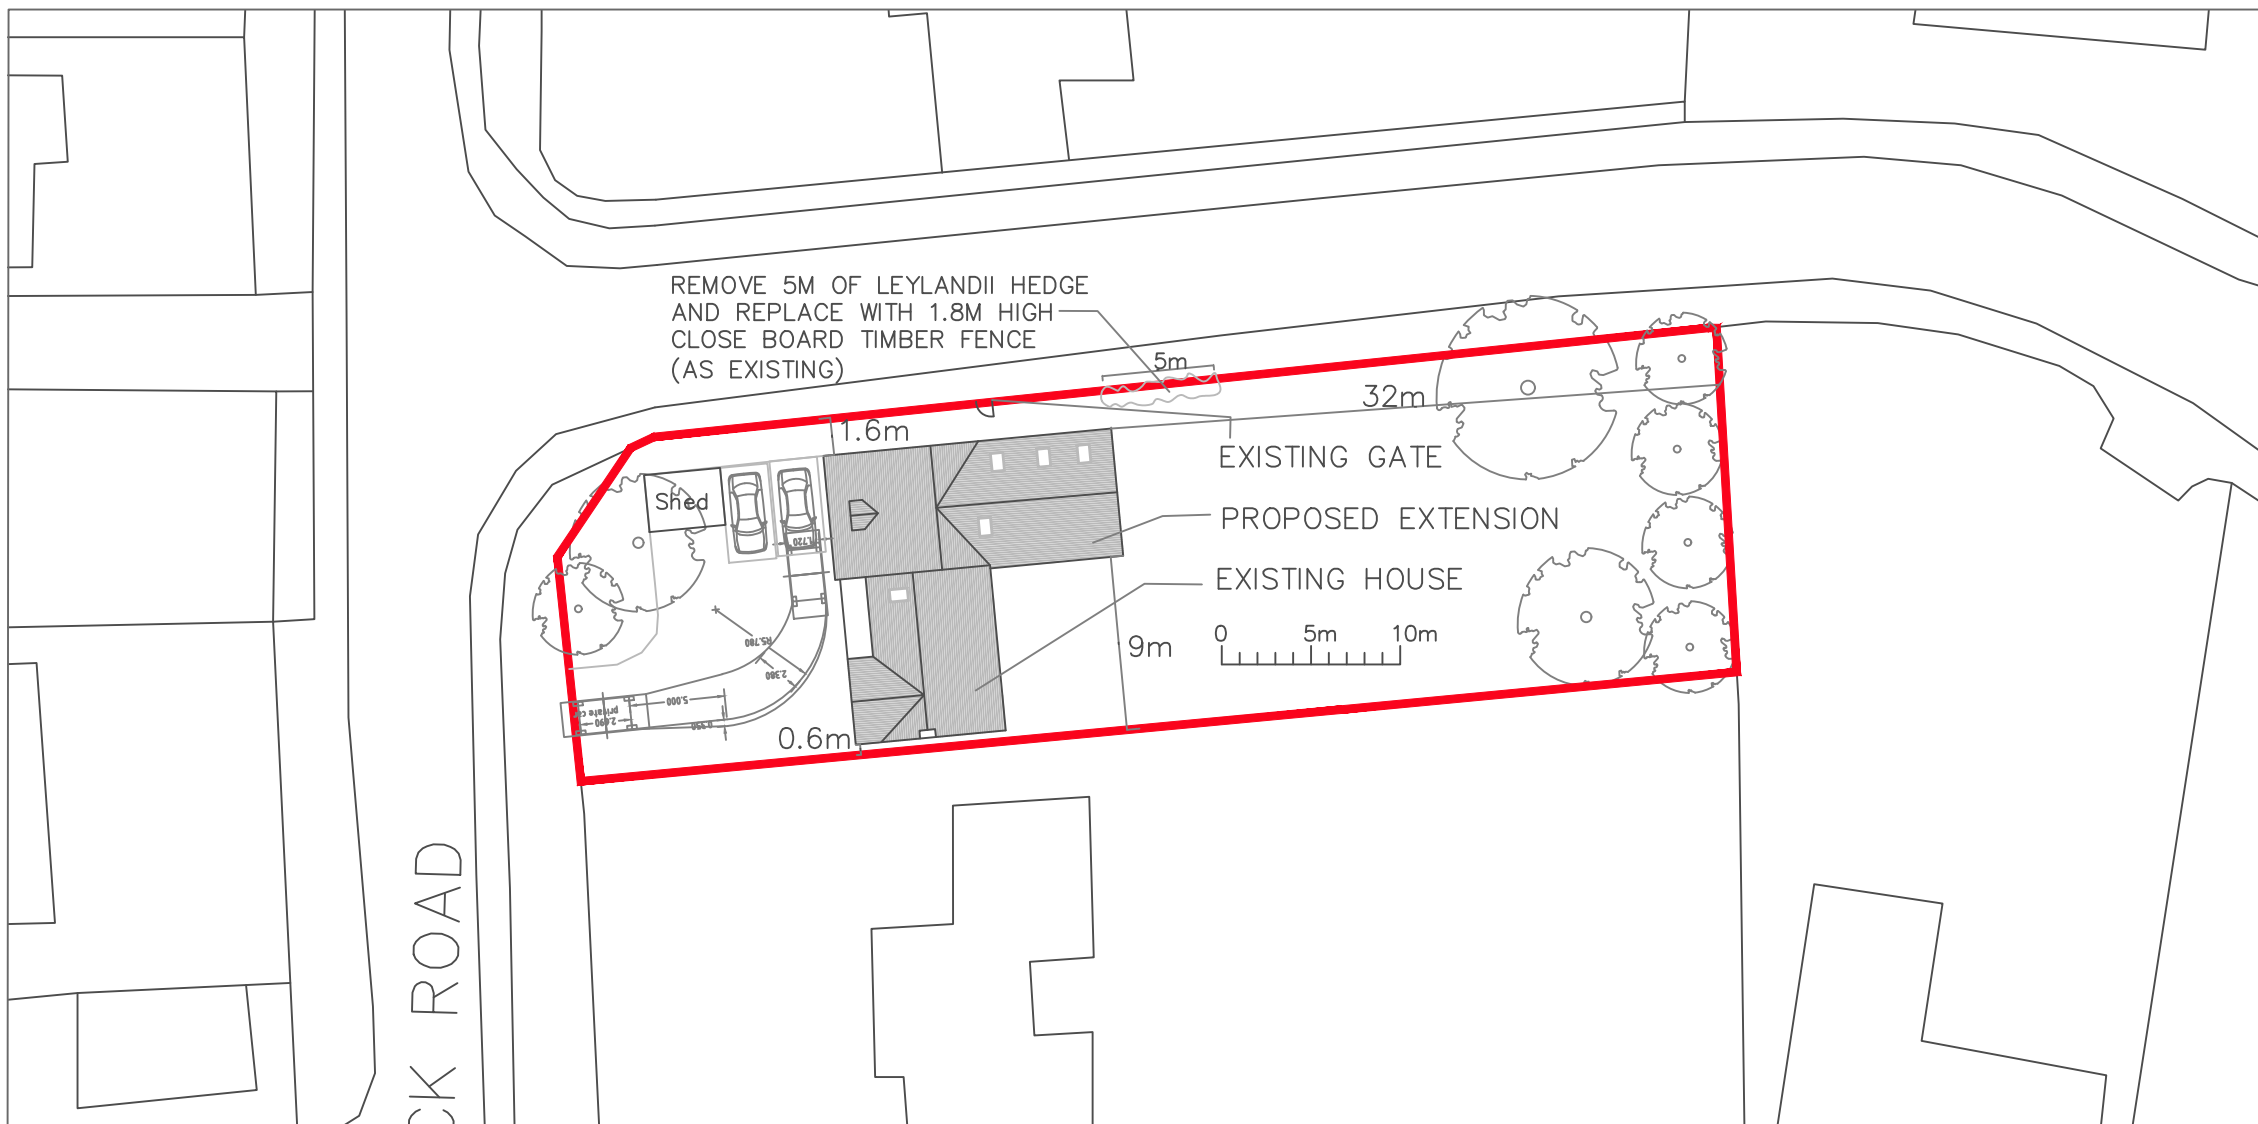


SITE LOCATION PLAN 1:1250

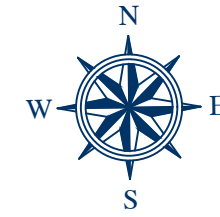

SITE PLAN 1:200

NOTES:

PROJECT	13 COTTERSTOCK ROAD, OUNDLE	
DRAWING	P-01- SITE AND LOCATION PLANS	
SCALE	VARIES	@A1
DATE	FEB 24	
<small>NOTE: DO NOT SCALE OFF THIS DRAWING, APART FROM FOR THE PURPOSES OF PLANNING APPLICATION. USE ONLY DIMENSIONS SHOWN, IF IN DOUBT ASK.</small>		
<small>NOTE: IF DRAWING PRINTED @ A3: SCALE TO BE: VARIES</small>		