
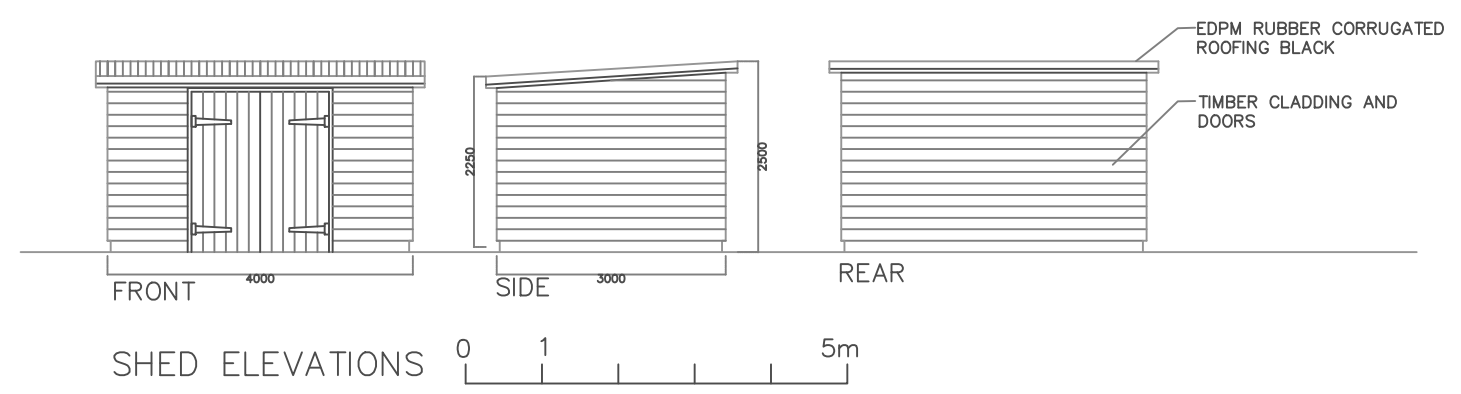
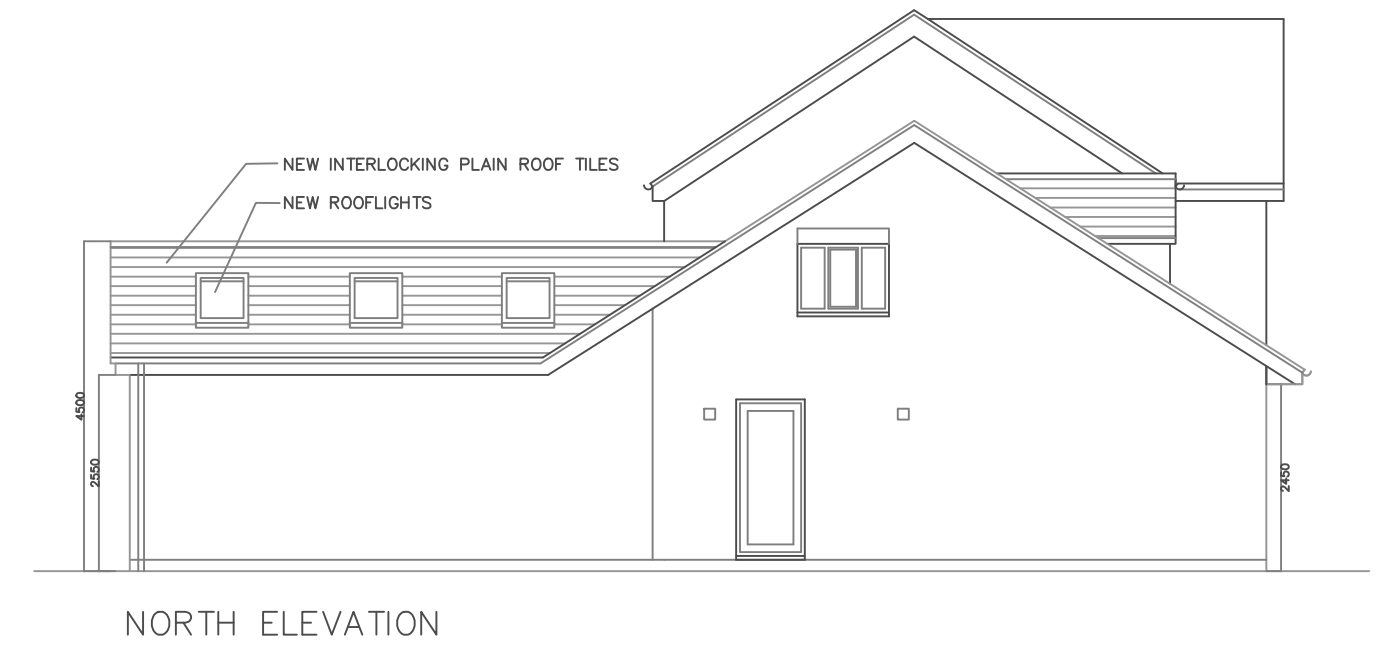
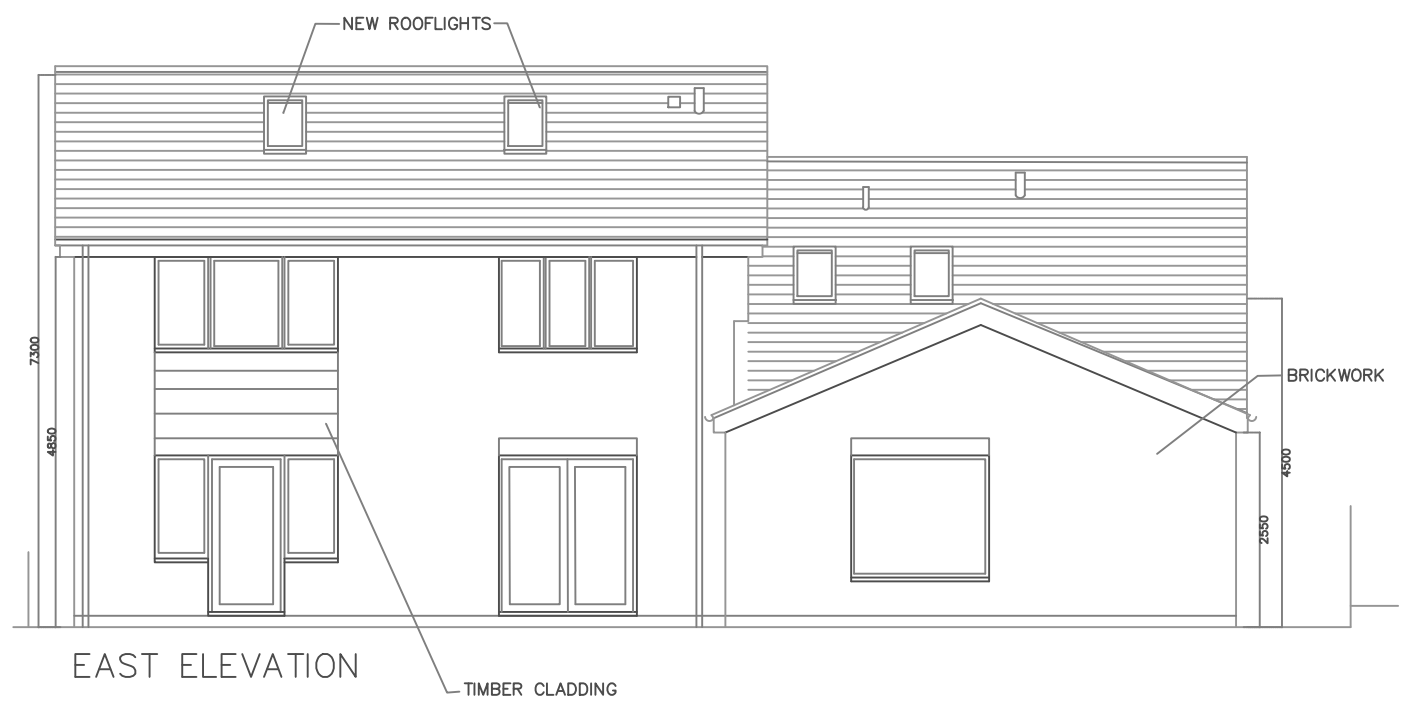


NOTES:

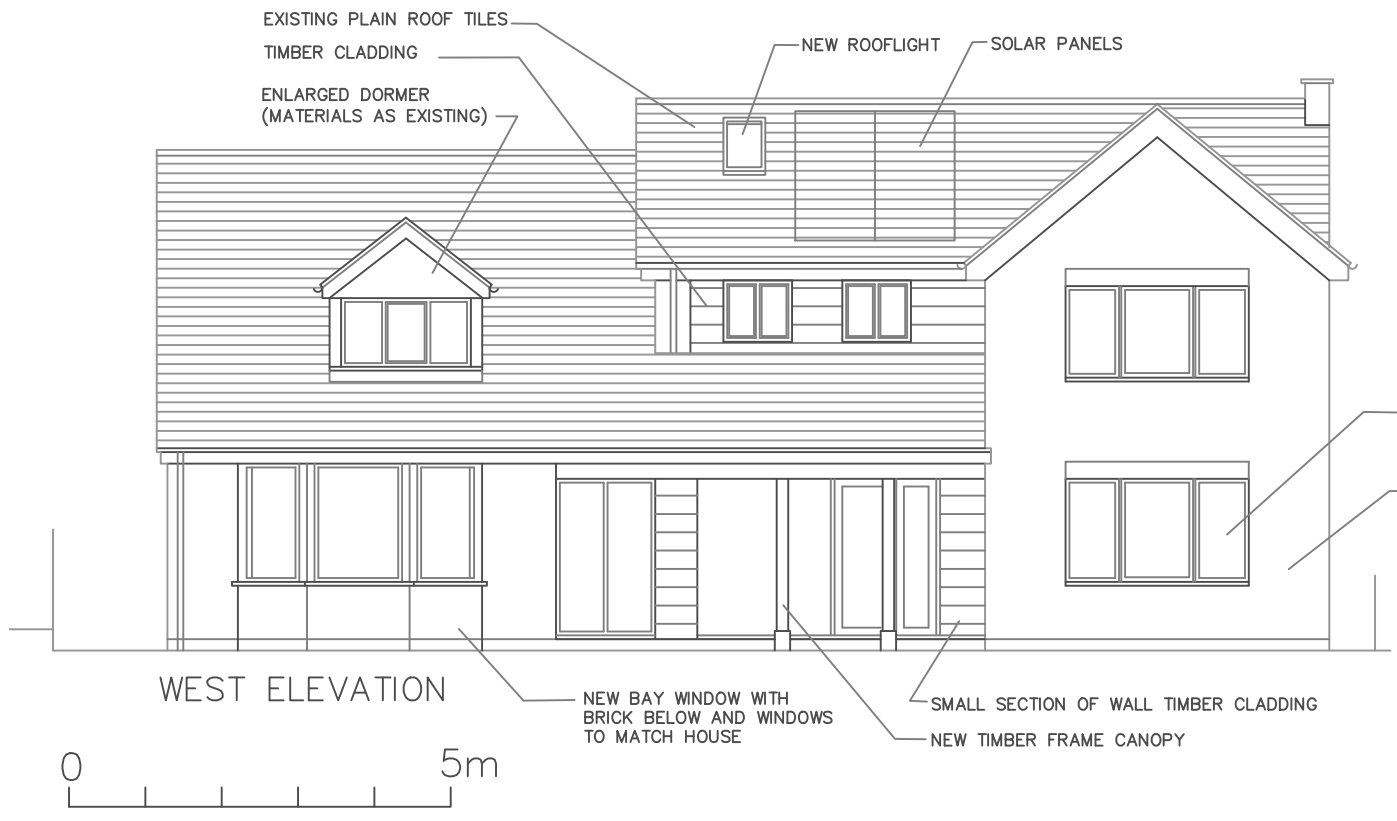

PROJECT	13 COTTERSTOCK ROAD, OUNDLE
DRAWING	P-04- PROPOSED ELEVATIONS
SCALE	1:50 @A1
DATE	FEB 24
NOTE: DO NOT SCALE OFF THIS DRAWING, APART FROM FOR THE PURPOSES OF PLANNING APPLICATION. USE ONLY DIMENSIONS SHOWN, IF IN DOUBT ASK.	
NOTE: IF DRAWING PRINTED @ A3: SCALE TO BE: 1:100	