


This document and its contents are copyright of studioEAST. All rights reserved. Any redistribution or reproduction of part or all of the contents in any form is strictly prohibited except with our express written permission.

DO NOT SCALE FOR CONSTRUCTION PURPOSES. ACCURACY OF THIS DRAWING IN PRINT FORM CANNOT BE GUARANTEED.

IF IN DOUBT... ASK!

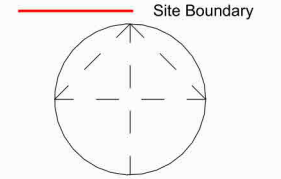

D	Hatch omitted	07/03/24
C	Boundary amended	21/02/24
B	Boundary updated	05/02/24
A	Boundary updated	26/01/24
No.	Description	Date



CLIENT

Mrs A Gavine

DRAWING NUMBER:

S-01

PROJECT

Smiddy Conversion

Forgehead, Smithy Rd, Balmullo, KY16 0BG

SHEET

LOCATION PLAN


Scale (@ A4) 1 : 1250

Project Number 23064

Date Dec 23

PURPOSE OF ISSUE PLANNING

King James VI Business Centre,
Friarton Rd, Perth, PH2 8DY
t: 01738 472090
e: hello@studio-east.co.uk

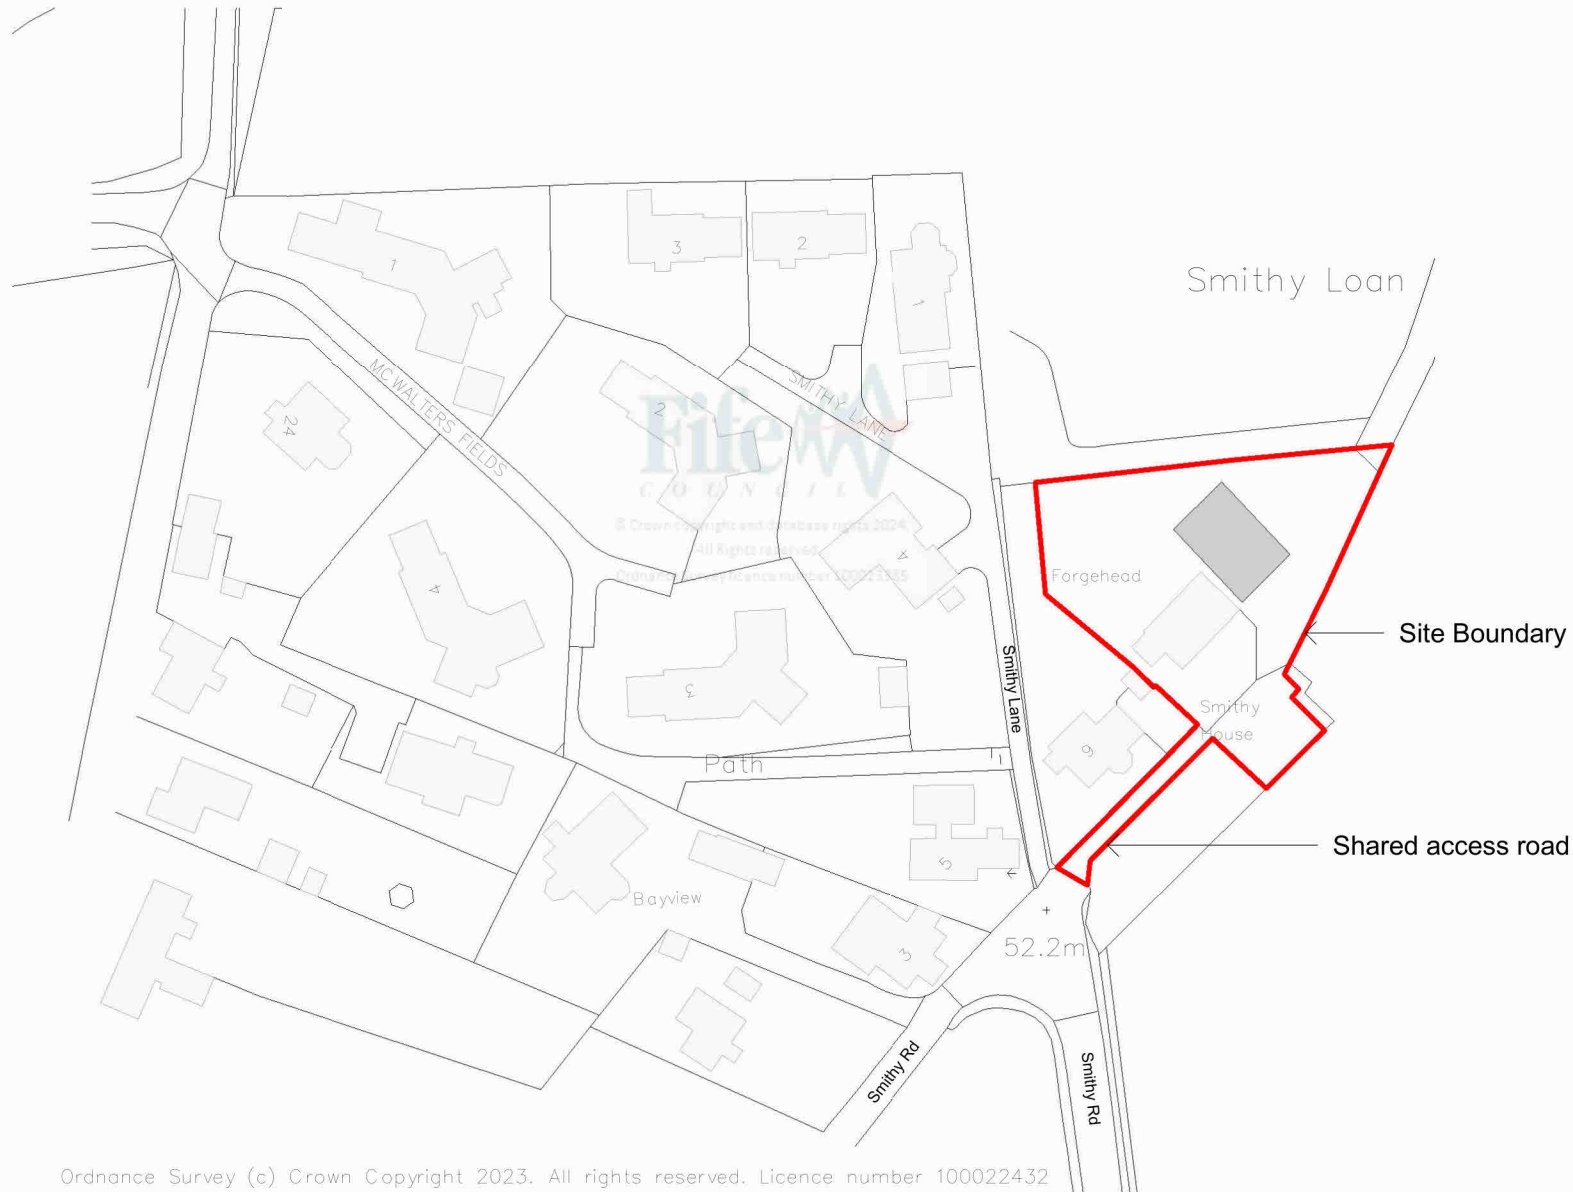

Ordnance Survey (c) Crown Copyright 2023. All rights reserved. Licence number 100022432

Location Plan

1 : 1250

