

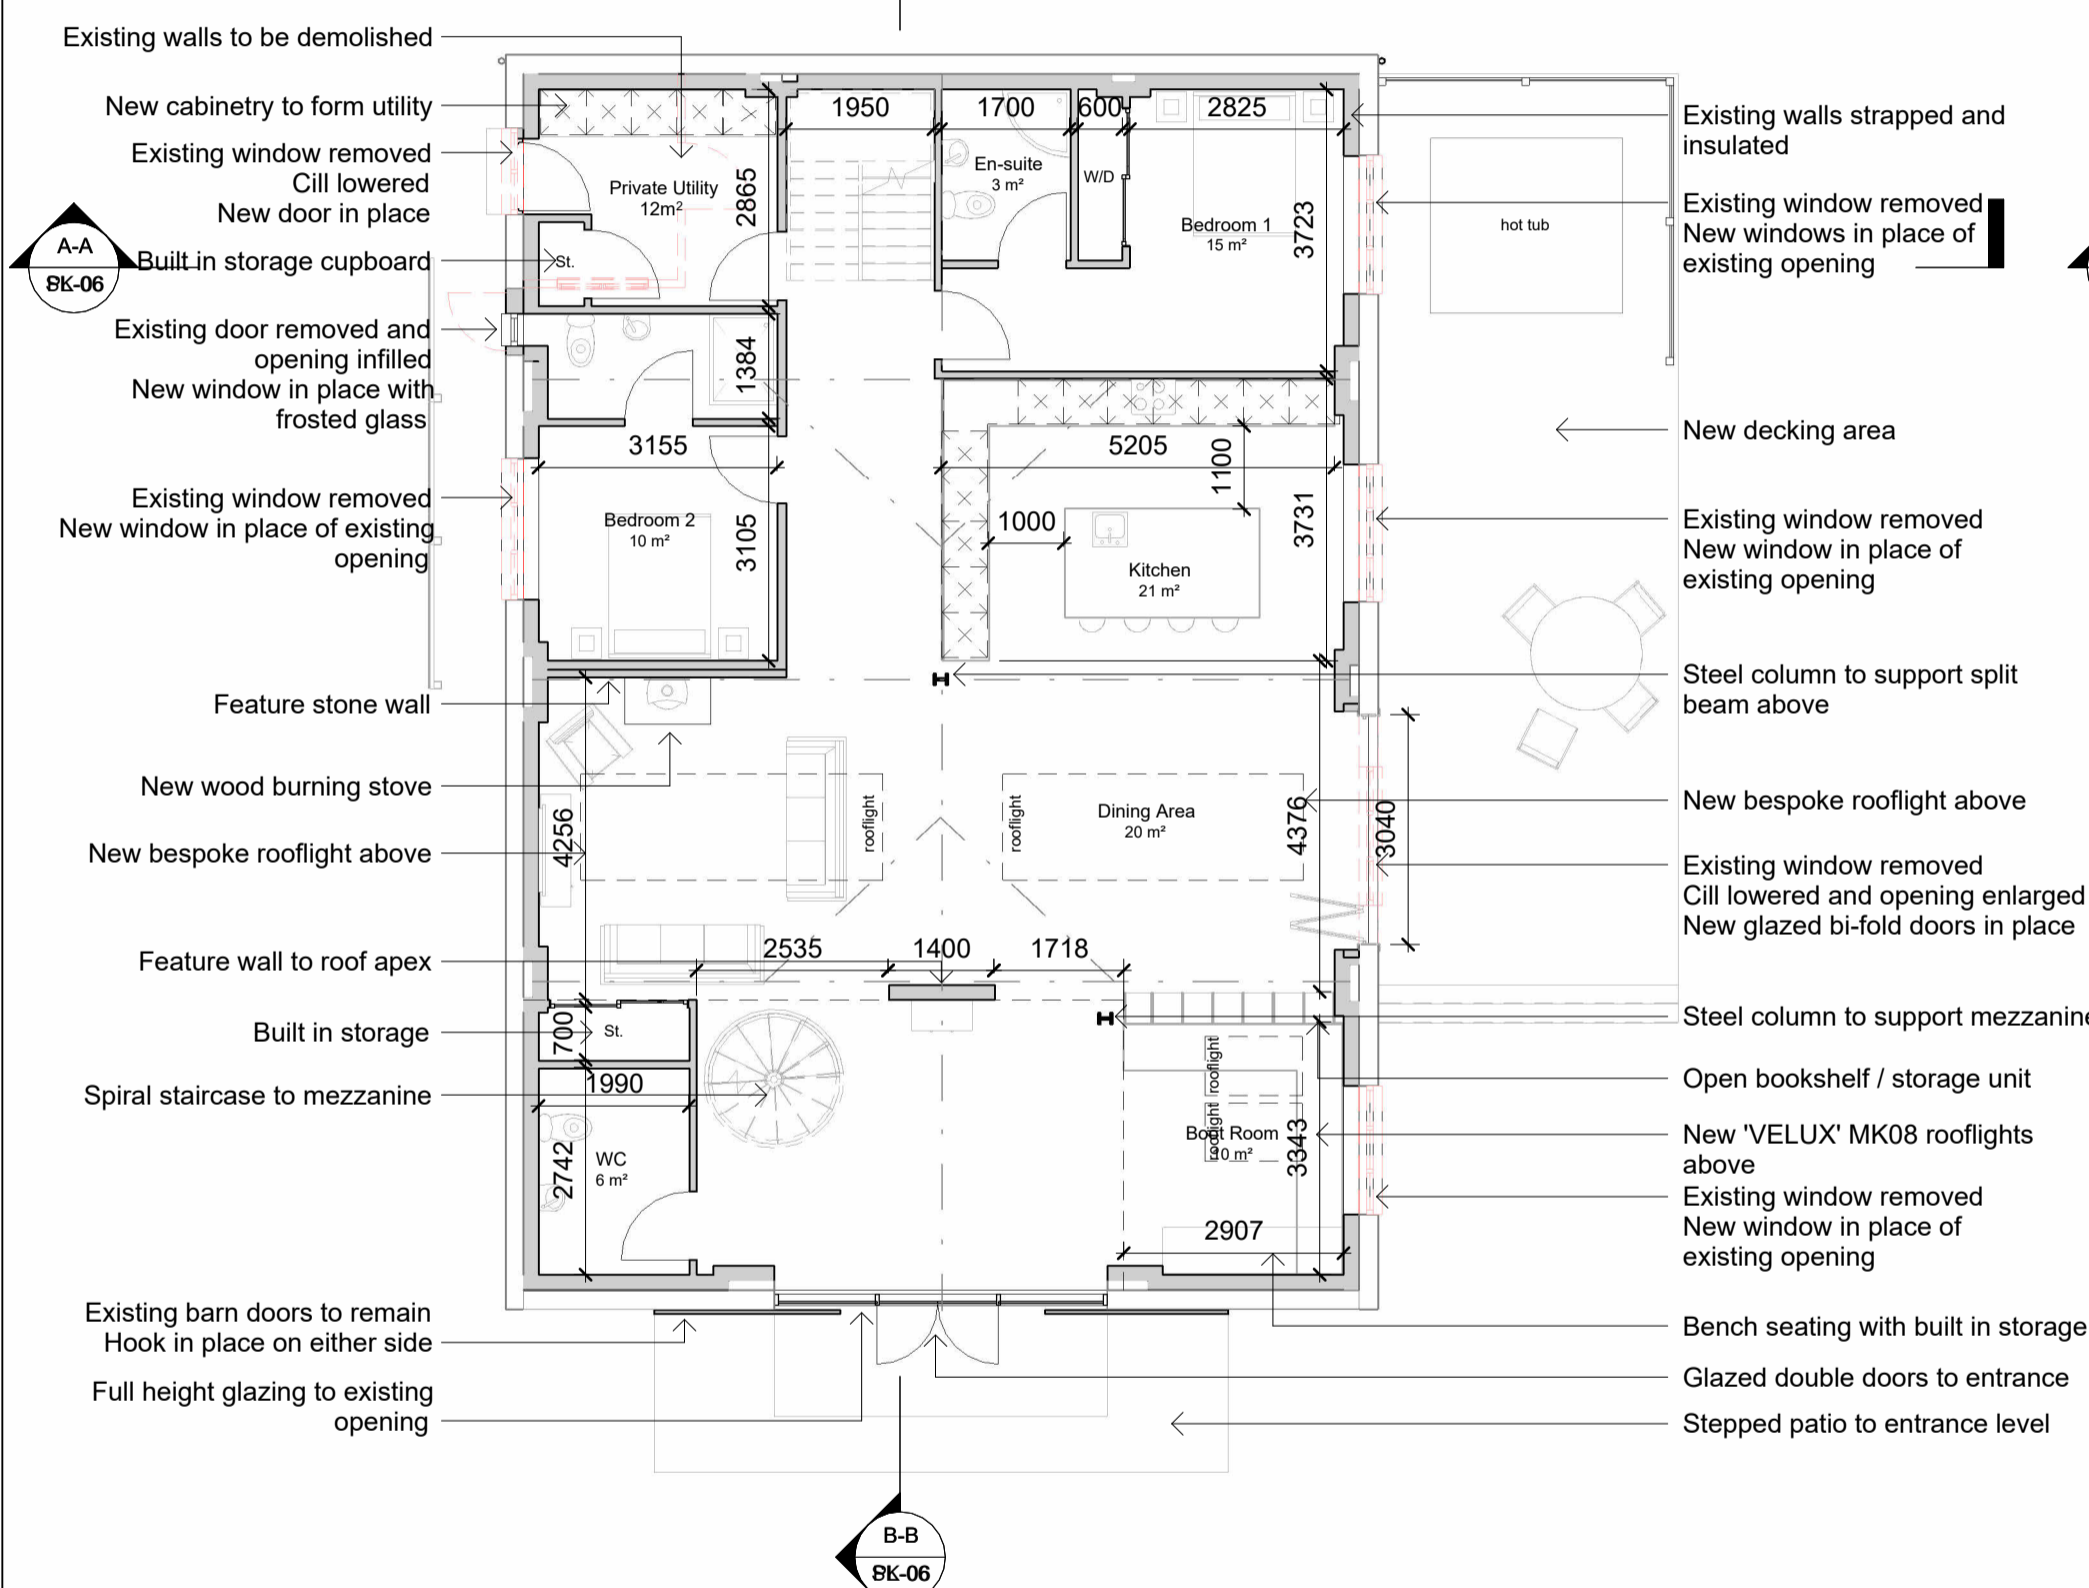


Scale 1:100

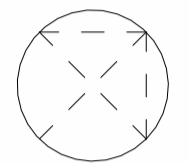

**Proposed Ground Floor**  
1 : 100

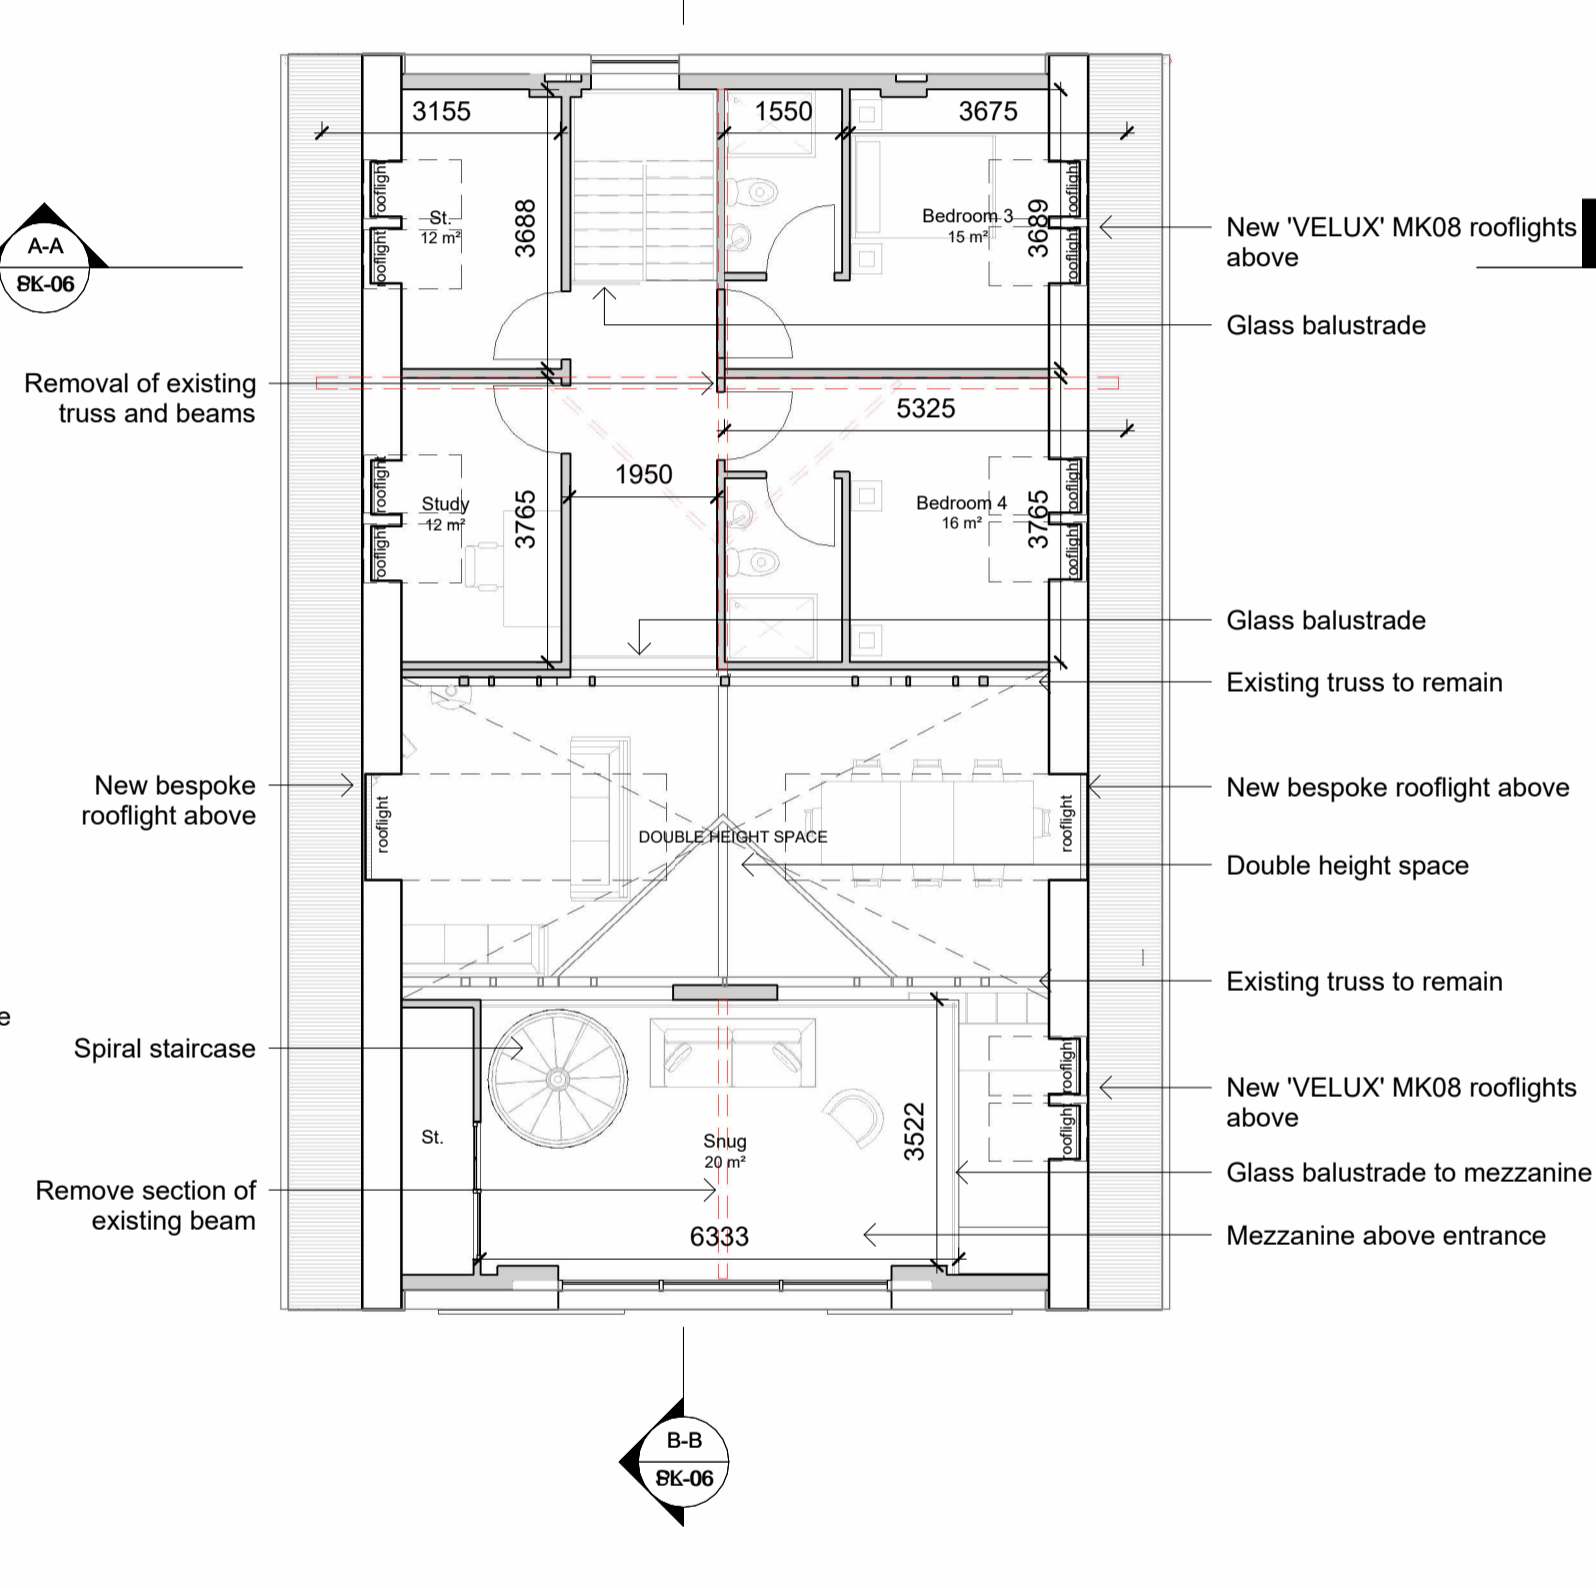

**Proposed First Floor / Mezzanine**  
1 : 100

A No.	Description	Date
A	Annotations amended.	05/02/24

**studio | EAST**

CLIENT Mrs A Gavine

**PL-02**

PROJECT Smiddy Conversion  
Forgehead, Smithy Rd, Balmullo, KY16 0BG

TITLE **PROPOSED PLANS**

SCALE (@A2) 1 : 100

PROJECT NUMBER 23064

DATE Dec 23

PURPOSE OF ISSUE PLANNING

DRAWN BY CG