

Planning

f.r.a.

Fortunes Dock
Wayfinding & Signage
Planning
Grainger PLC
14 December 2023

Contents

The following report constitutes the deliverable for the Planning stage of the project.

Specifications

Finish Codes	004
Finish Codes	

Location Plans

Key.....	006
Location Plan Key	
LP-S	007
Site Wayfinding Location Plan	
LP-EX.....	008
Exterior Wayfinding Location Plan	

Design Intent

A00	010
Building ID, Primary	
A00	011
Building ID, Primary	
A00	012
Building ID, Primary	
A00	013
Building ID, Primary	

Specifications

Materials

Code	Spec	Remarks
M01	Bronze toned brass	To match sample ACK019
M03	Perspex Opal Silk 50	

Paint & Ink

Code	Spec	Remarks
P01	Black	



M01 reference (ACK019)

Shrewsbury, UK
www.fracreative.com

Hallsville Quarter D1 D2
1547
Grainger PLC

Issue Date: 2023-12-14
DL / WM

A


Revision History:
A: 231214, First Issue

Notes:


Finish Codes

Finish Codes
DI-100.00
Specifications 004

Location Plans

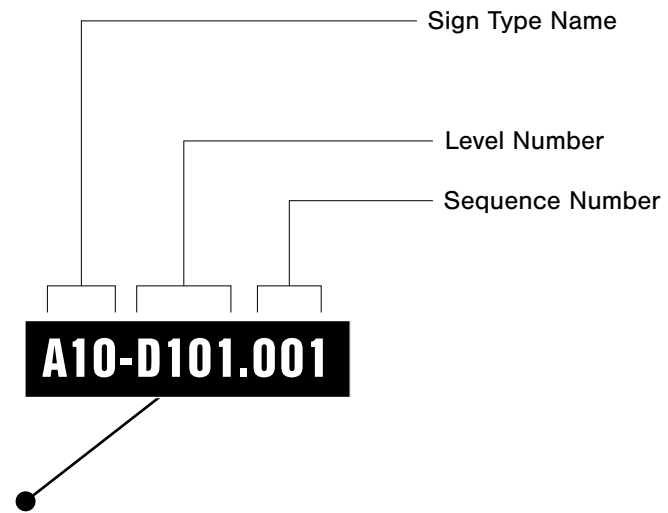


01 Sign Marker Codes
NTS

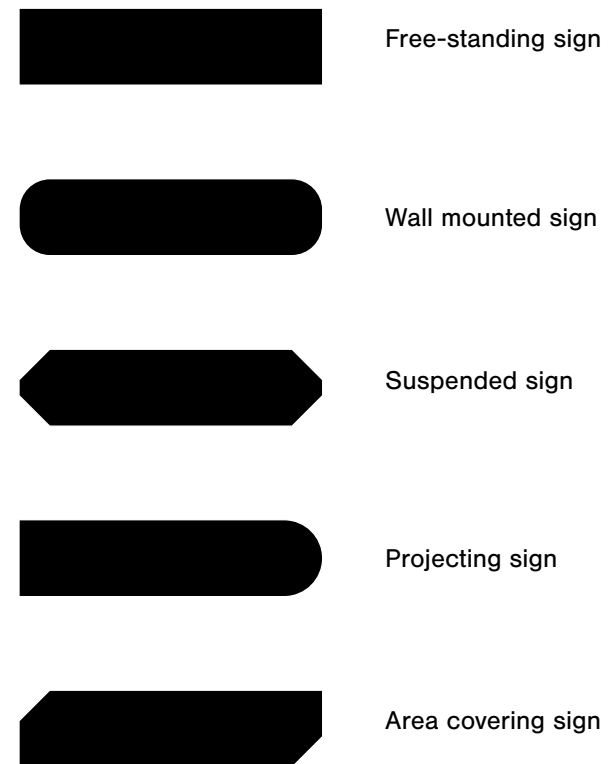

Shape of sign code marker indicates mounting type

02 Sign Marker Mounting Types
NTS

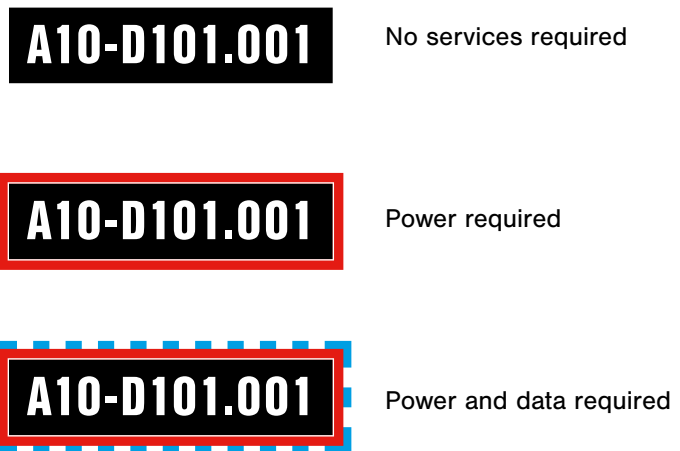

Colour codes around marker indicate required services

03 Sign Marker Service Requirements
NTS

Shrewsbury, UK
www.fracreative.com

Hallsville Quarter D1 D2
1547
Grainger PLC

Issue Date: 2023-12-14
DL / WM

A

Revision History:
A: 231214, First Issue

Notes:

Key

Location Plan Key
LP-000.00
Location Plans 006



Shrewsbury, UK
www.fracreative.com

Hallsville Quarter D1 D2
1547
Grainger PLC


Issue Date: 2023-12-14
DL / WM

A

Revision History:
A: 231214, First Issue

Notes:


Scale 1:1250 @ A3

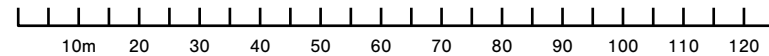


A

Revision History:
A: 231214, First Issue

Notes:

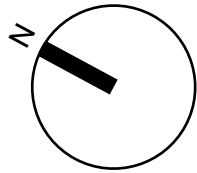

Scale 1:500 @ A3

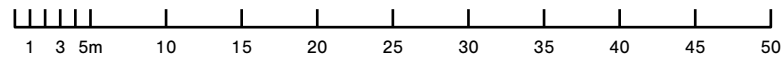


Design Intent

A


Revision History:
A: 231214, First Issue

Notes:

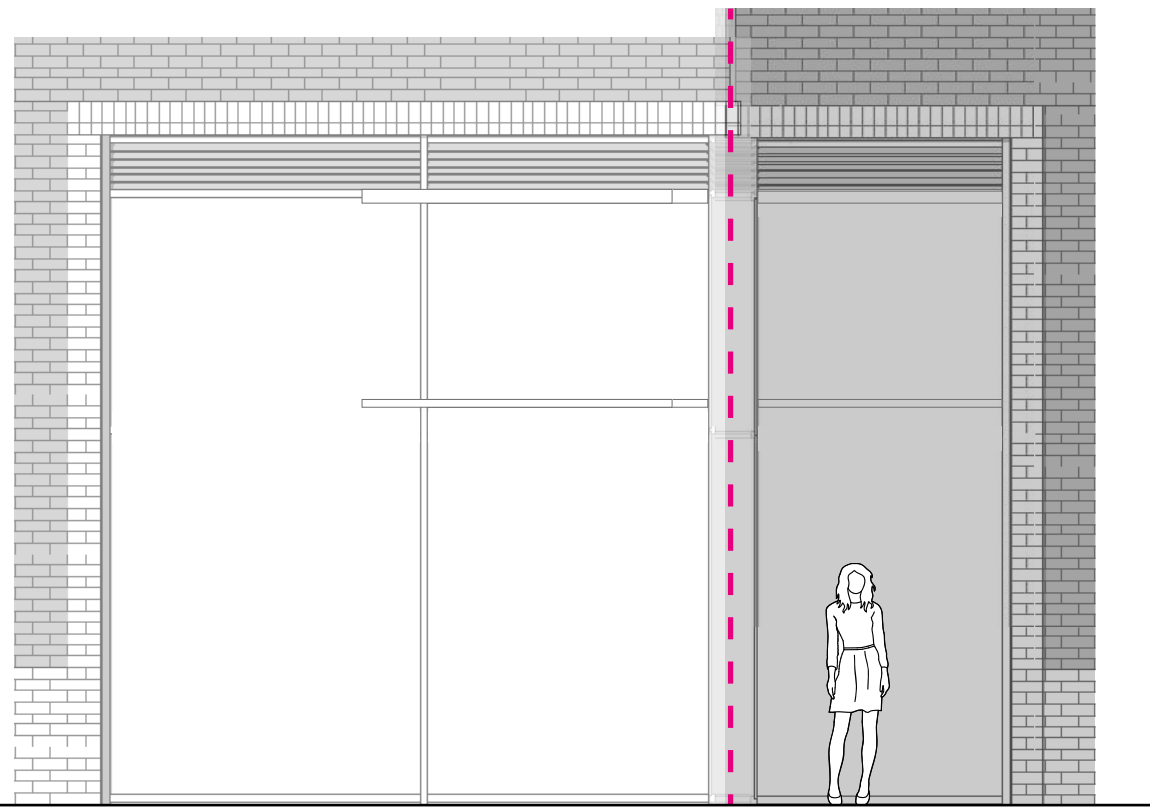

01 Existing Context
1:50

Scale 1:50 @ A3


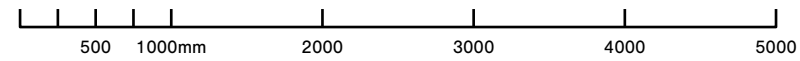


02 Existing Picture
NTS

A



Revision History:
A: 231214, First Issue

Notes:

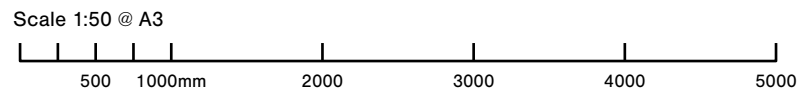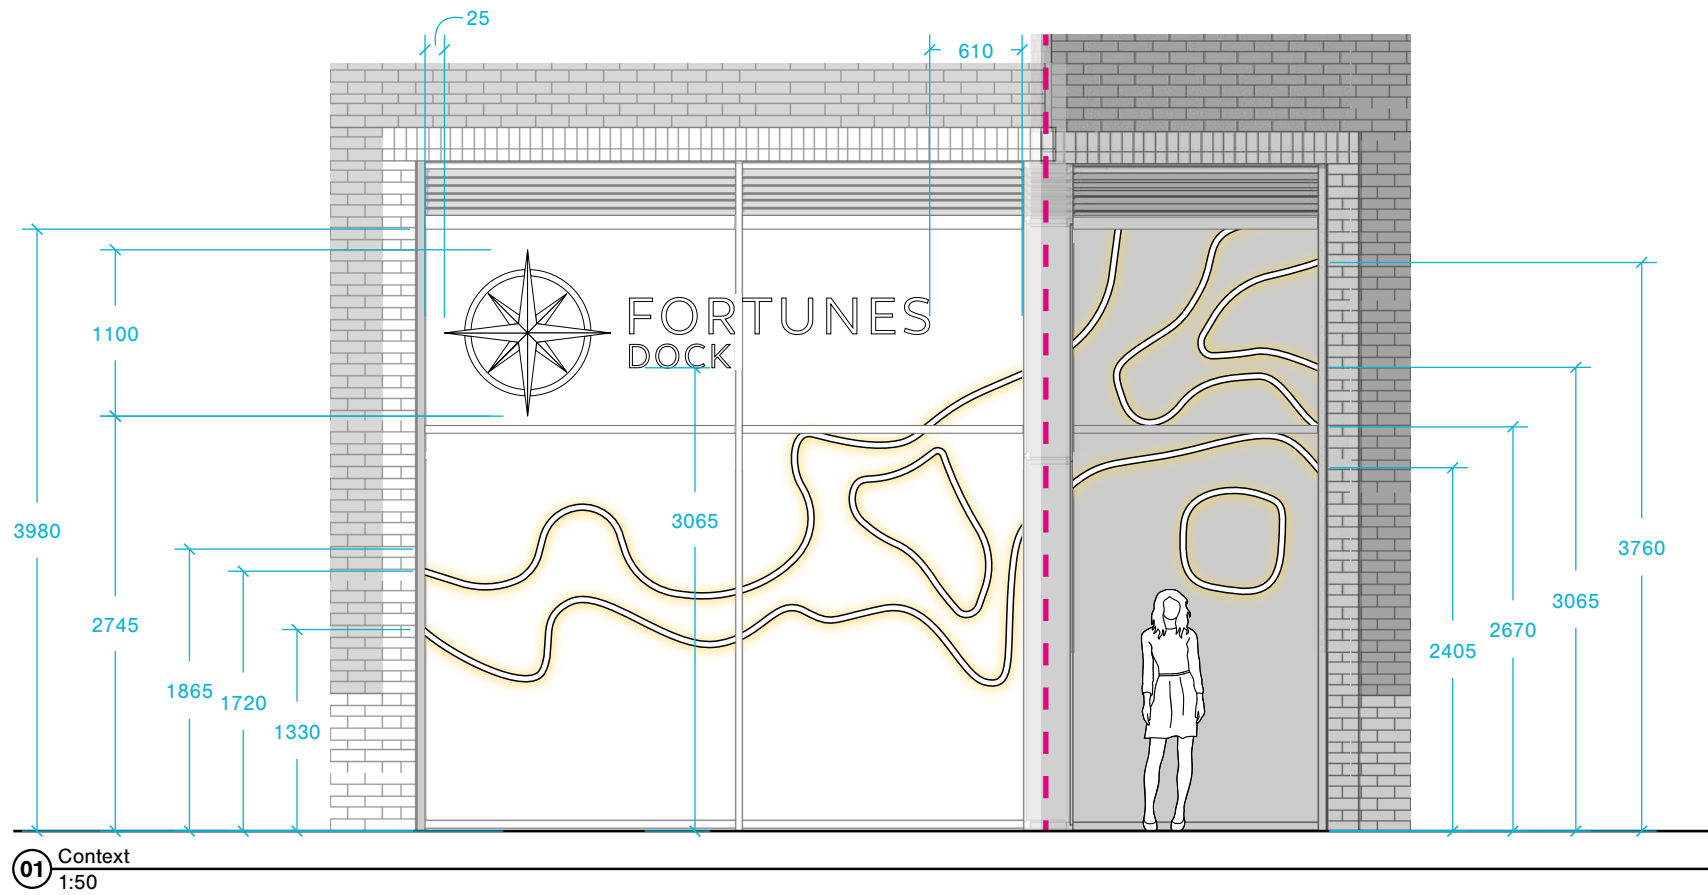


01 Context
1:50

Scale 1:50 @ A3

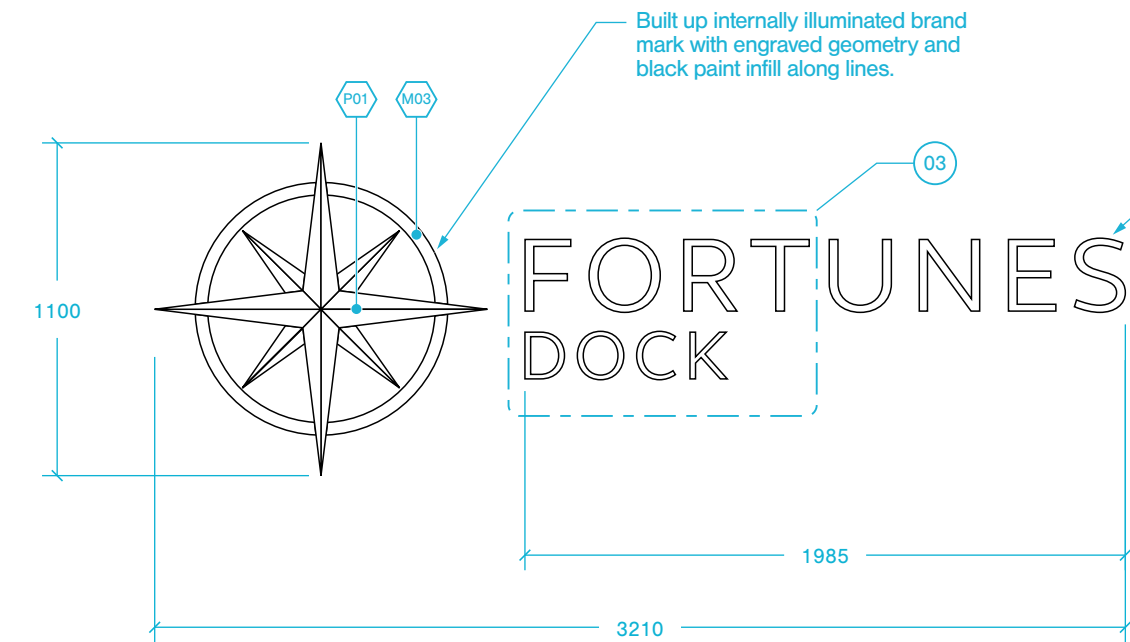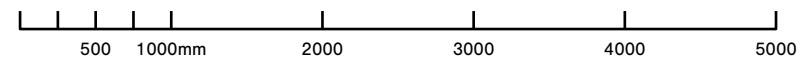


02 Front
1:25

Scale 1:25 @ A3

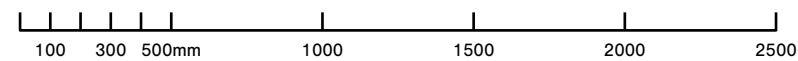


Continuous/even internal illumination.
4000k neutral white colour temp not to
exceed 300cd/sqm.


Built up internally illuminated letters
fixed to glass.

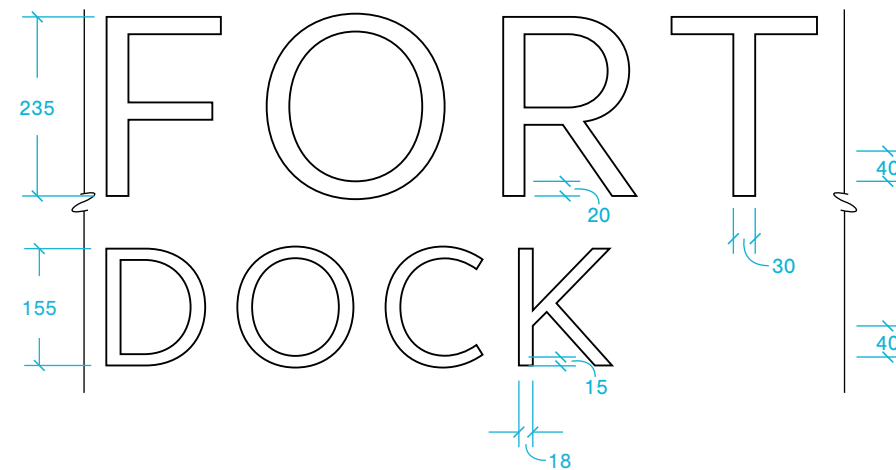

03 Detail
1:10

Scale 1:10 @ A3

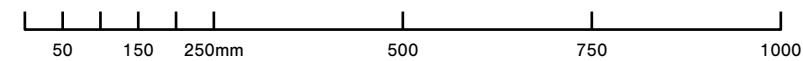

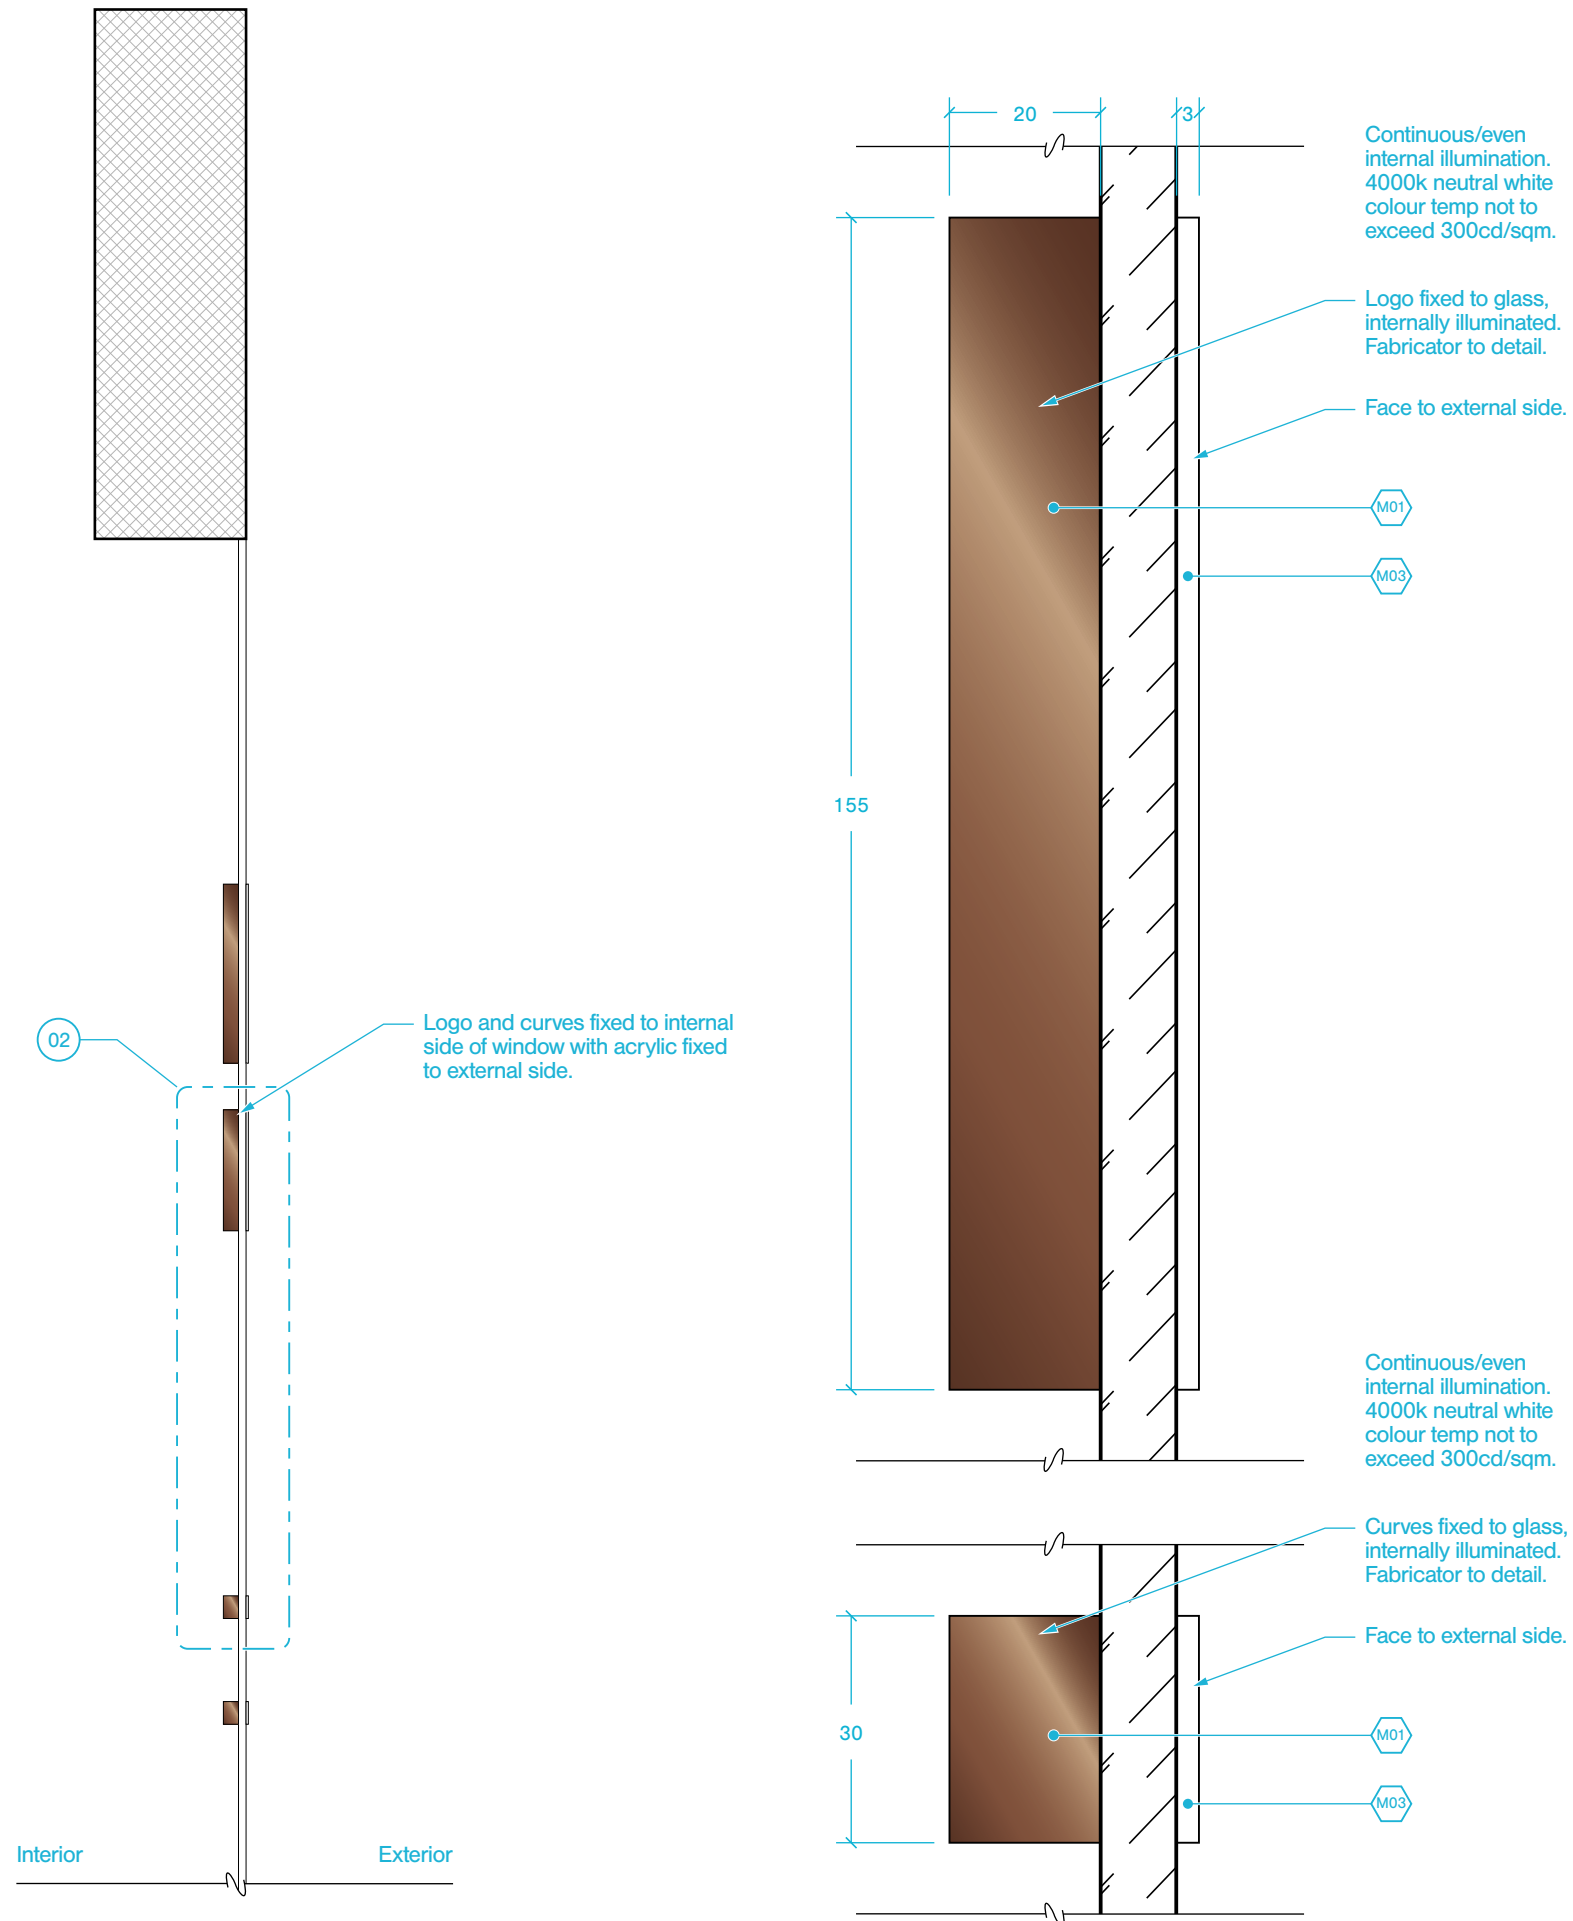

References



Shrewsbury, UK
www.fracreative.com

Hallsville Quarter D1 D2
1547
Grainger PLC

Issue Date: 2023-12-14
DL / WM


A

Revision History:
A: 231214, First Issue

Notes:


01 Section
1:10

Scale 1:10 @ A3

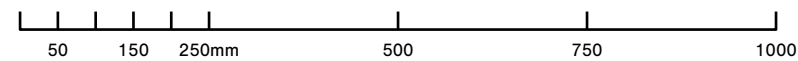

02 Detail
1:1

Scale 1:1 @ A3

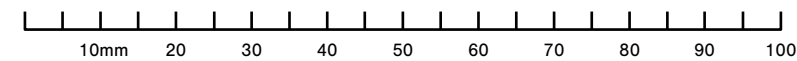

A00

Building ID, Primary
DI-A00.01
Design Intent 012



Shrewsbury, UK
www.fracreative.com

Hallsville Quarter D1 D2
1547
Grainger PLC

Issue Date: 2023-12-14
DL / WM

A

Revision History:
A: 231214, First Issue

Notes: