

EXISTING GREY WET DASH RENDER.

EXISTING TILED ROOF.

EXISTING WHITE uPVC FASCIA.


EXISTING PAINTED TIMBER CLADDING.

EXISTING SHED TO BE DEMOLISHED.

EXISTING WHITE UPVC WINDOWS.

EXISTING DECORATIVE STONE CLADDING.

EXISTING PAINTED TIMBER GARAGE DOOR.  
(RETAINED FOR REUSE IN WORKSHOP).

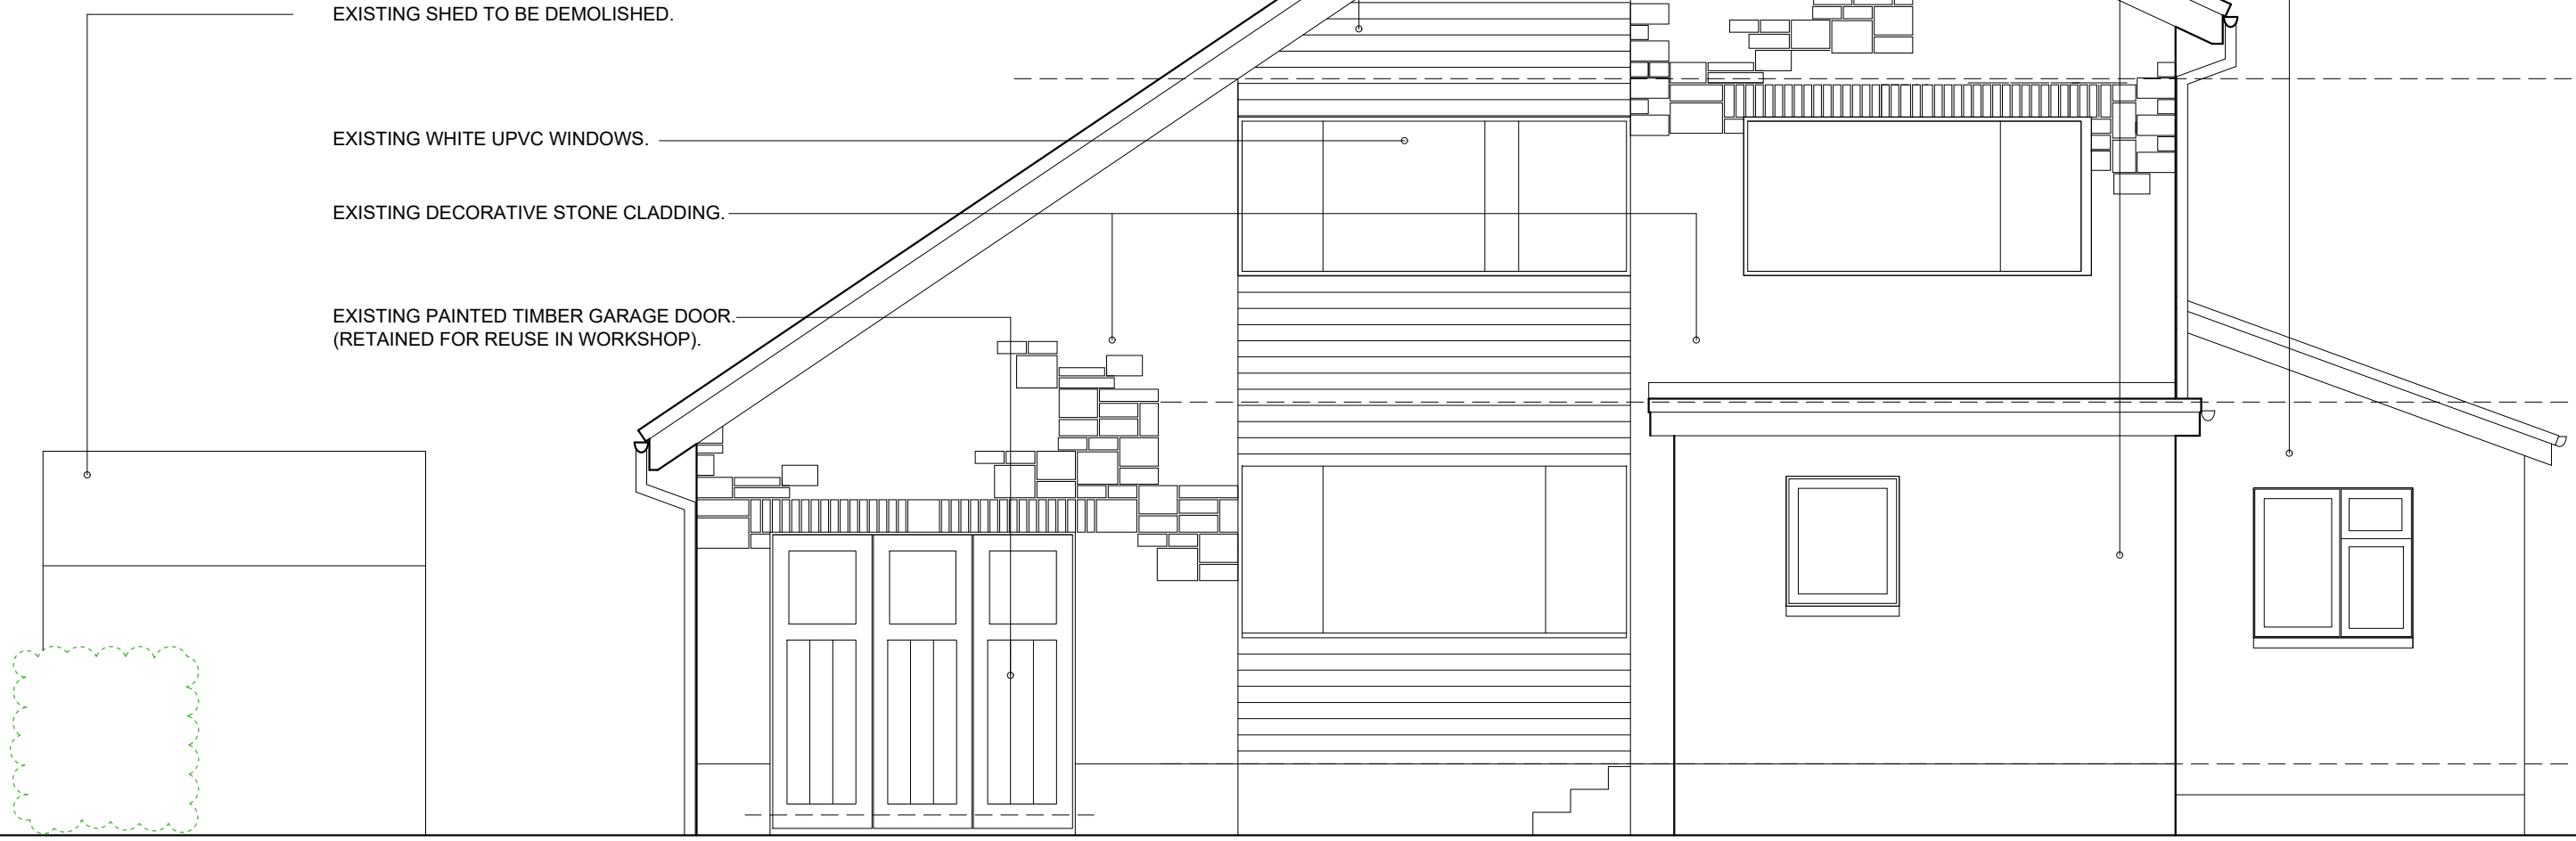

proposed alterations at  
6 Bellard Road  
West Kilbride  
for Jeni Lennox

EXISTING front elevation 1/50 @A3

6BR /P04

**[IDa]**  
Design & Architecture

07779 024903 brian\_ida@outlook.com  
07977 094990 amy\_ida@outlook.com

0 5m