


LOCATION PLAN 1/1250

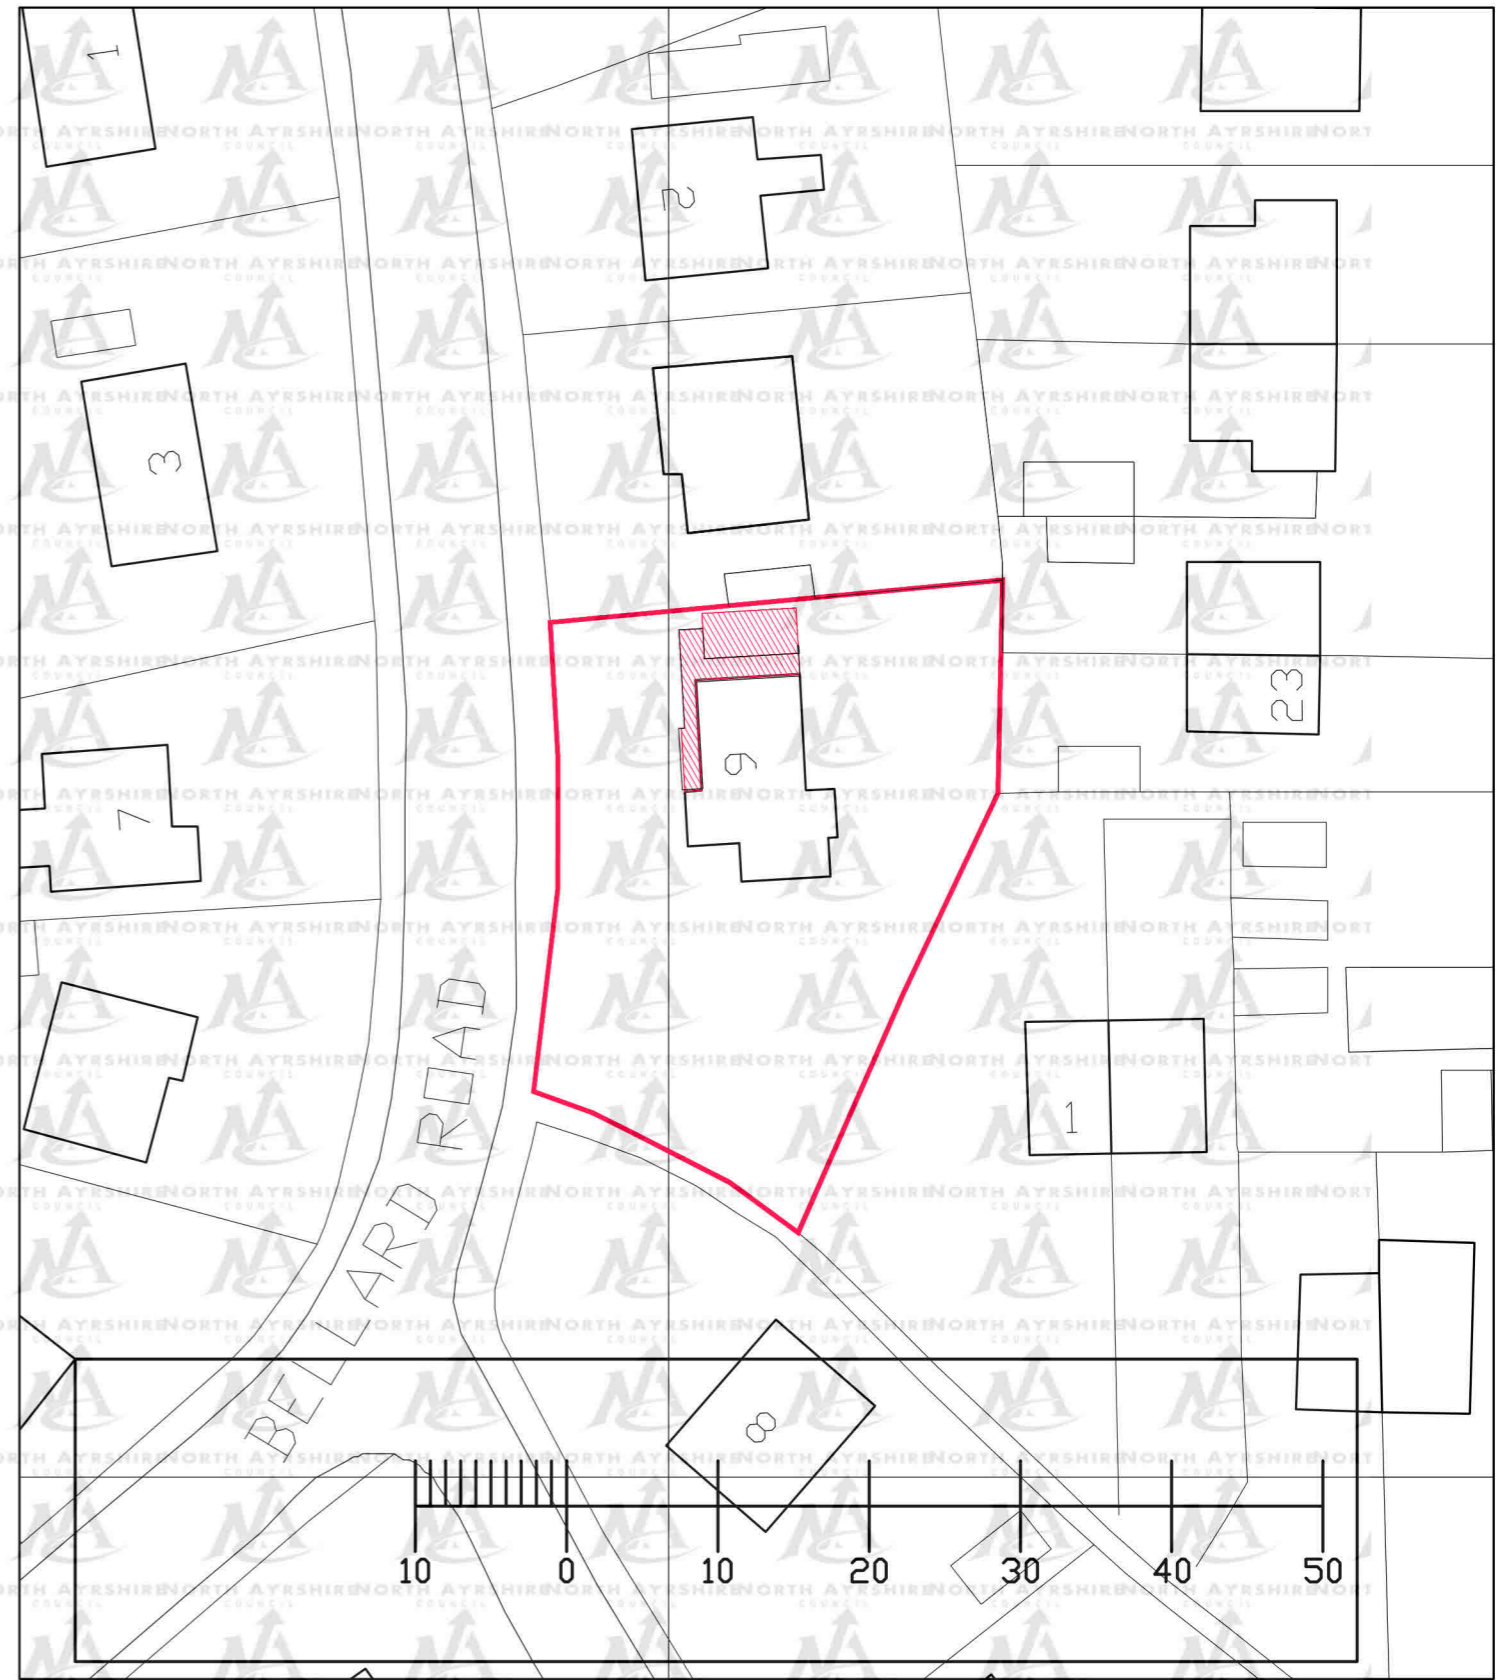

BLOCK PLAN AS PROPOSED 1/500

proposed alterations at  
6 Bellard Road  
West Kilbride  
for Jeni Lennox

**[IDa]**  
Design & Architecture

proposed location plan 1/1250 & block plan 1/500 @A3

07779 024903 brian.jda@outlook.com  
07977 094990 amy.jda@outlook.com

6BR P01