
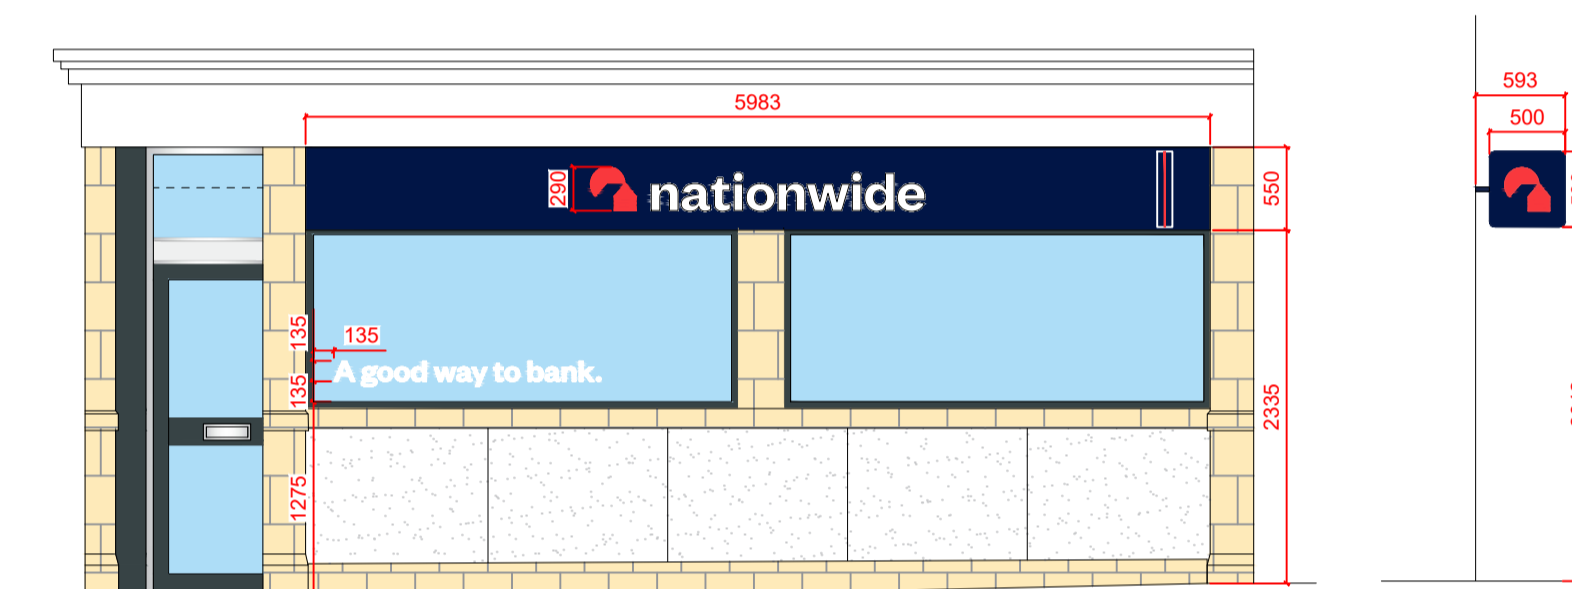


EXTERNAL SCOPE OF WORKS:

- Replace 1no. Projecting signage with new 500mm.
- Replace 1no. Fascia and 1no. Logo with 1no. New blue fascia & 1no. New 290mm logo height.
- Remove window message "Building Society" & make good as necessary.
- Install new window message "A good way to bank."
- **Deep clean stone.**

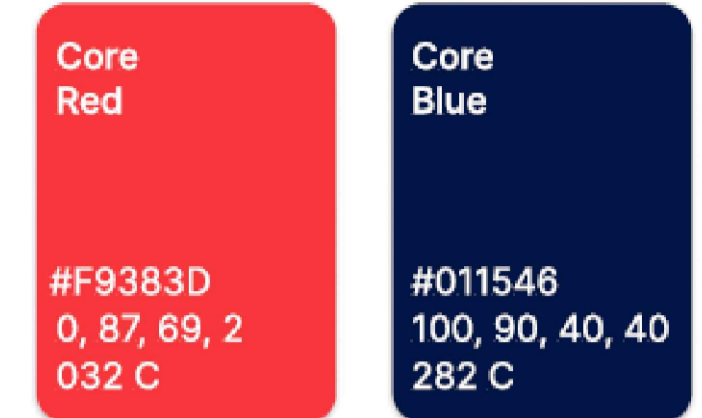

Side Elevation

DRAWINGS PRODUCED FROM RECORD INFORMATION ONLY.  
ALL DIMENSIONS TO BE CHECKED ON SITE PRIOR TO MANUFACTURE  
AND INSTALLATION

ALL DIMENSIONS MUST BE CHECKED ON SITE.  
ONLY FIGURED DIMENSIONS ARE TO BE WORKED FROM.  
DISCREPANCIES MUST BE REPORTED TO THE ARCHITECT BEFORE  
PROCEEDING.  
THIS DRAWING IS BASED ON BEST KNOW INFORMATION




LETTER	DESCRIPTION	DATE
#	#	#
#	#	#
#	#	#



© This drawing remains the Copyright of Four Architecture and Design and may not be reproduced in whole or in any part without prior written permission.

NOTE:  
All proprietary goods and materials are to be fitted in accordance with manufacturer's instructions. Codes of Practise and British Standards. All dimensions to be verified by the Contractor on site. Do not scale drawings, work to figured dimensions only.

ALL REFERENCES SHOULD BE READ IN CONJUNCTION WITH THE MOST CURRENT NATIONWIDE DESIGN GUIDES.

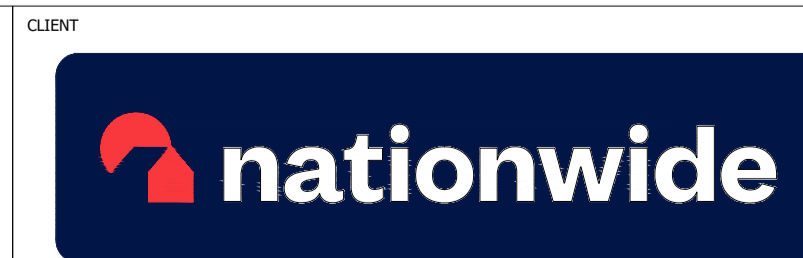

WHITLEY BAY (0821)  
Brand Update

BRANCH NAME & PREFIX: WHITLEY BAY 277 Whitley Road			DRAWING TYPE: PROPOSED EXTERNAL ELEVATION 2		
SCALE @ A1: 1:50	SCALE @ A3: 1:100	DATE DRAWN: 06.12.2023	STATUS: PROPOSED	PROPERTY LOCATION CODE: WH02	DRAWING REF NO: PR.00.E2
DRAWN BY: HU	CHECKED BY & DATE: JNA	JOB REF:			REV. /