


Oliver Perceval Architects Ltd
 Holly Tree House, Colemans Hatch, East Sussex TN7 4HN
 M. 07932 668840
 E. oliver@coherent-architecture.co.uk

Project : 6 Betherinden Cottages, Sandhurst TN18 5LW
 Client : Rolandas Petraitis

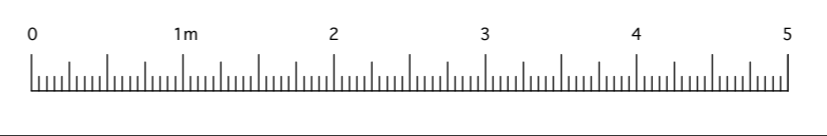

Ground Floor Proposed		Planning App	
check all dims on site do not scale off this drawing	Scale 1:50@A3	Date Issued 22.02.24	Drawing No. RF.002