


SITE LOCATION PLAN  
 AREA 2 HA  
 SCALE: 1:1250 on A4  
 CENTRE COORDINATES: 510698 , 199078

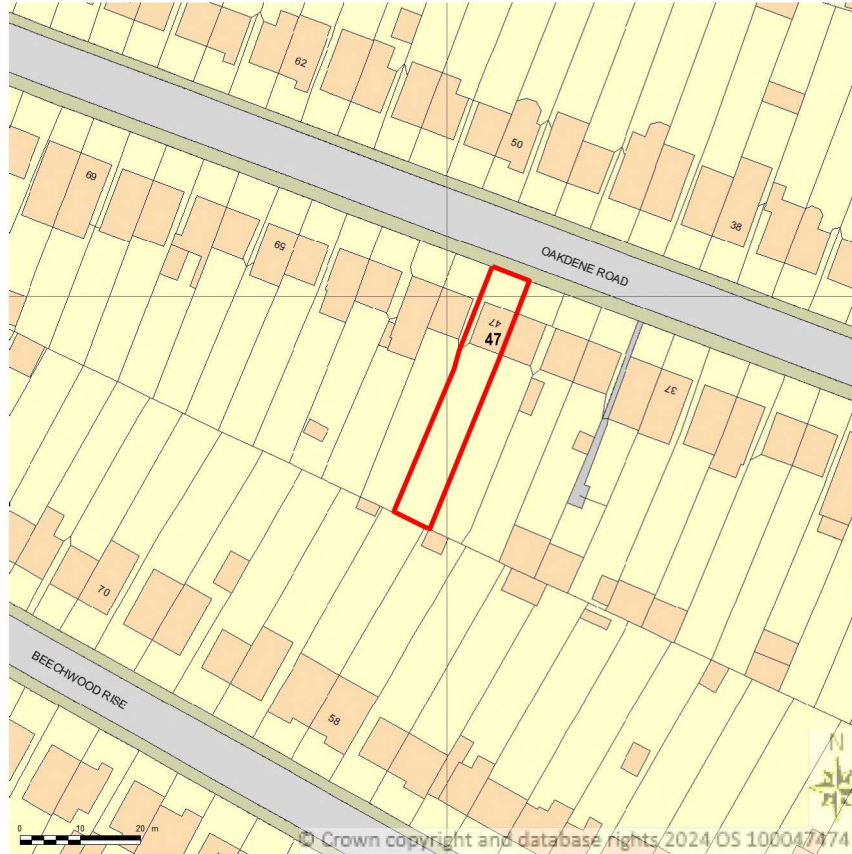

Supplied by Streetwise Maps Ltd  
[www.streetwise.net](http://www.streetwise.net)  
 Licence No: 100047474



SCALE BAR 1:1250 @ A4



<p><b>Disclaimer:</b>                  Do not scale from this drawing.                  Check all dimensions on site before fabrication or setting out.                  This document is copyright and may not be reproduced without permission of the owner.</p>
<p><b>Notes:</b>                  All dimensions in millimeters.</p>
<p><b>KEY:</b>                  SITE BOUNDARY ———</p>

<table border="1"> <tr> <th>Rev:</th> <th>Notes:</th> <th>Date:</th> <th>Dwn:</th> <th>Iss:</th> <th>Author:</th> </tr> <tr> <td>00</td> <td>Planning Submission</td> <td>26.02.2024</td> <td>MG</td> <td>MG</td> <td> <b>Maria Golasowska</b>                      M Eng, Dip Arch, BA (Hons)                      ARB No. 077808G                      Director, MGDC Ltd.                      M: 077 3138 7952                 </td> </tr> </table>	Rev:	Notes:	Date:	Dwn:	Iss:	Author:	00	Planning Submission	26.02.2024	MG	MG	<b>Maria Golasowska</b> M Eng, Dip Arch, BA (Hons) ARB No. 077808G Director, MGDC Ltd. M: 077 3138 7952	<p>Client:                  [REDACTED]                  47 Oakdene Road                  Watford Herts                  WD24 6RN</p>	 Maria Golasowska Design Consultancy MGDC LTD Office 67 Millmead Business Centre Millmead Road London N17 9QU, United Kingdom T +44 (0) 077 3138 7952 E office@mgdc.info
Rev:	Notes:	Date:	Dwn:	Iss:	Author:									
00	Planning Submission	26.02.2024	MG	MG	<b>Maria Golasowska</b> M Eng, Dip Arch, BA (Hons) ARB No. 077808G Director, MGDC Ltd. M: 077 3138 7952									

Project: Private Semi-detached House 47 Oakdene Road Watford Herts WD24 6RN		
Drawing Title: SITE LOCATION PLAN		
Drawn By: MG	Issued By: MG	Date of First Issue: 26.02.2024
Project No: EX-WD-A-047B	Scale @ A4: 1:1250	Drawing No: A-WD-047B-SL-001
Revision: 00		