
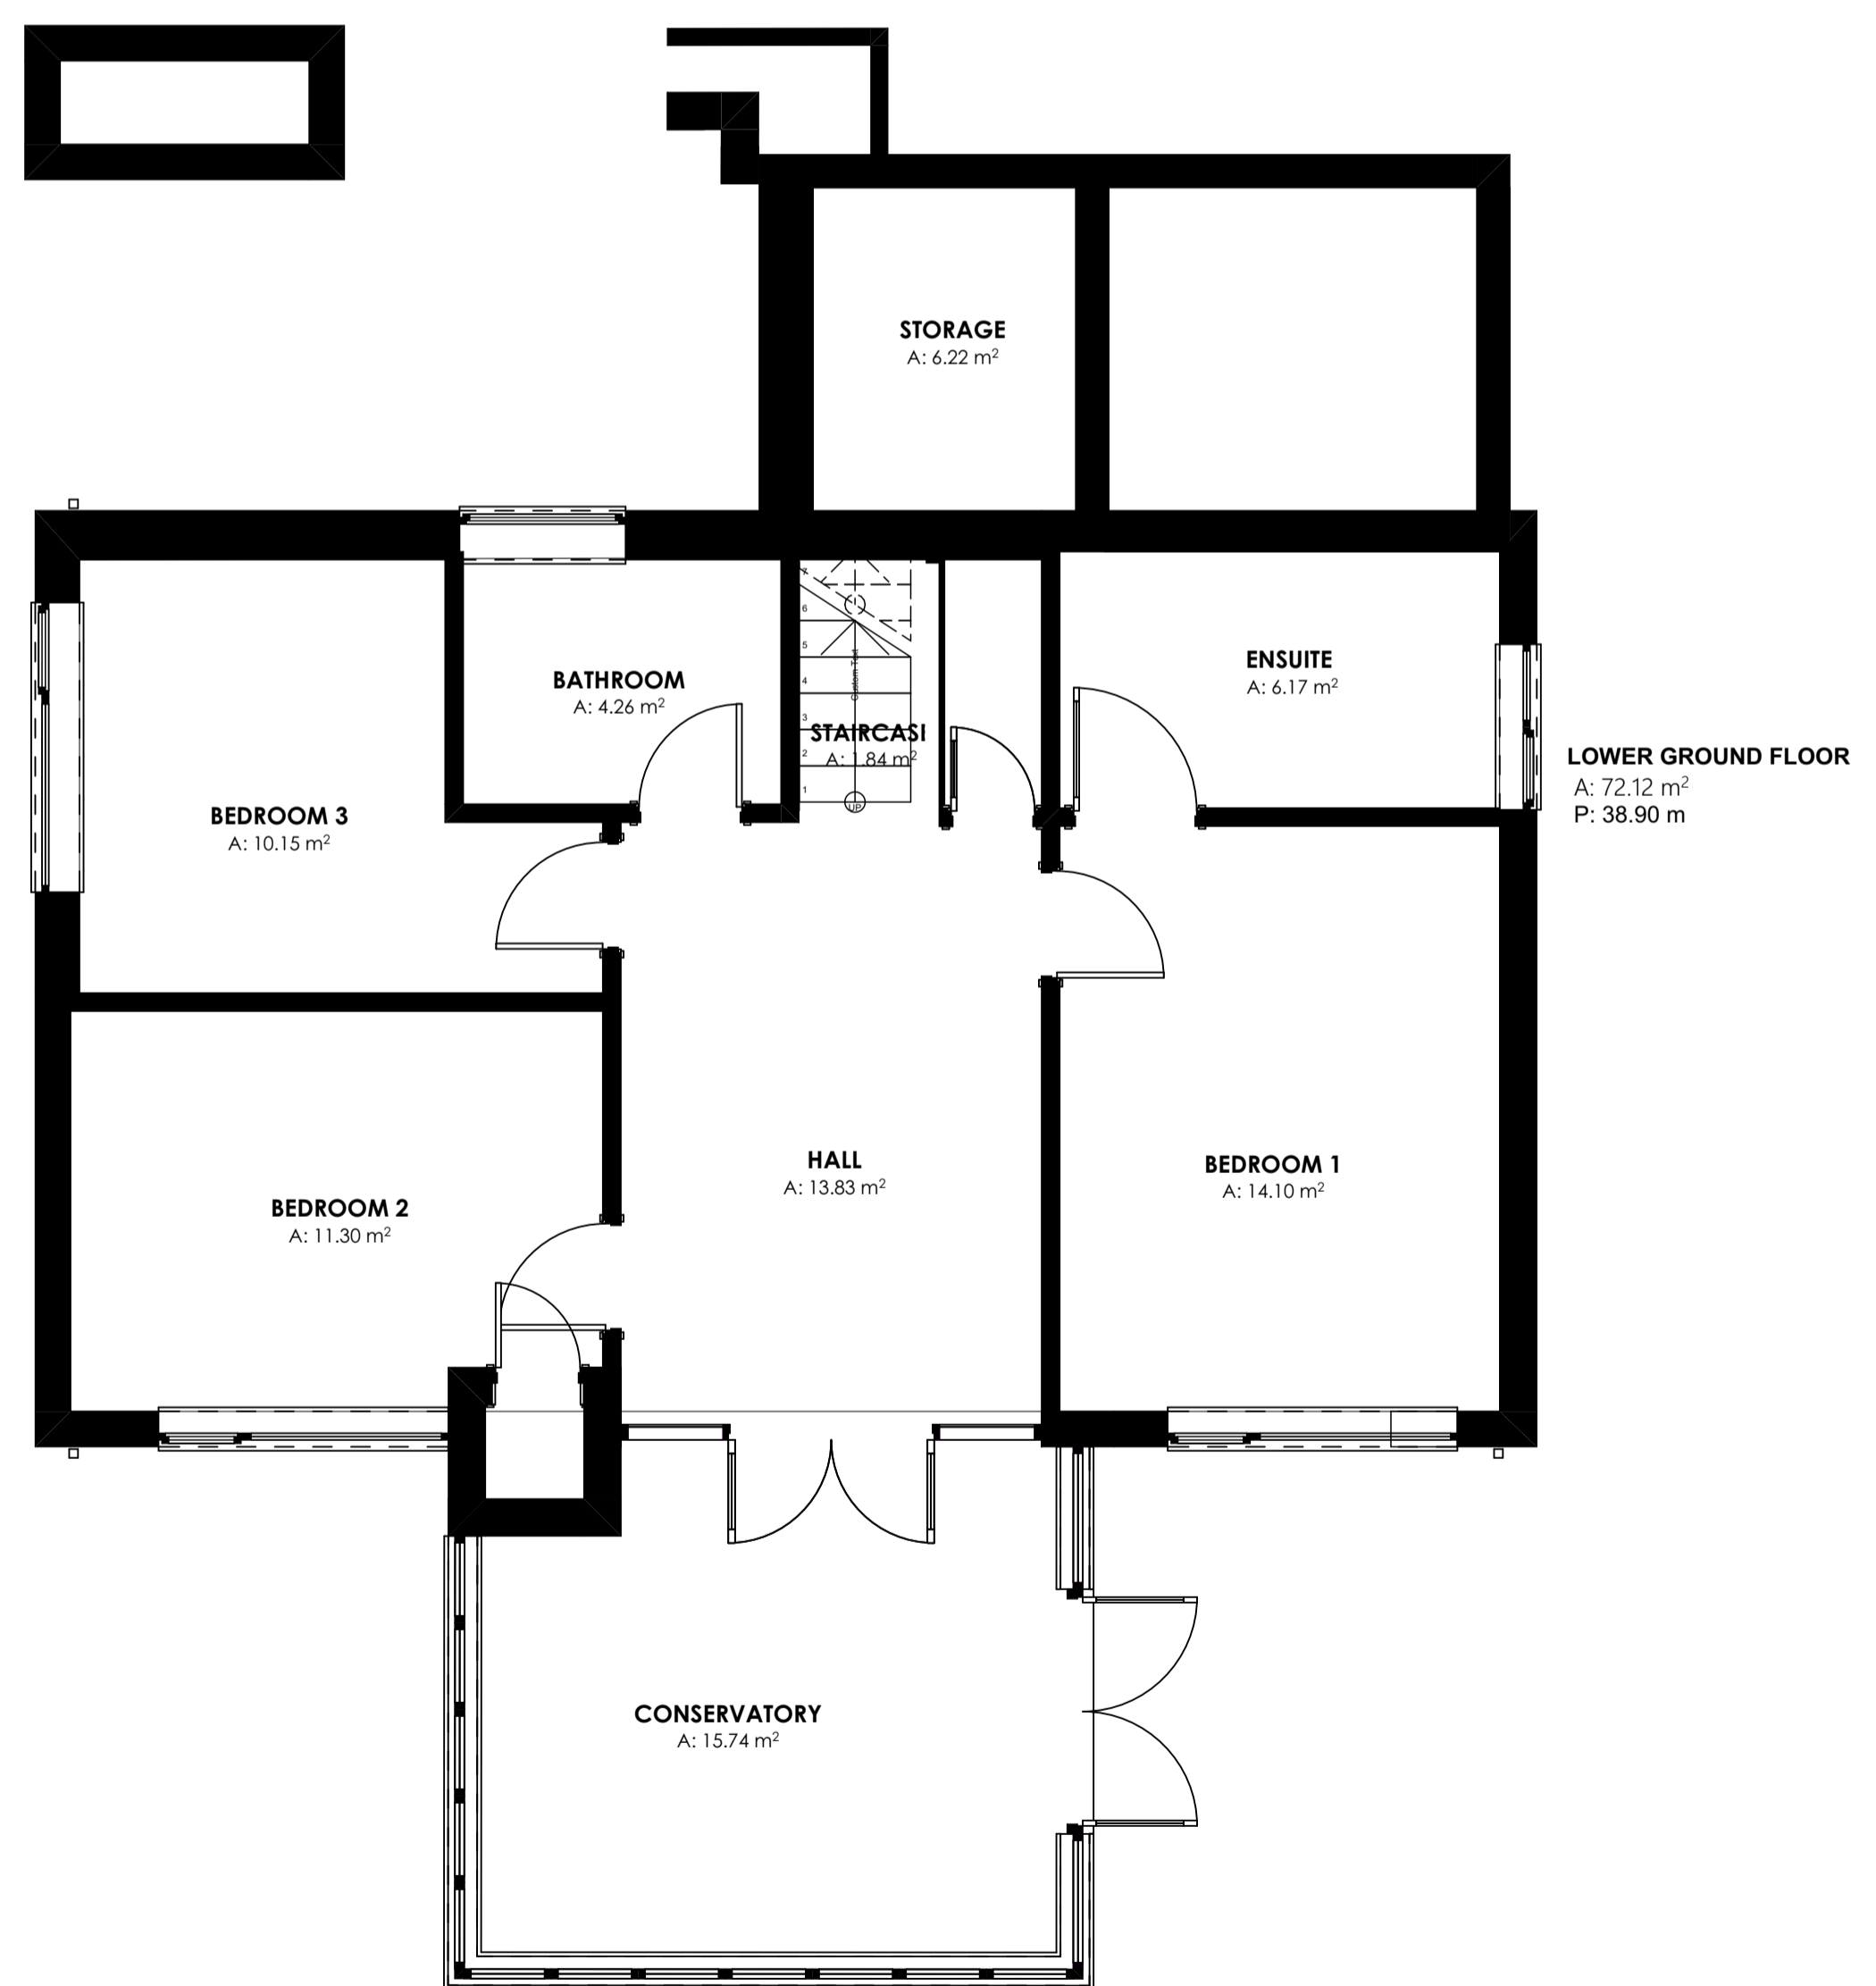


# PLANNING

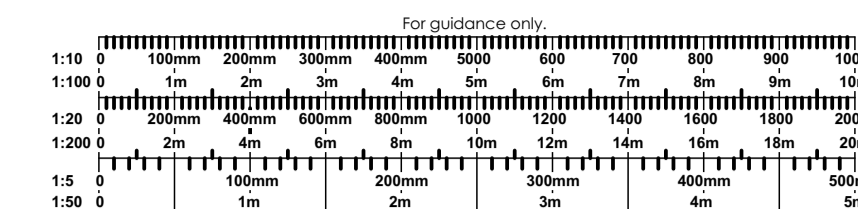

**LOWER GROUND FLOOR**  
A: 72.12 m<sup>2</sup>  
P: 38.90 m

**LOWER GROUND FLOOR (E) 92.54 1:50**

Rev	Date	Description	Drawn	Check

Client: <b>DAVID AND JILL WALKER</b> Station Lane Bridgnorth Shropshire WV16 5DP T: 01746 788191 F: 01746 769515			
Project: <b>MERLE BANK</b>			
Drawing Title: <b>EXISTING LOWER GROUND FLOOR HOUSE</b>	Scale: <b>1:50@A1</b>	<small>This drawing represents a design intent and is intended only for the recipient's use. It is not to be reproduced, distributed, or disseminated, except as required for the specific purpose mentioned on the drawing. Use of this drawing is granted to the client for the specified named event only, and should not be used for any other purpose. Use typical dimensions only - do not reproduce, or copy, without the written consent of Johnson Design Partnership Ltd. (the draughtsman) for any purpose other than that for which it was prepared or provided for same.</small> Copyright © 2023 Johnson Design Partnership Ltd.	
Drawing No. <b>PL-1011</b>	Project No. <b>654</b>		Drawn by: AMC

All drawings to be read in conjunction with all other designers

C:\Users\AAndJ\Desktop\654 House Scheme 2.ppt