


\* - Frosted

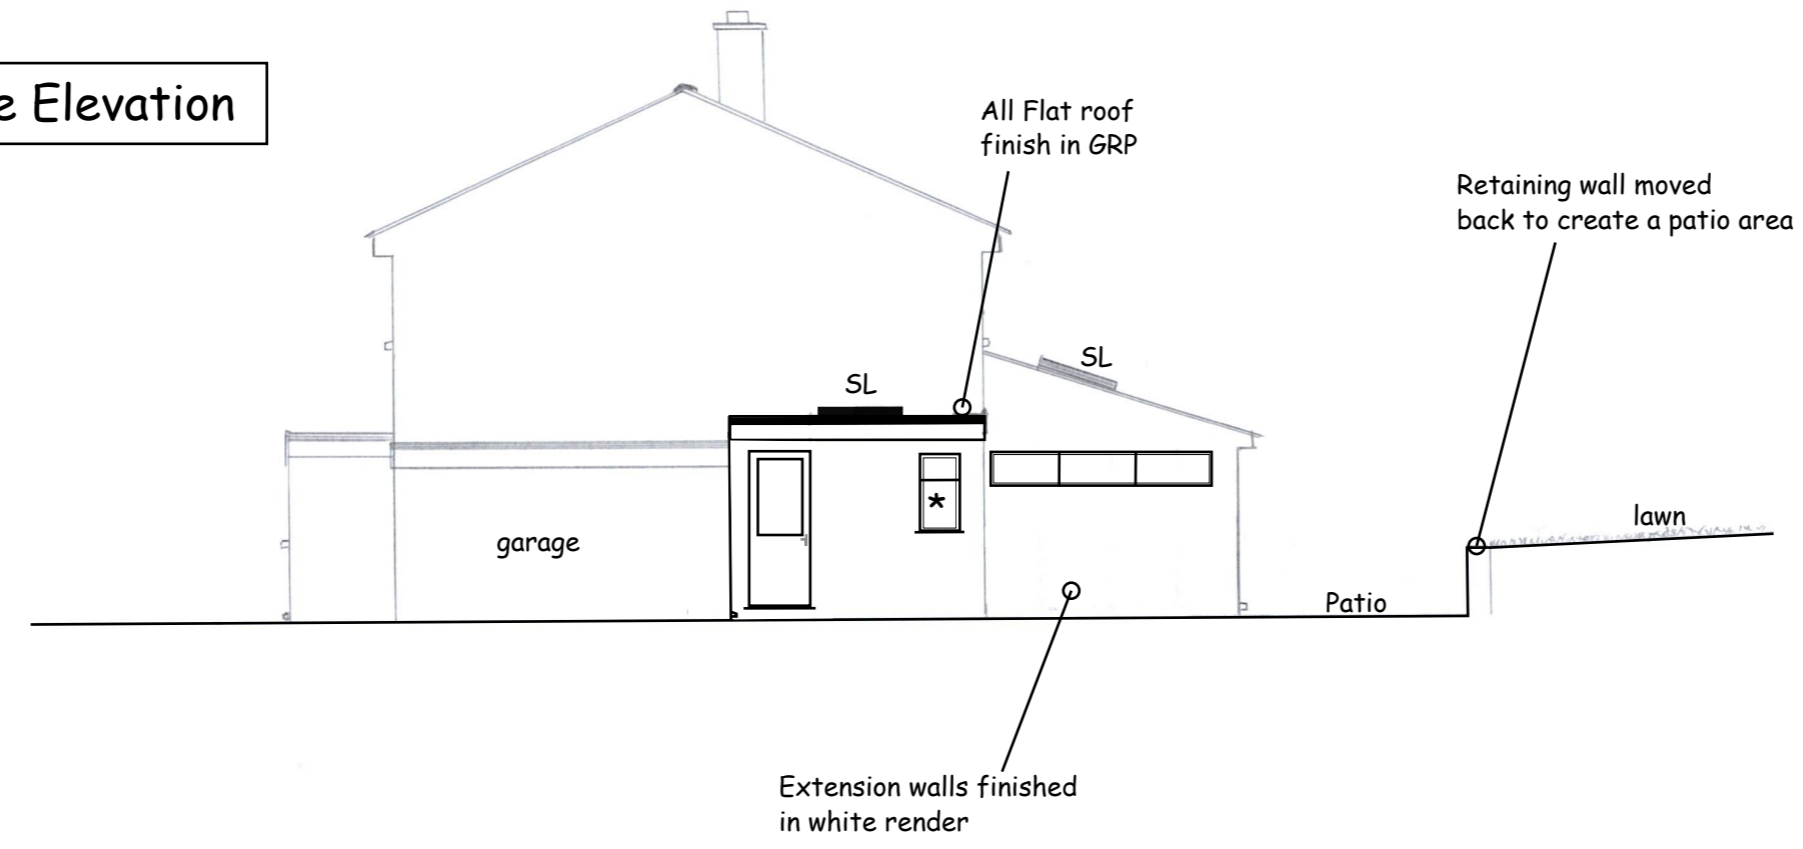

Side Elevation



Enlarged single storey rear extension and erection of small single storey side extension part into existing garage

2 Woodleas Barming ME16 9JL

Proposed rear & side elevations

Drawing number: CBO-006

Scale 1:100 @ A3

Date: 03/02/24

Drawn By:  
CB Planning  
07810 432 681