



# Ground Floor Layout Plan

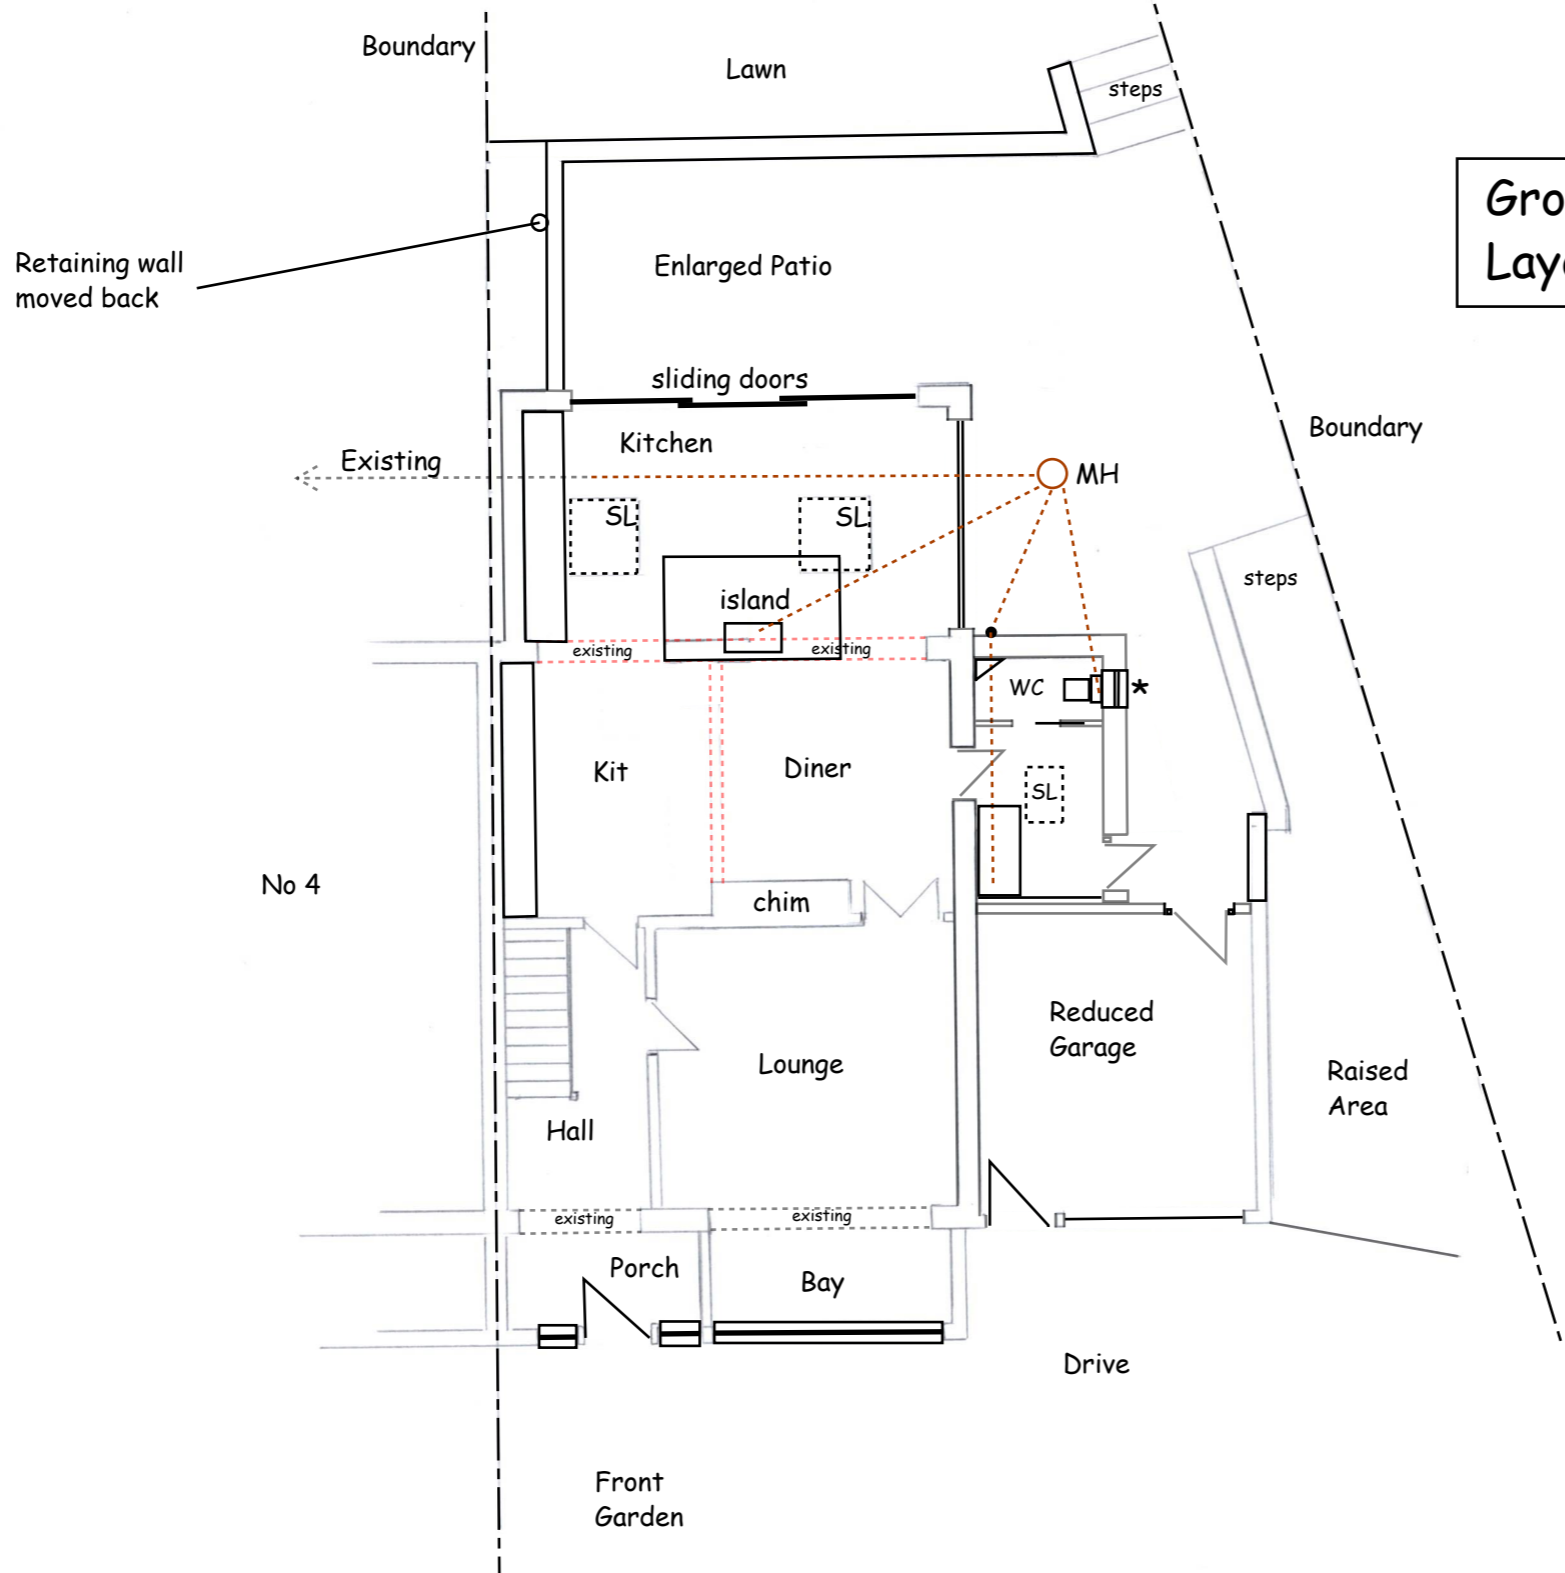

**Key**

- structural support
- SL - Skylight
- \* - Frosted

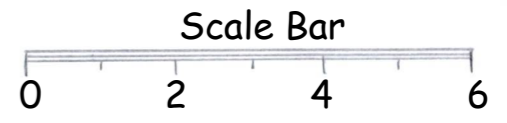

Enlarged single storey rear extension  
and erection of small single storey  
side extension part into existing garage

---

2 Woodleas Barming ME16 9JL  
Proposed Layout Plan  
Drawing number: CB-008

---

|                  |   |
|------------------|---|
| Scale 1:100 @ A3 | Drawn By:<br>CB Planning<br>07810 432 681 |
| Date: 03/02/24   |   |