


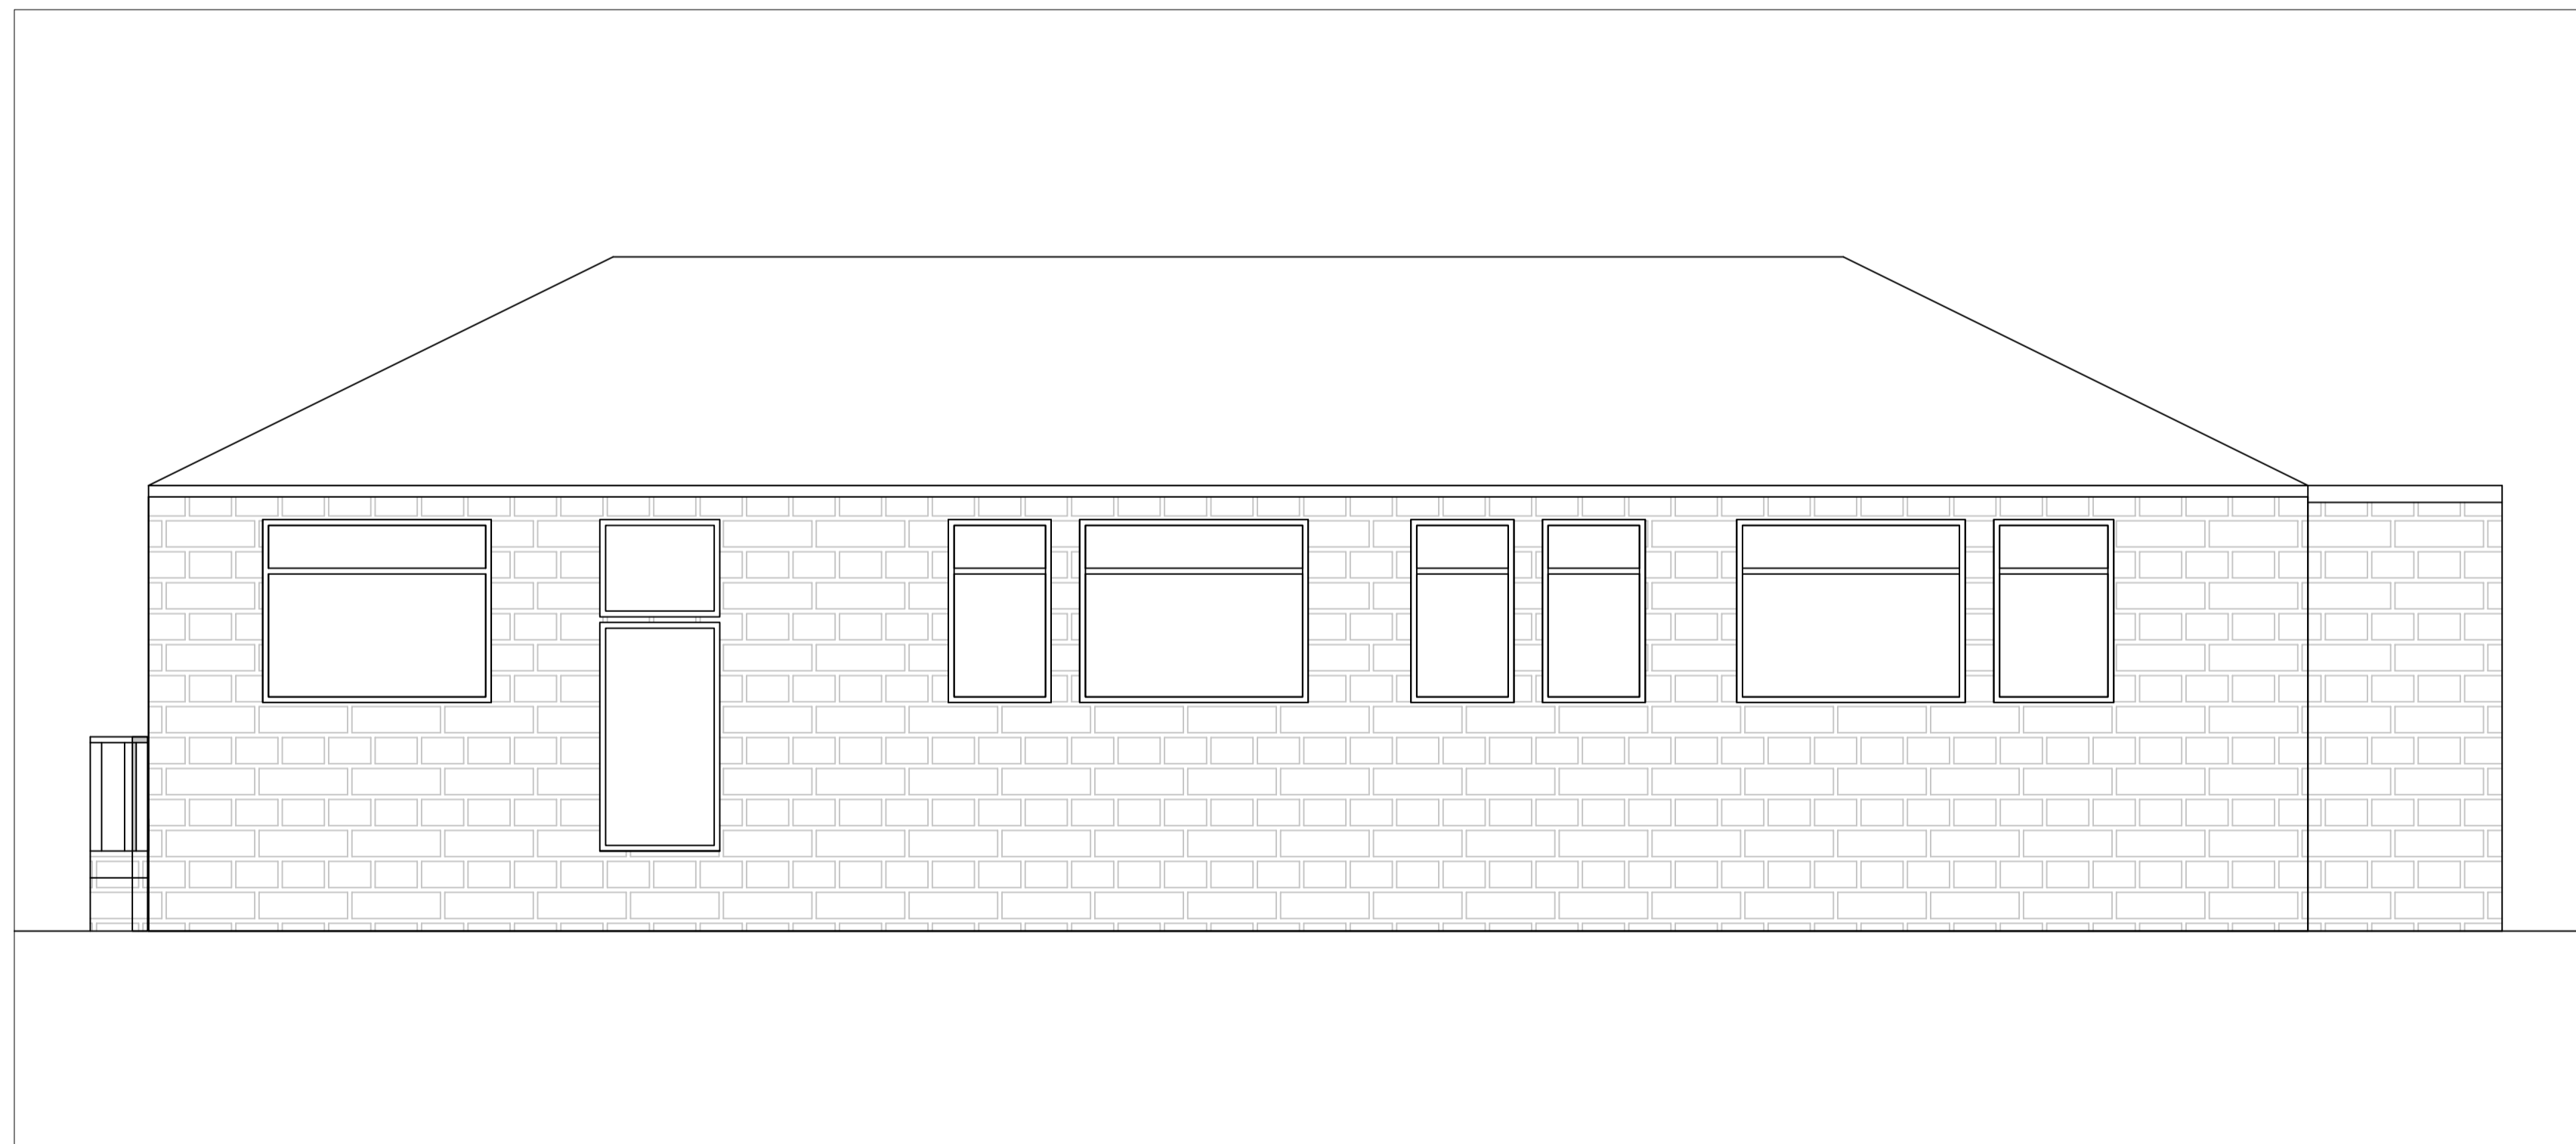

EXISTING NORTH ELEVATION




EXISTING EAST ELEVATION



EXISTING SOUTH ELEVATION



EXISTING WEST ELEVATION

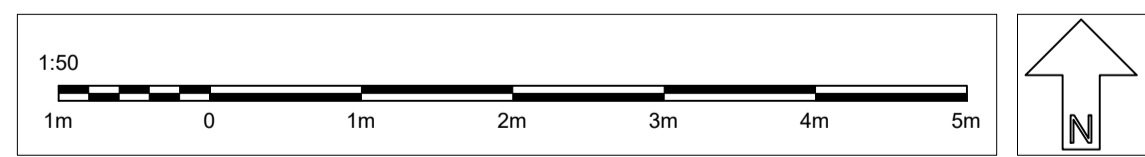

<b>Project Title</b>	<b>Scale</b>	<b>Drawn</b>
EXISTING ELEVATIONS at The Old Hall, Station Road, Stirling, FK8 3DA	1:50 @ A1	AP
	<b>Date</b>	<b>Client Details</b>
	04/03/2024	Alexander Goundry