
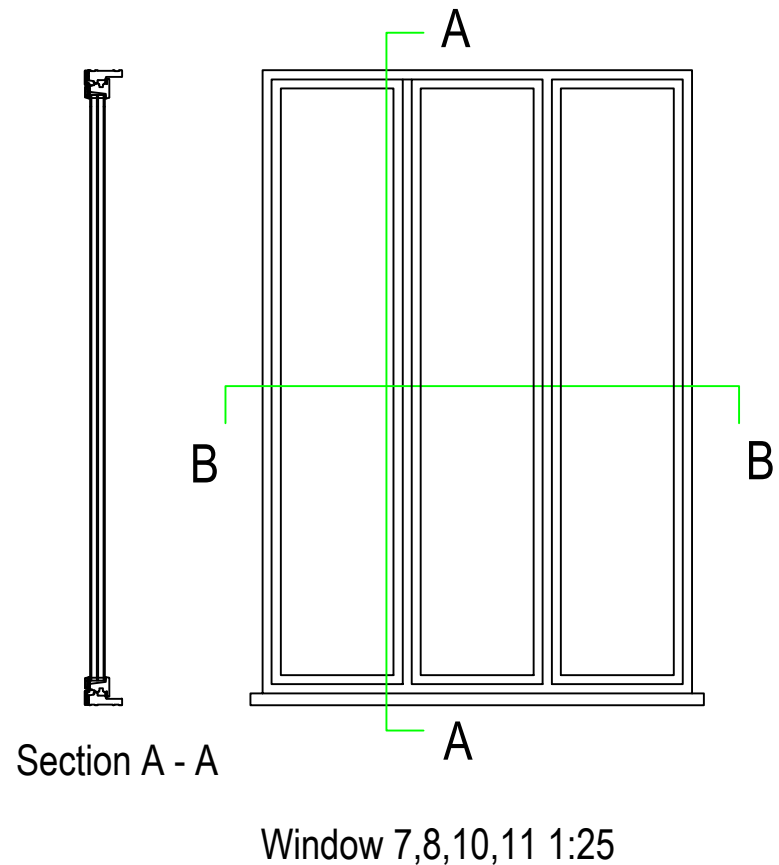
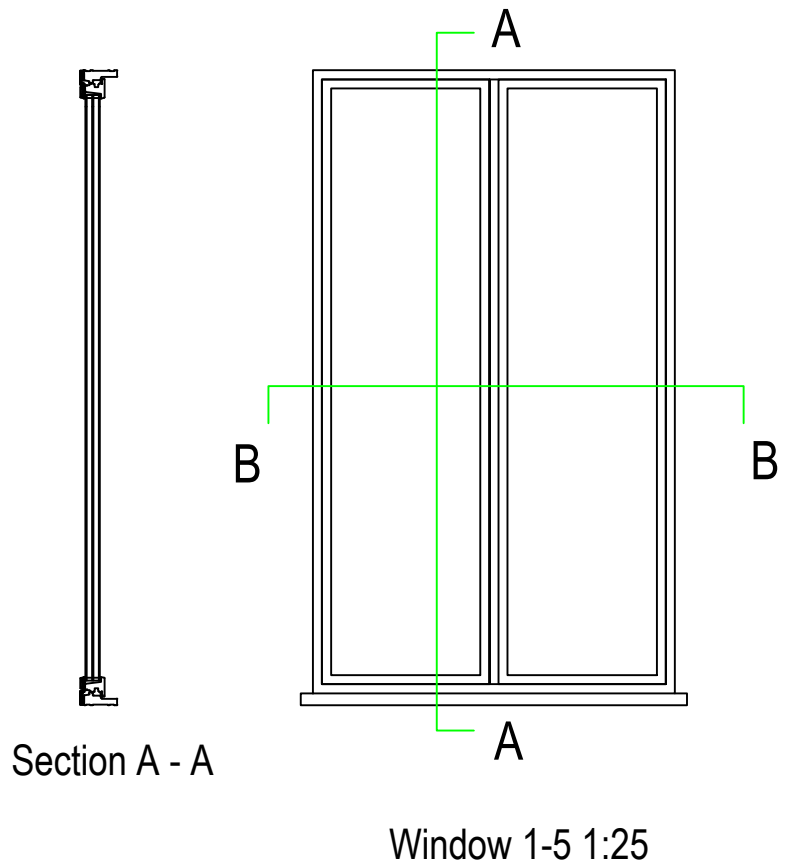
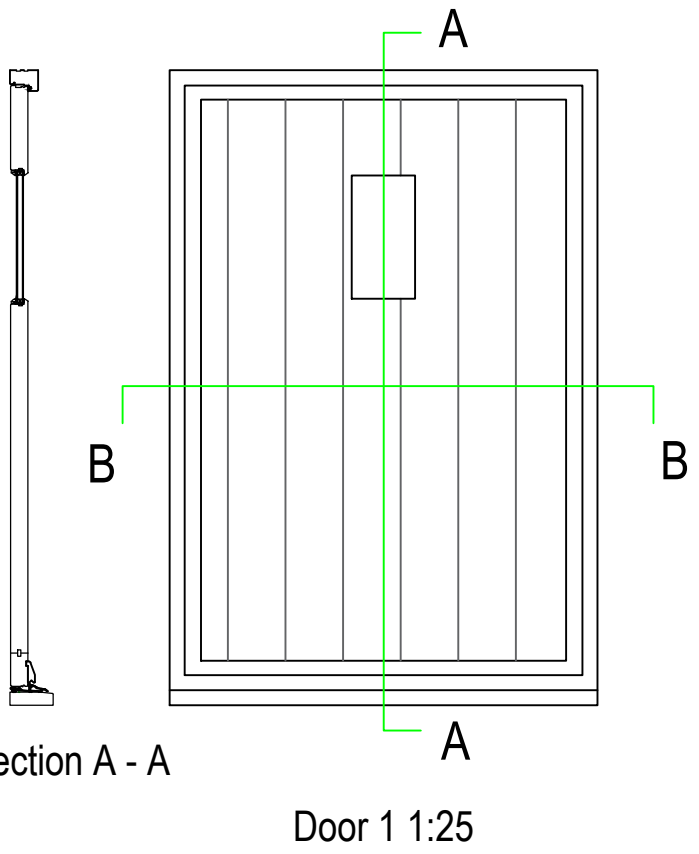
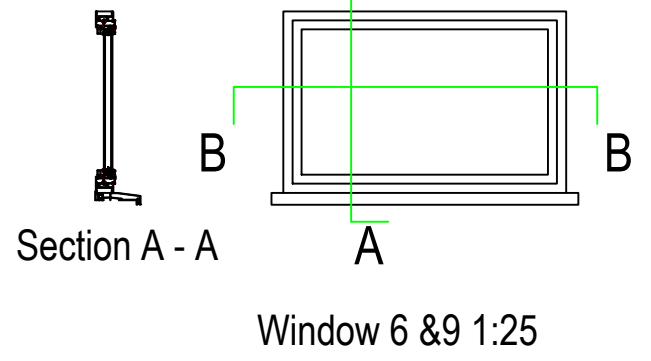
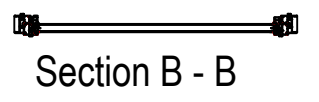
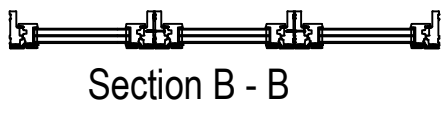
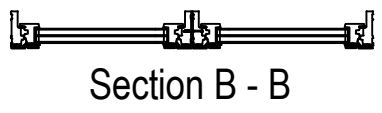


Black Powder Coated
Aluminium doors and windows.

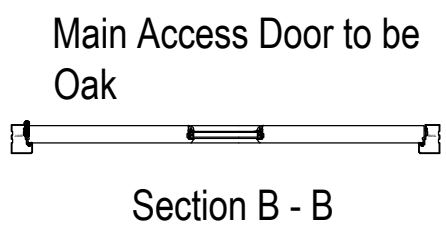

<small>COPYRIGHT: This drawing is copyright and must not be reproduced without written consent. All measurements to be checked on-site. Do not scale from this drawing.</small>	The Barns at Hurrells Farm, Boxford Lane, Newton, Sudbury Suffolk, CO10 5JY.	Condition SE Proposed Fenestration sections
	Wright Ruffell Cameron Architectural Design Service Beaver House Plough Road Centre Great Bentley Essex CO7 8LG Tel: 01206 250601 Fax: 01206 251443 e-mail: andy@wrcads.co.uk Web Site: wrcads.co.uk	Paper Size A1 SCALE 1:25 DATE 28/02/2024 PROJECT NO. 2565 DWG. NO. CO5