



SOUTH ELEVATION

WEST ELEVATION

EAST ELEVATION

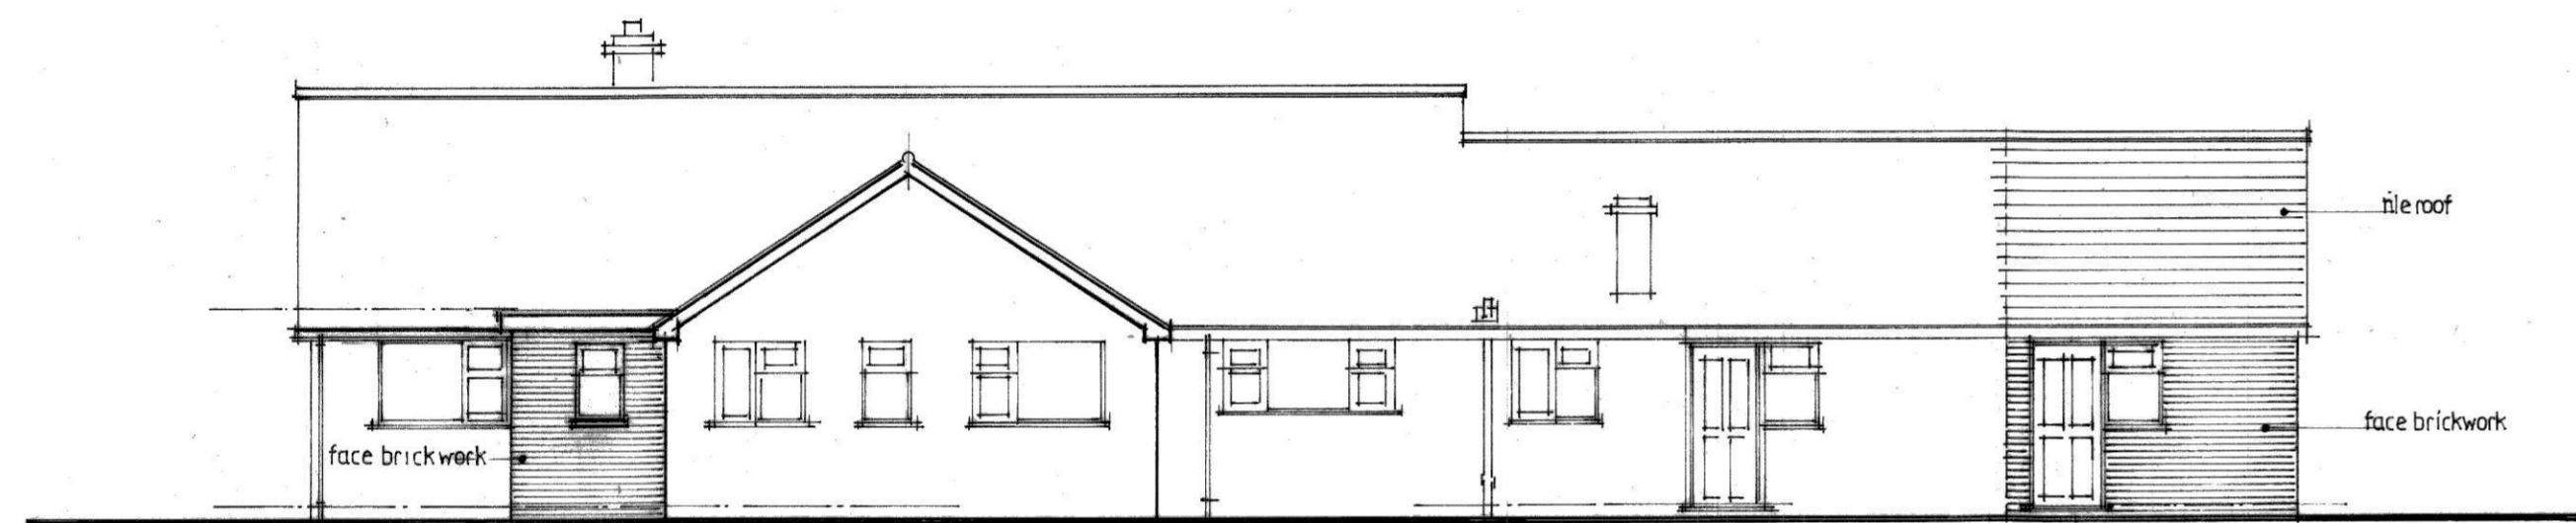

NORTH ELEVATION

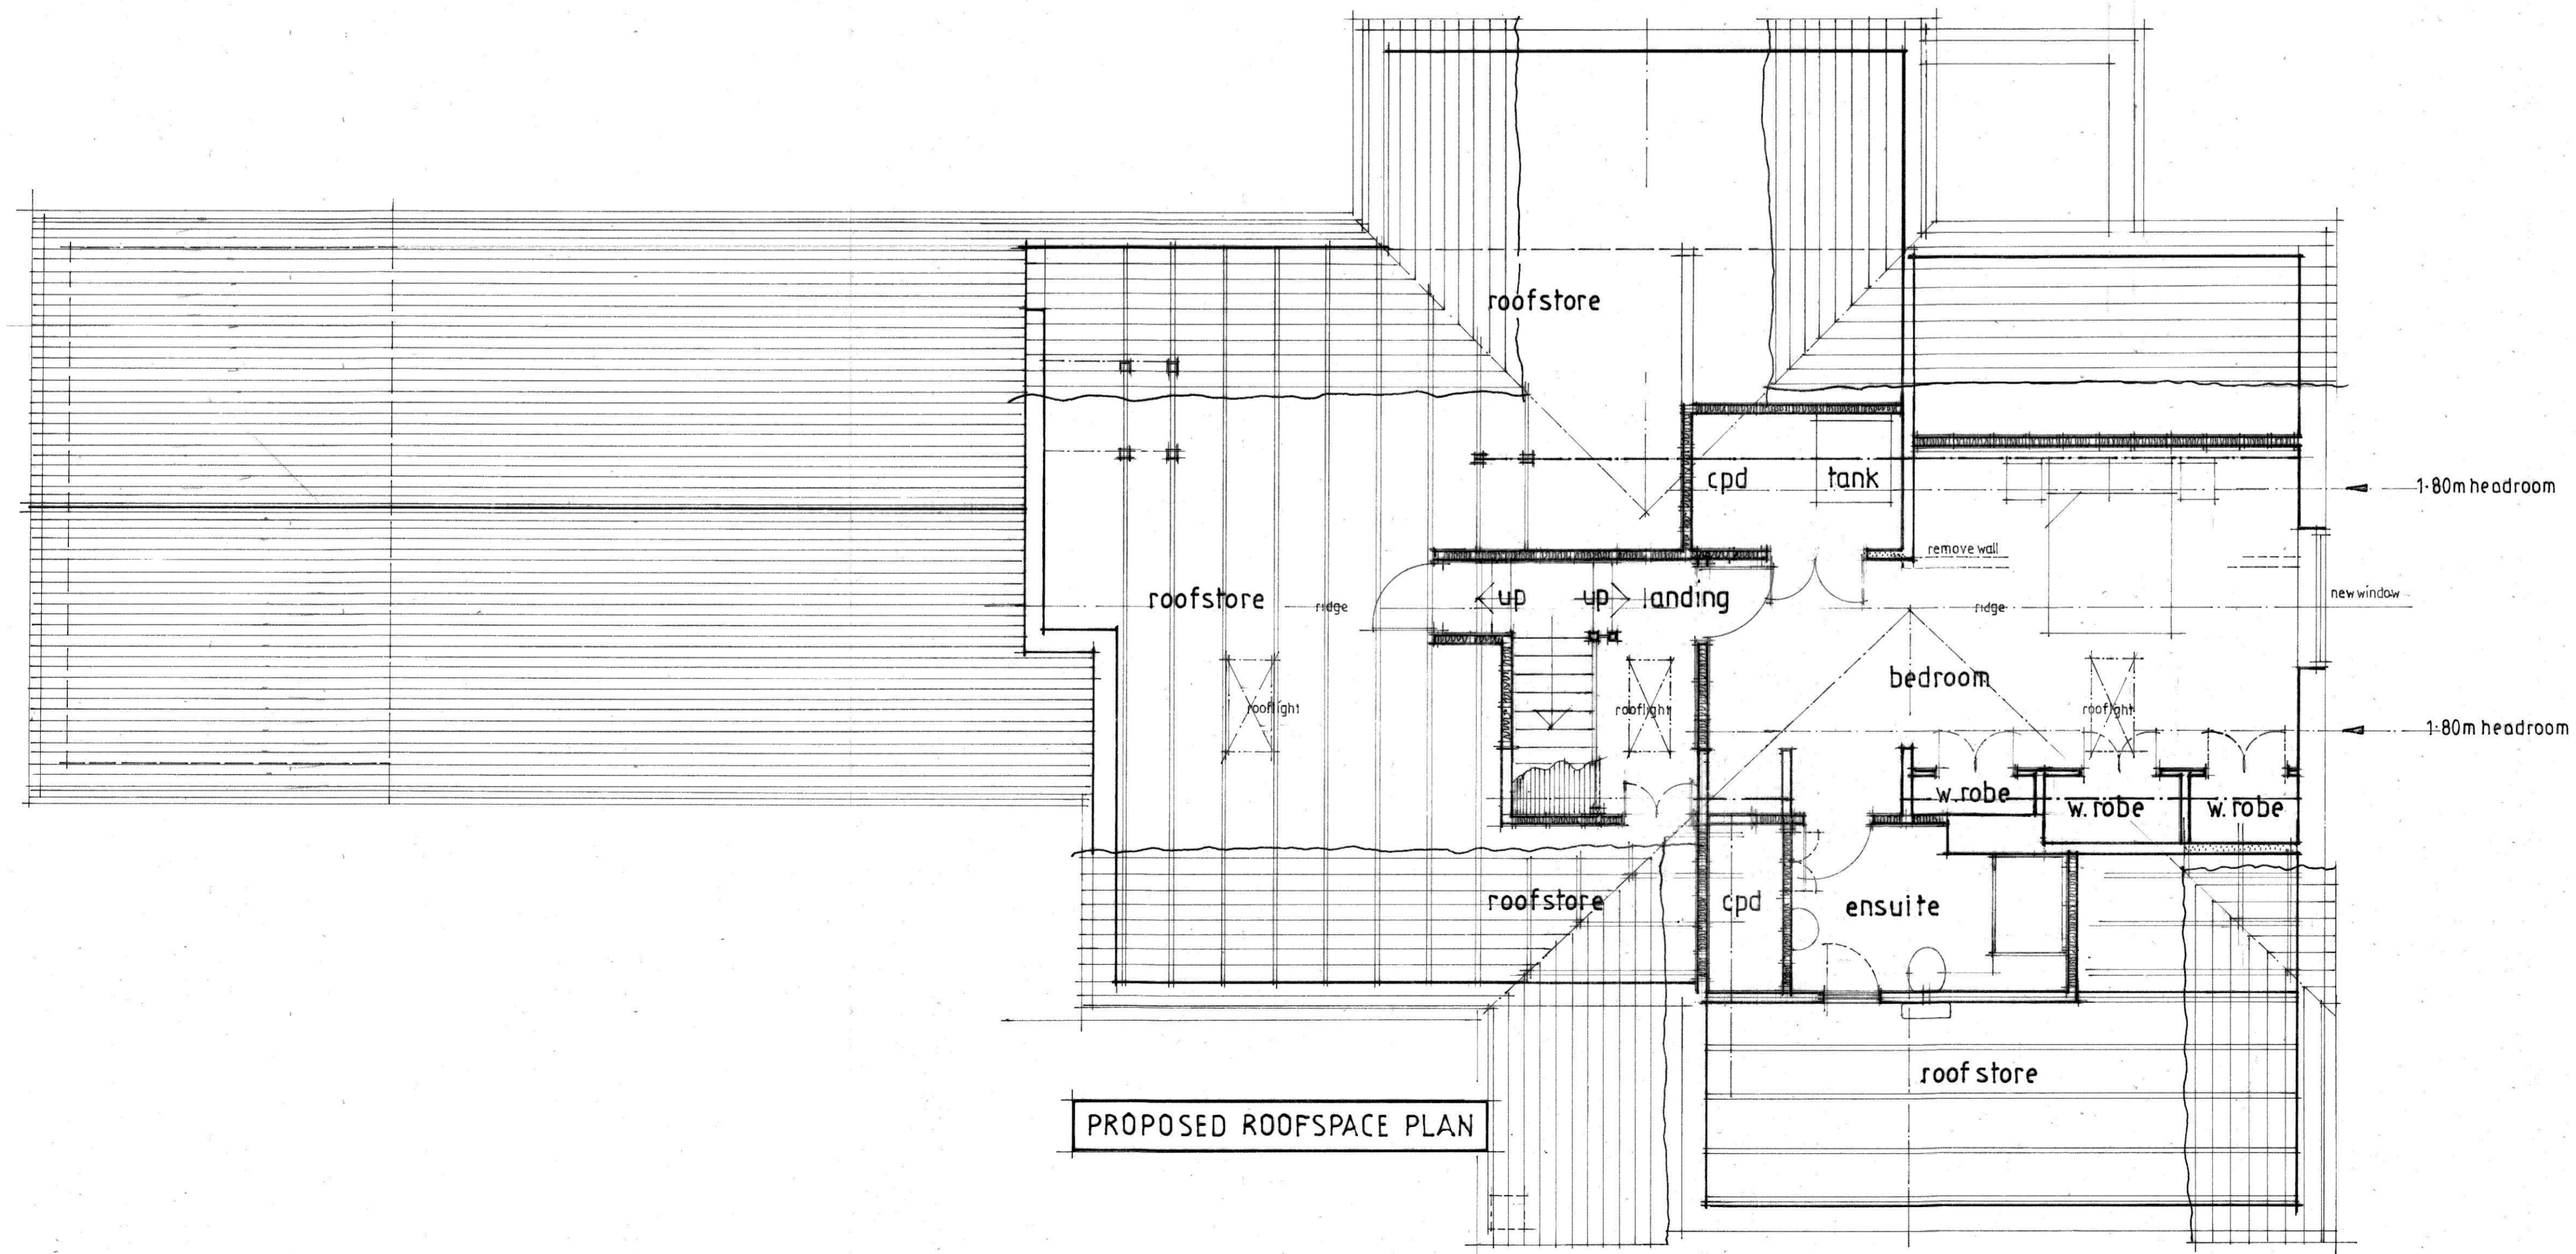

PROPOSED ROOFSPACE PLAN

- PROPOSED ROOFSPACE CONVERSION AND SINGLE STOREY EXTENSION AT WOODLEA, GARTHMYL, MONTGOMERY, POWYS.
- Scale 1.50 1.100 ● Project ref 1210.432.04 A