




NORTH ELEVATION

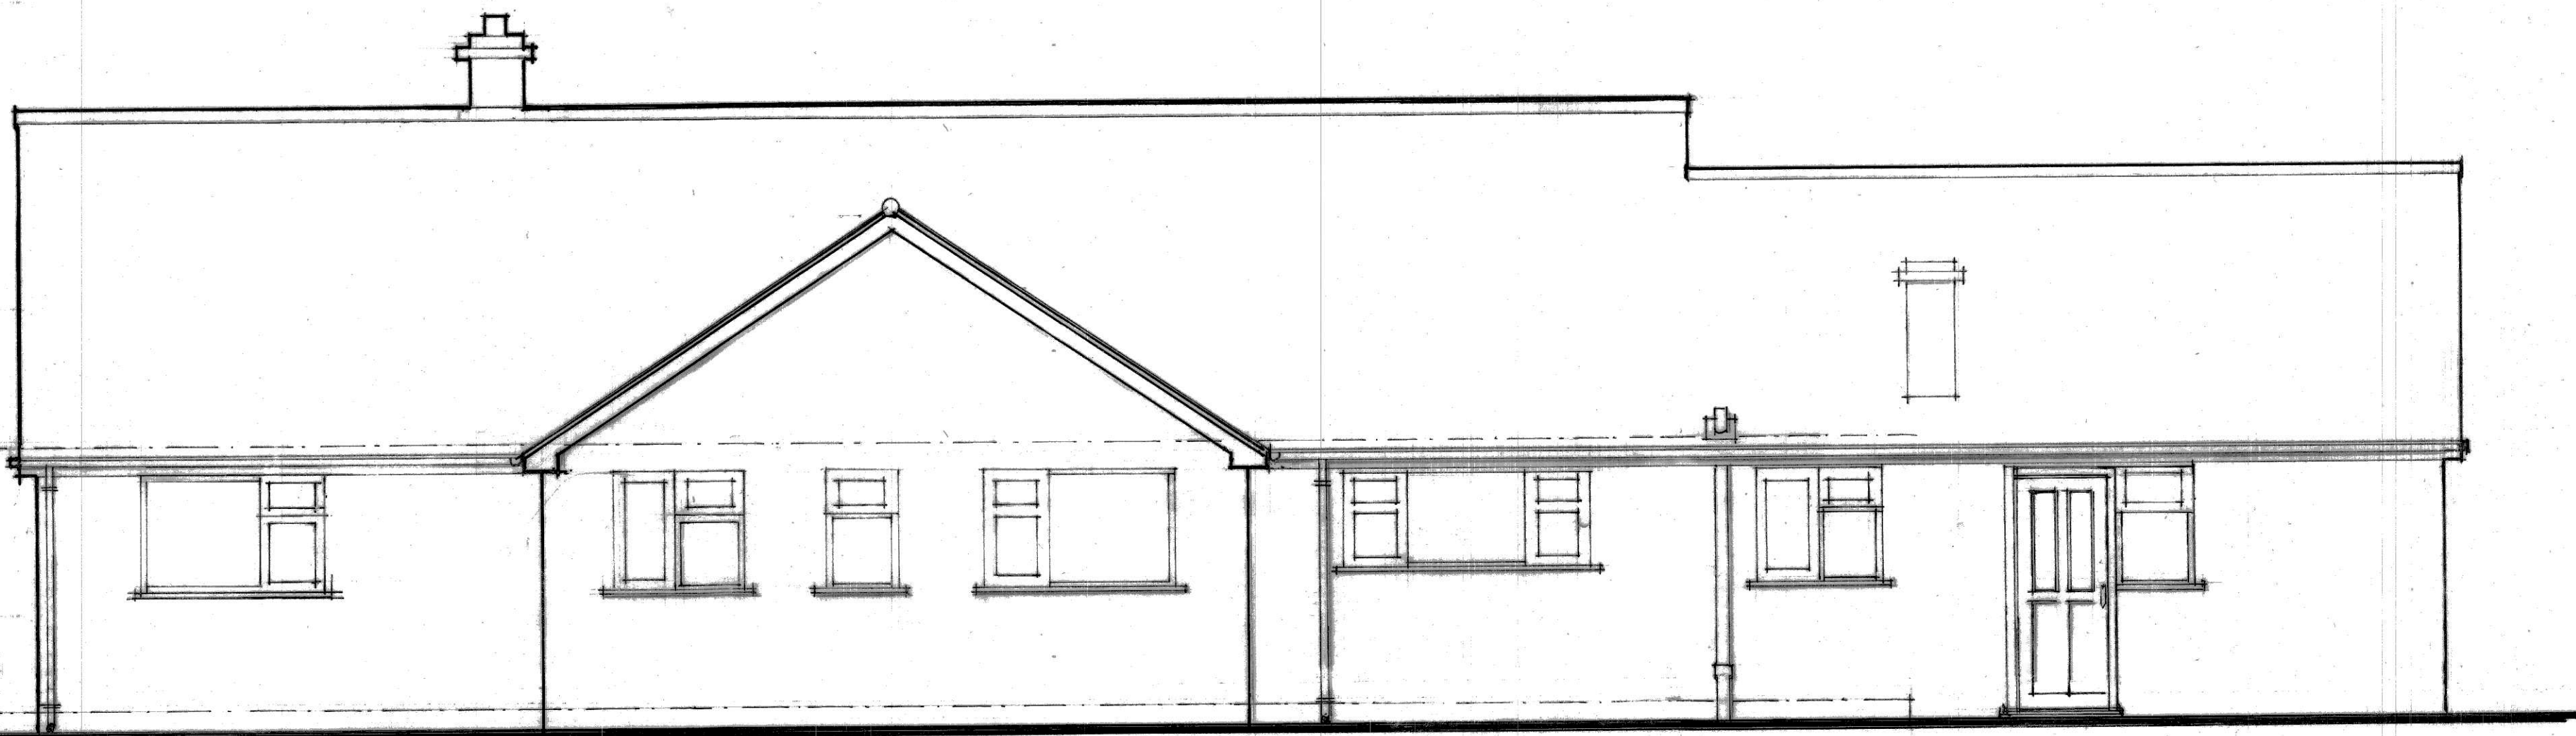

WEST ELEVATION

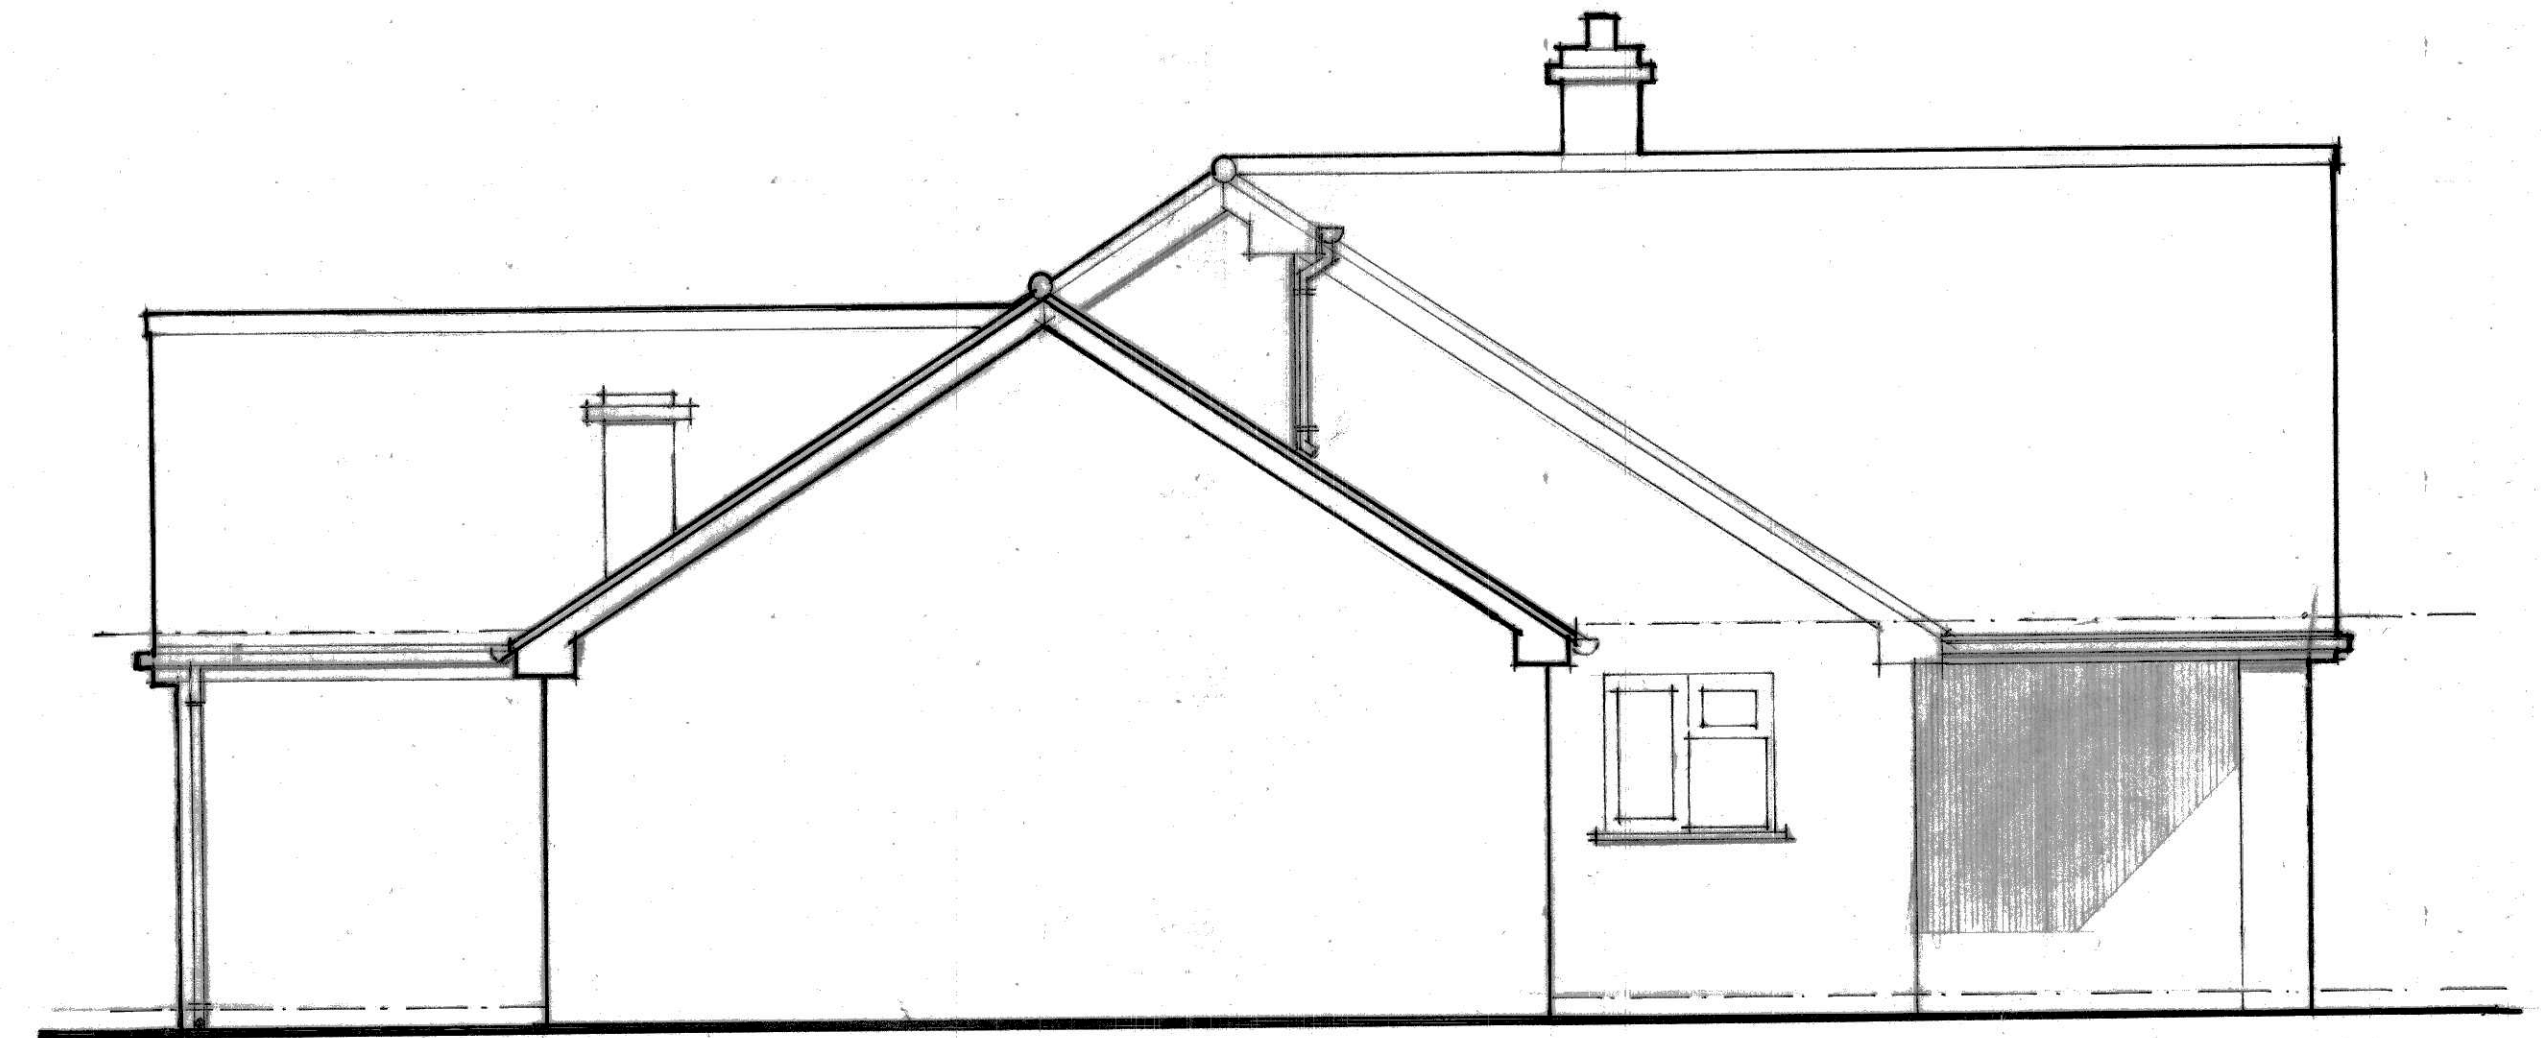


SOUTH ELEVATION

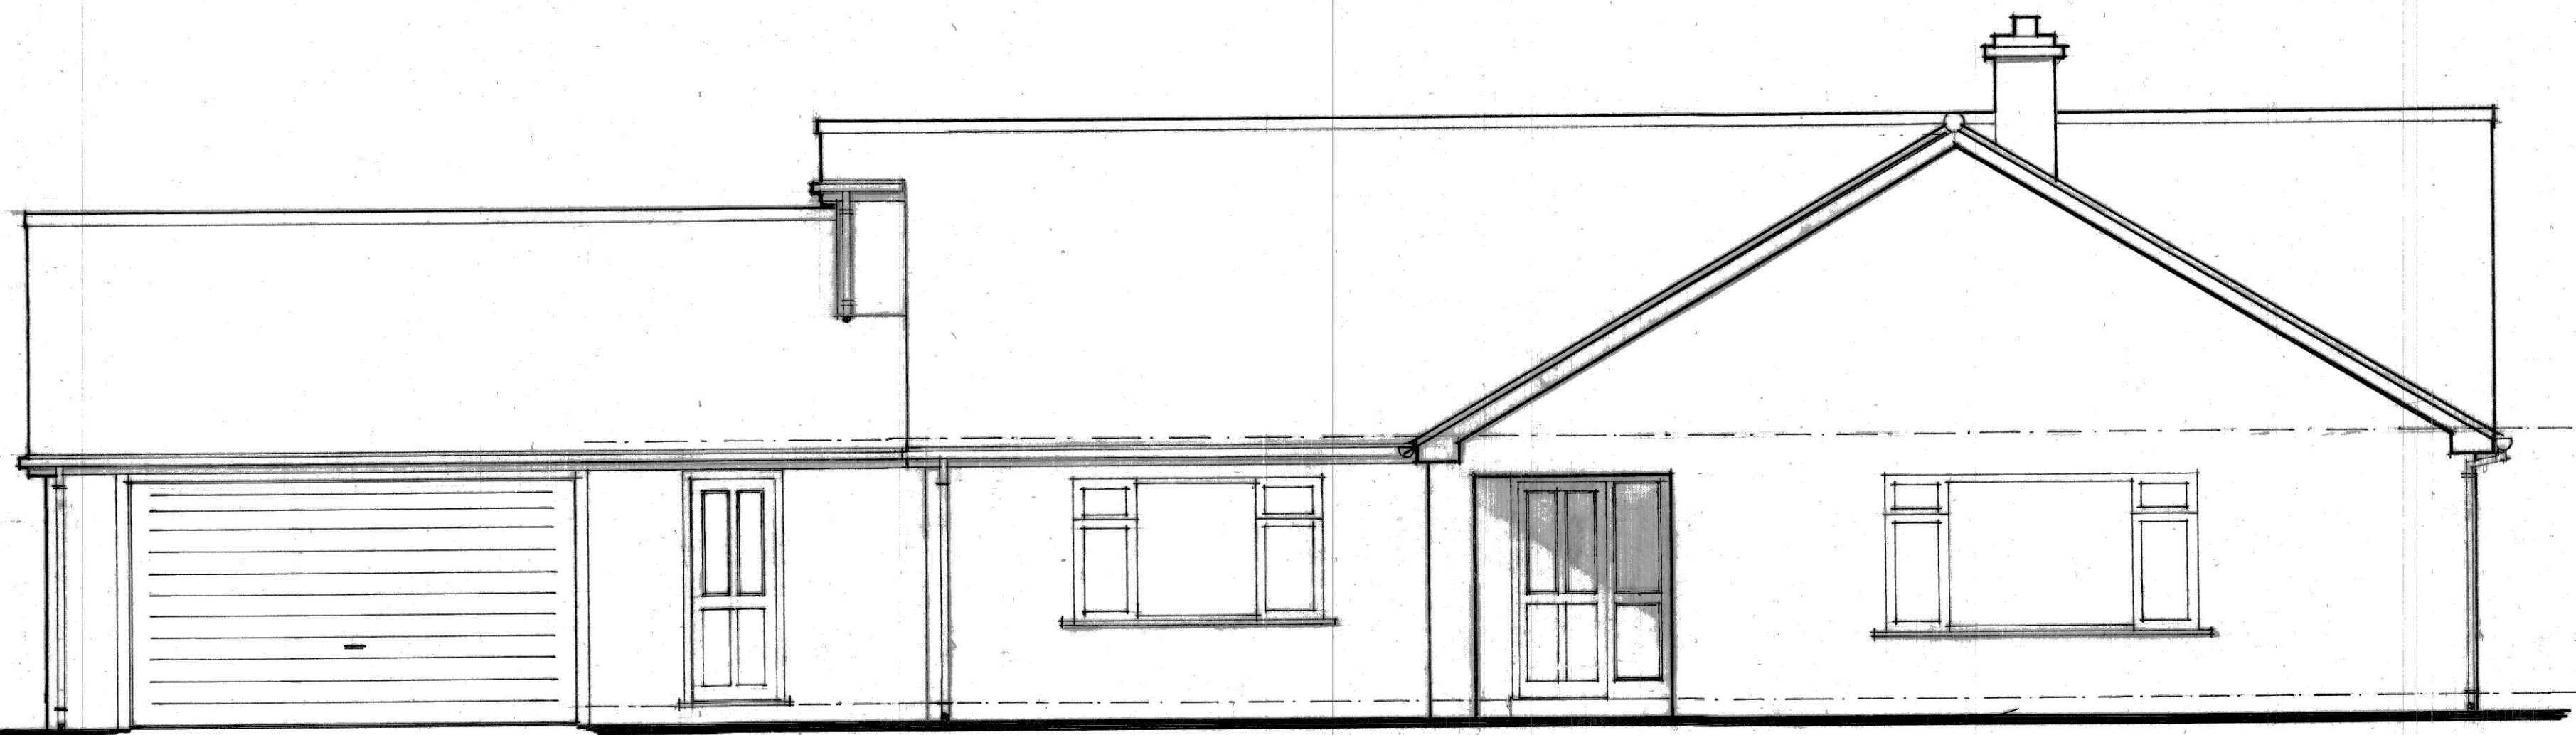

LOFT FLOOR LEVEL

GROUND FLOOR LEVEL

EAST ELEVATION

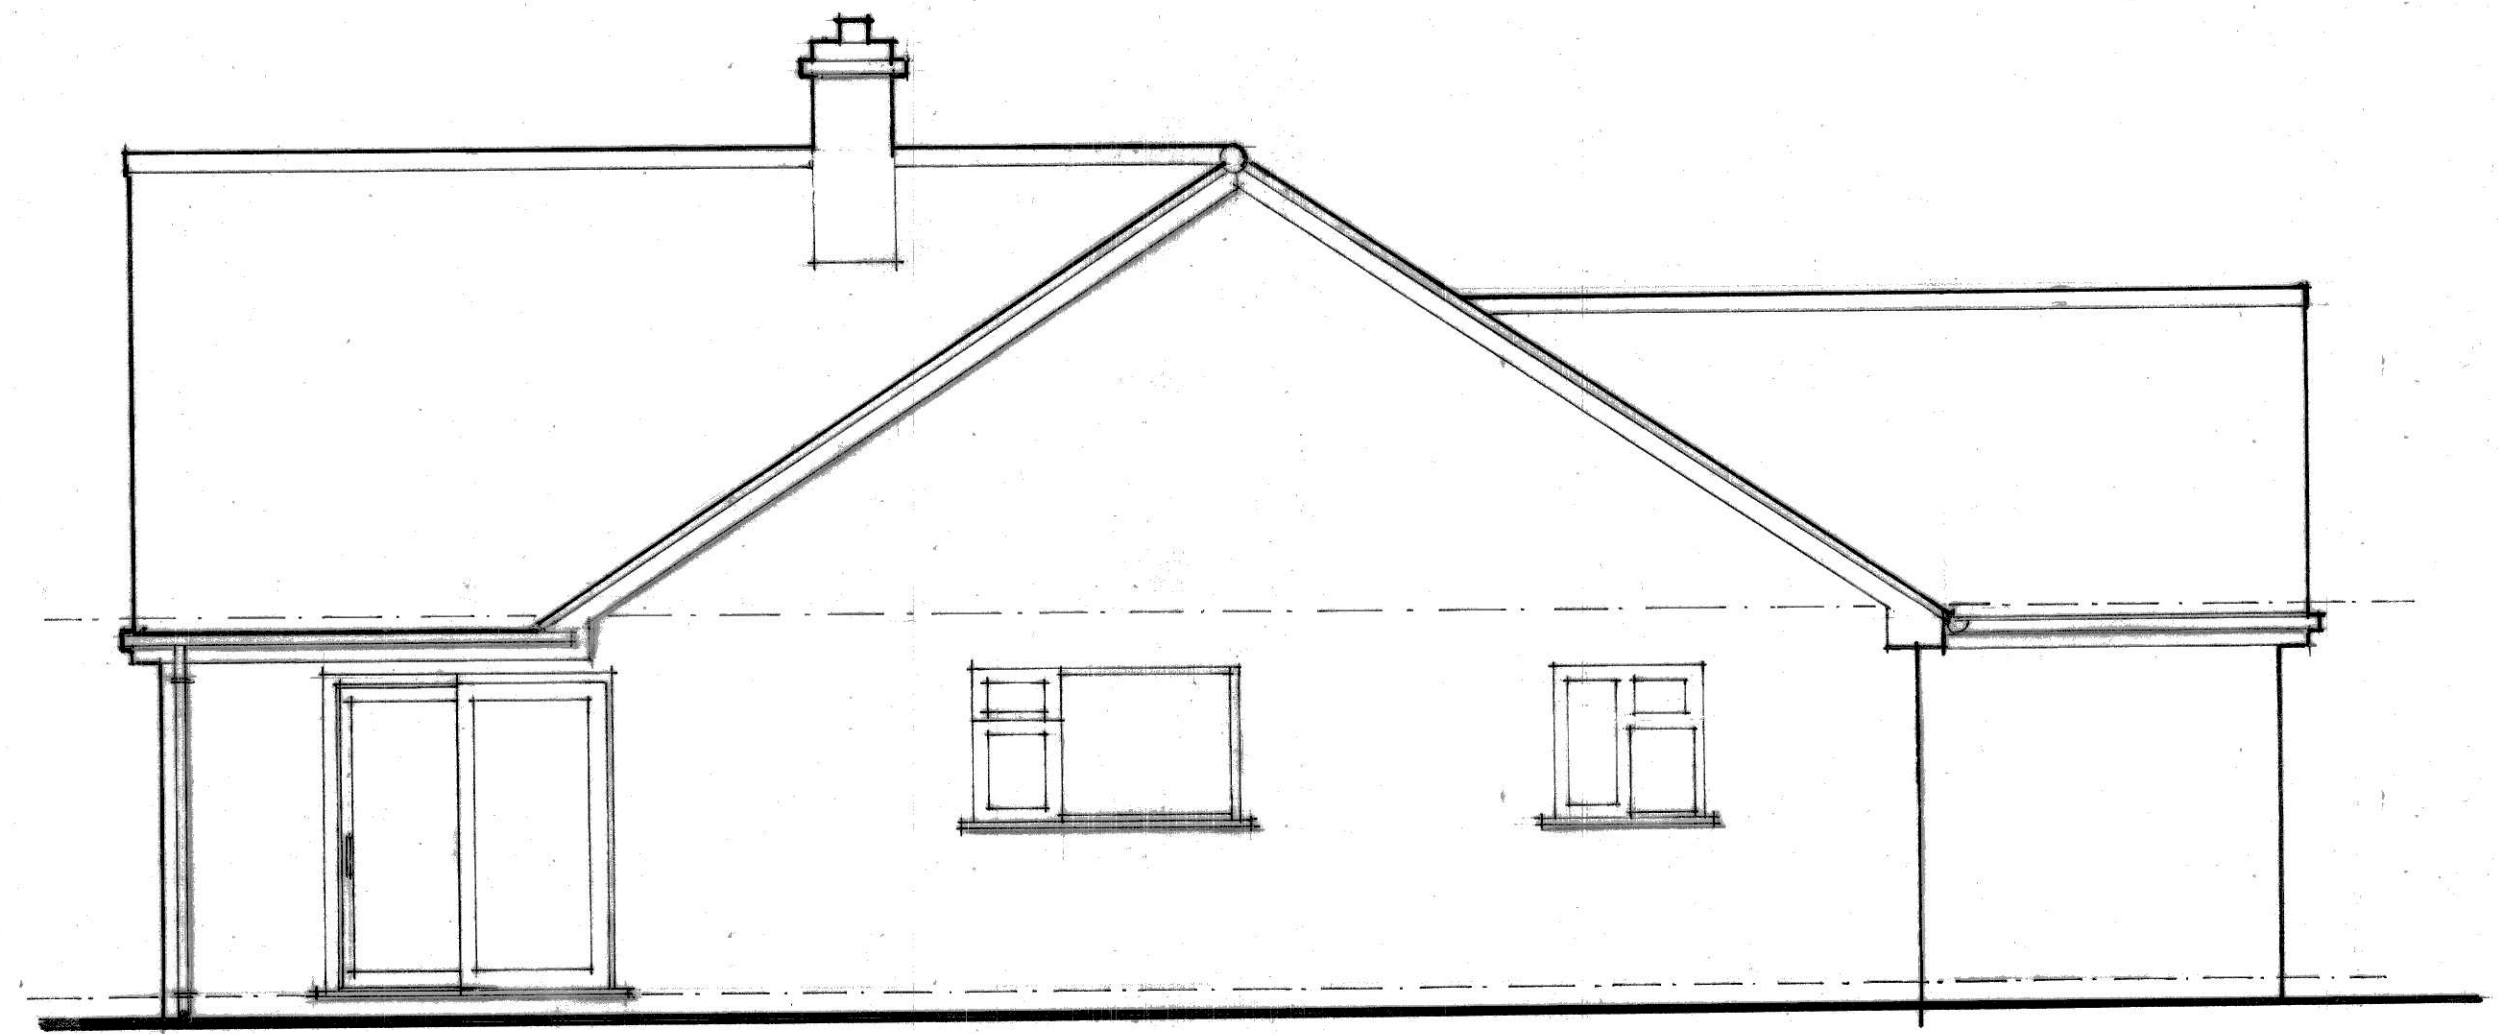

● MEASURED SURVEY DRAWING OF
WOODLEA, GARTHMYL, MONTGOMERY,
POWYS, SY15 6SE.
● Scale 1.50 ● Project.ref.1210.432.02