

Coordinate Table				
Station	Eastings	Northings	Level	Description
STN A1	452589.574	158897.864	95.44	Nail
STN A2	452604.587	158881.029	96.70	Nail

**Note**

This survey data has been prepared for the client detailed below to an agreed specification. Unless otherwise agreed in writing the liability of 360 Geomatics Ltd is limited to the client or his appointed agent and does not extend to use beyond the limitations of the specification.

Copyright of this survey, and all associated drawings and digital information, is owned by 360 Geomatics Ltd. This information may not be sold on to a third party without prior permission of 360 Geomatics Ltd and payment of the appropriate fee.

Physical boundary detail may not represent the extent of legally conveyed ownership.

Grid: Survey is based on a local plane grid, site centred at Station A1 to Ordnance Survey National Grid coordinates (050836).

Level datum: Ordnance Datum Newlyn (ODN).

All levels on kerb lines are channel levels unless noted otherwise.

© Copyright 360 Geomatics Ltd 2023


**Abbreviations (Where Applicable)**

BL	Basement Level	HD	Heating Duct
BH	Beam Soffit Height	H	Height
BSL	Beam Soffit Level	RWP	Rain Water Pipe
C	Cill Height from FFL	SL	Soffit Level
DP	Down Pipe	SVP	Soil and Vent Pipe
DPC	Damp Proof Course	VP	Vent Pipe
DH	Door Height	W	Window Height from cill
DHL	Door Head level	↖	Direction of Floor Joist Span
FFL	Finished Floor Level	C Level	Cill Level
(2100)	Floor to Ceiling Height	H Level	Window Head Level
(25.56)	or Ceiling Level	Detail Approx	Detail Approx
CH	Ceiling Height	CSU	Ceiling slopes up
		F-H	Floor - Window head Ht




DATUM 93.00m

ELEVATION 1

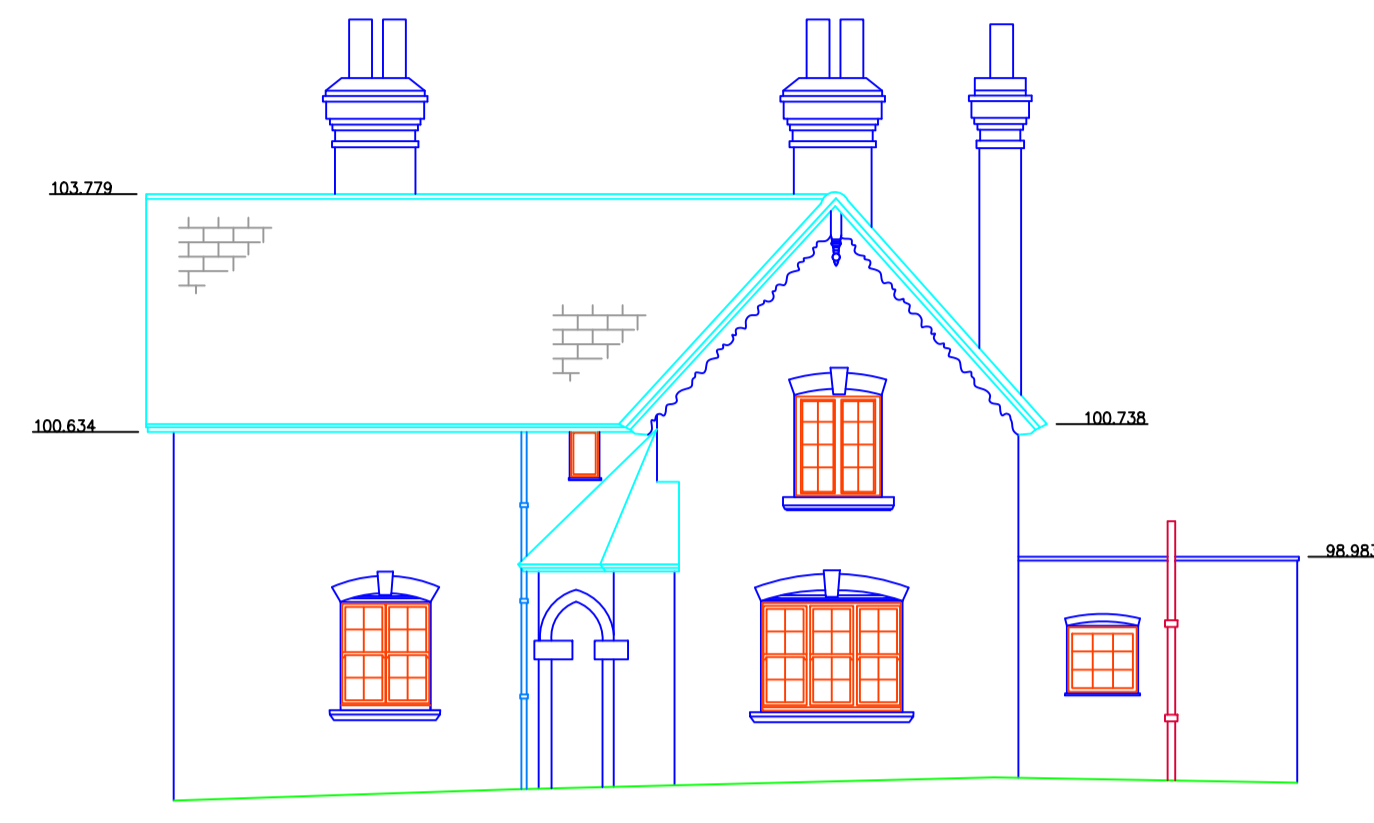


DATUM 93.00m

ELEVATION 2

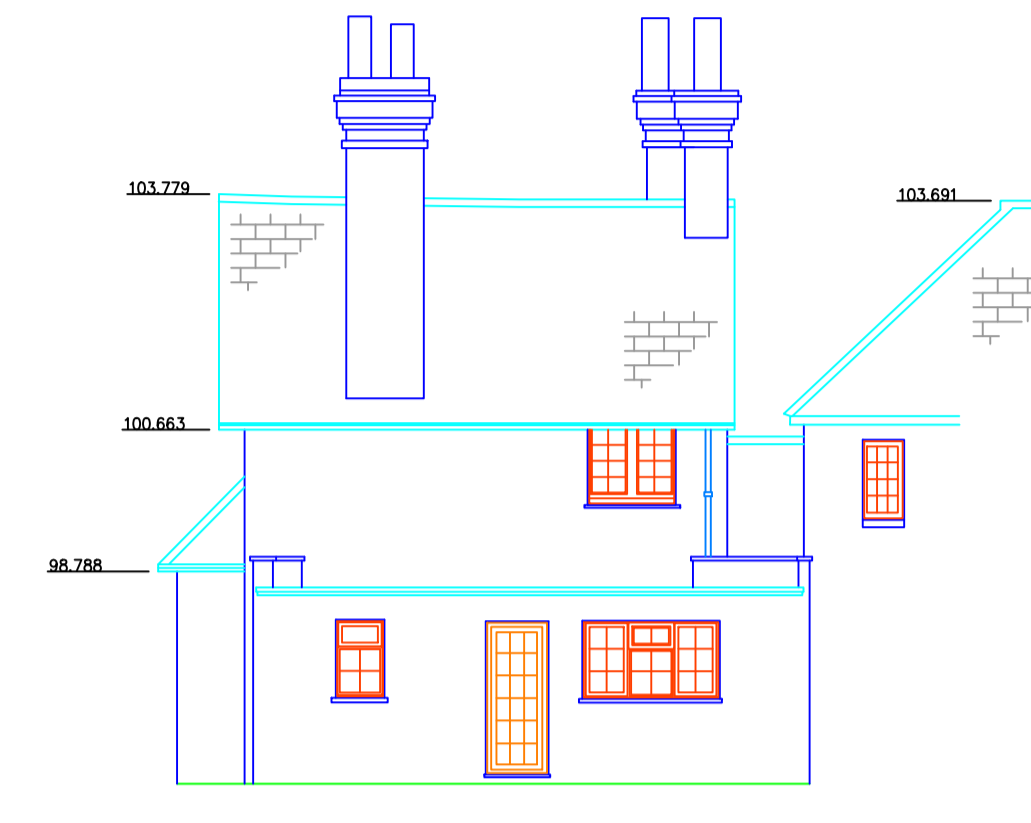


DATUM 93.00m

ELEVATION 3

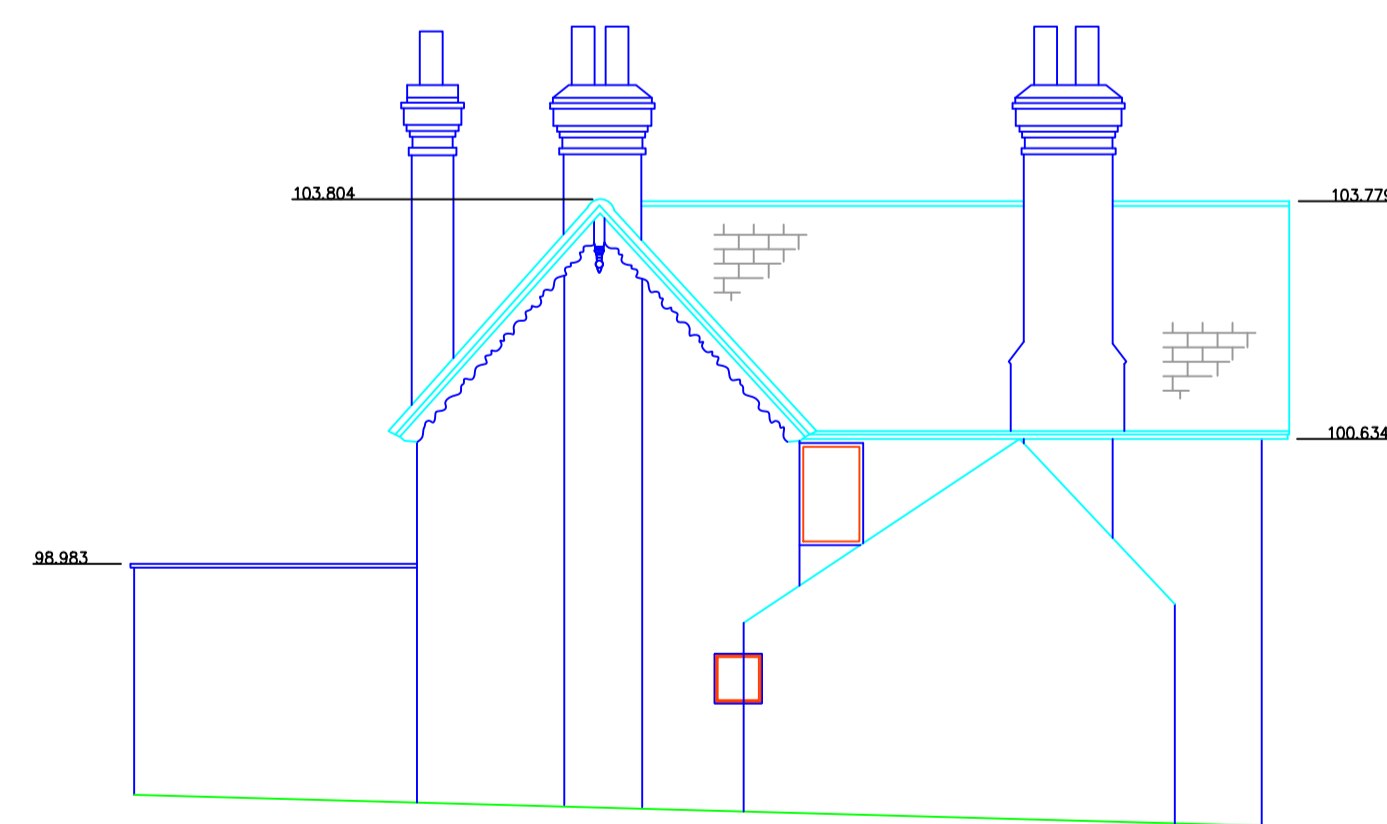

DATUM 93.00m

ELEVATION 4

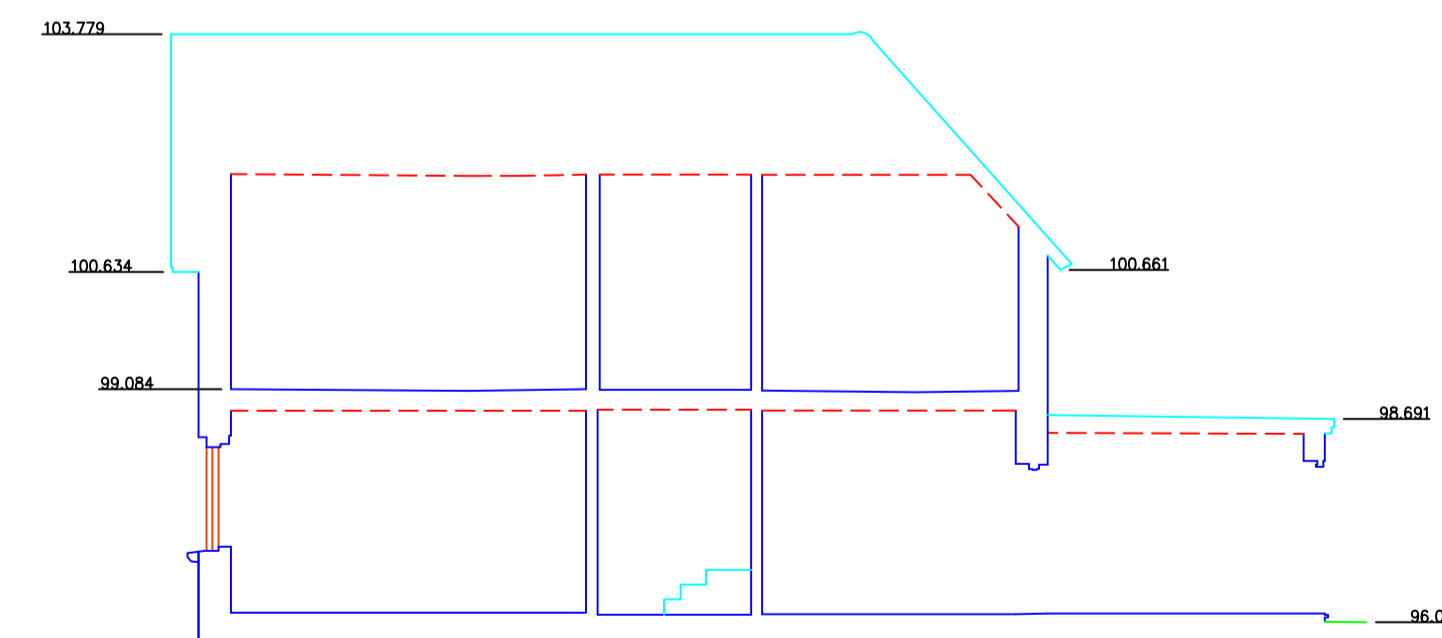

DATUM 93.00m

SECTION A-A

Rev Suffix	Revision Details	Initial	Date

Surveyed by  
**360GEOMATICS**  
 LAND & MEASURED BUILDING SURVEYS  
 10 Salters Heath Road  
 Monk Sherborne, Tadley  
 Hampshire RG26 5HY  
 Tel: 01256 851672  
 Mob: 07734 233459  
 Email: info@360g.co.uk  
 Website: www.360g.co.uk

Client: B C HARRIS

Job Title: SURVEY AT SCHOOLHOUSE NORTH STREET KINGSCLERE RG20 5QX

Drawing Title: ELEVATIONS & SECTIONS

Drawing No: 360G/23073B/05 ELEVS Rev Suffix:

Drawn: HR Checked: PB Scale: 1:100 Date: 8/11/2023

Job No: 23073B Sheet: 1 of 1 Sheet Size: A1