


RIDGE
51.510

RIDGE
47.180

GF FFL
42.170

Existing North Elevation
1 : 200

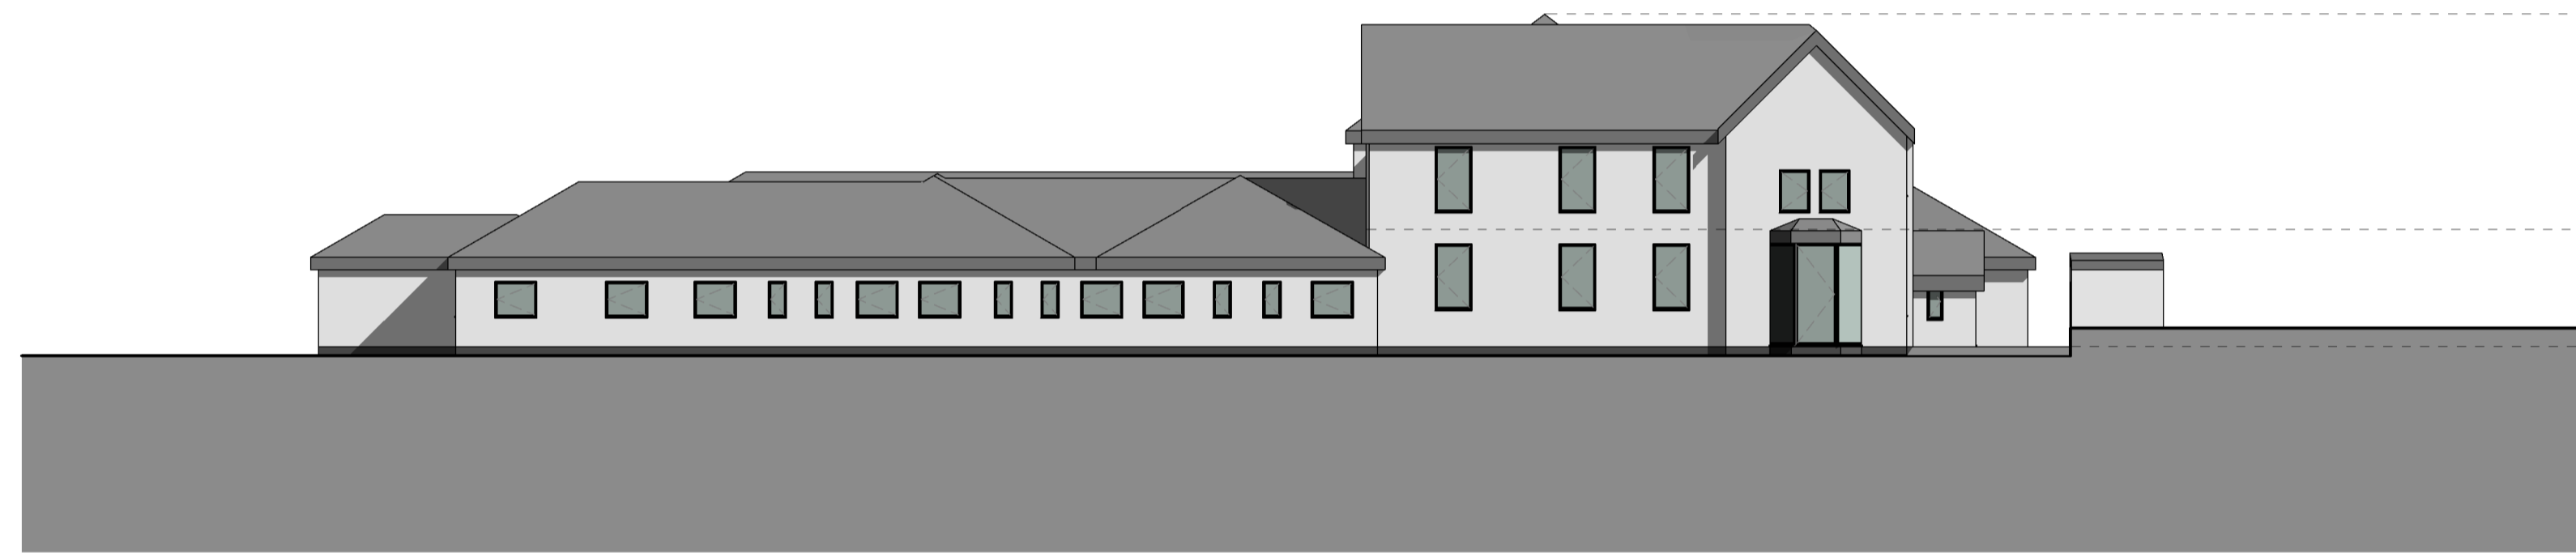

RIDGE
52.080

FF FFL
45.990

GF FFL
42.170

Existing South Elevation
1 : 200



RIDGE
51.760

RIDGE
47.180


FF FFL
45.990

GF FFL
42.170

Existing West Elevation
1 : 200



Existing East Elevation
1 : 200

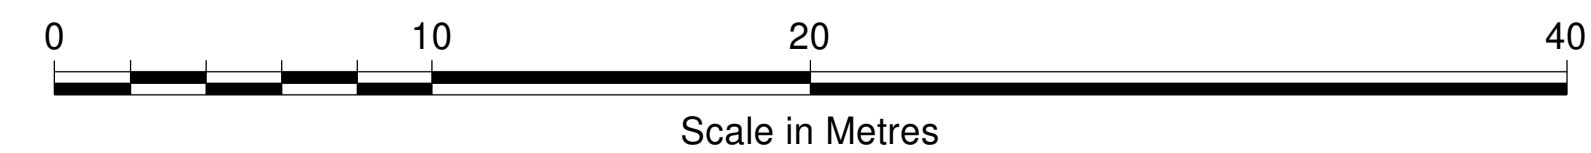

NOTES

- 1 THIS DRAWING IS THE COPYRIGHT OF THE ARCHITECT AND MAY NOT BE REPRODUCED WITHOUT LICENCE.
- 2 DO NOT SCALE OFF THIS DRAWING EXCEPT FOR THE PURPOSES OF PLANNING ONLY.
- 3 ALL DIMENSIONS AND LEVELS ARE TO BE CHECKED ON SITE BY THE CONTRACTOR BEFORE COMMENCEMENT OF WORK AND ANY DISCREPANCIES REPORTED TO THE ARCHITECT.
- 4 NO RESPONSIBILITY CAN BE ACCEPTED FOR ERRORS ARISING ON SITE DUE TO UNAUTHORISED VARIATIONS FROM THE ARCHITECTS DRAWINGS.
- 5 DRAWINGS ISSUED ELECTRONICALLY MAY LOSE SOME DETAIL.

NOTES:

This drawings contains the following model files:
3619-PBWC-00-XX-M3-A Meadowbrook Existing Building Rev A

AMENDMENTS

Rev. No	Revision Description	Rev. Date	Issued by
1	Issued for client approval prior to planning submission	18-04-19	MW

POYNTON BRADBURY WYNTER COLE
Architects Ltd
ATLANTIC STUDIO, TRELYON AVENUE,
ST. IVES, CORNWALL. TR26 2AD
Tel. 01736 792000. Fax. 01736 792001
E-Mail: architects@pbwc.co.uk
www.pbwc.co.uk

Client
Cornwallis Care Services Ltd

Job
Meadowbrook
**52 Grenville Road,
Lostwithiel,
PL22 0RA**

Title
Care Home_Existing Elevations

Project/Sheet
3619 - PBWC - 00 - XX - DR - A - 3001

Purpose of Issue Status Revision
Issued for Approval S4 P1

Scale Status Issue Date
1 : 200@A1 12/04/19

Director In Charge	Project Architect	Off. Project No.
RG	MW	3619