

rev	date	project	drawn by
01	06/03/2024	060	S/g

layout ref
060_S3.SC_dr_sb_01_pr_200.3

project number - RIBA work stage - doc type - role - rev - drawing type - number - status

ref key




doc type	role	type	status
is - issue sheet	c - comment	dm - demo	wip - work in progress
dr - drawing	co - costing	ex - existing	
sp - specification	sb - submission	pr - proposed	
dc - document	cn - construction		

scale 1:1250, 1:500 @ A3	RIBA work stage Stage 3 - Spatial Coordination
------------------------------------	--

job title Great Carvedras Farm - Replacement dwelling in lieu of extant Class Q	drawing Proposed location and block plan
---	--

location
Great Carvedras Farm, Trewardreva, Constantine, TR11 5QE, United Kingdom.

rev	date	initials	description
01	05.03.24	S/g	Initial issue

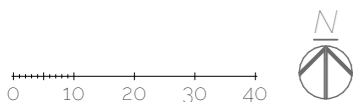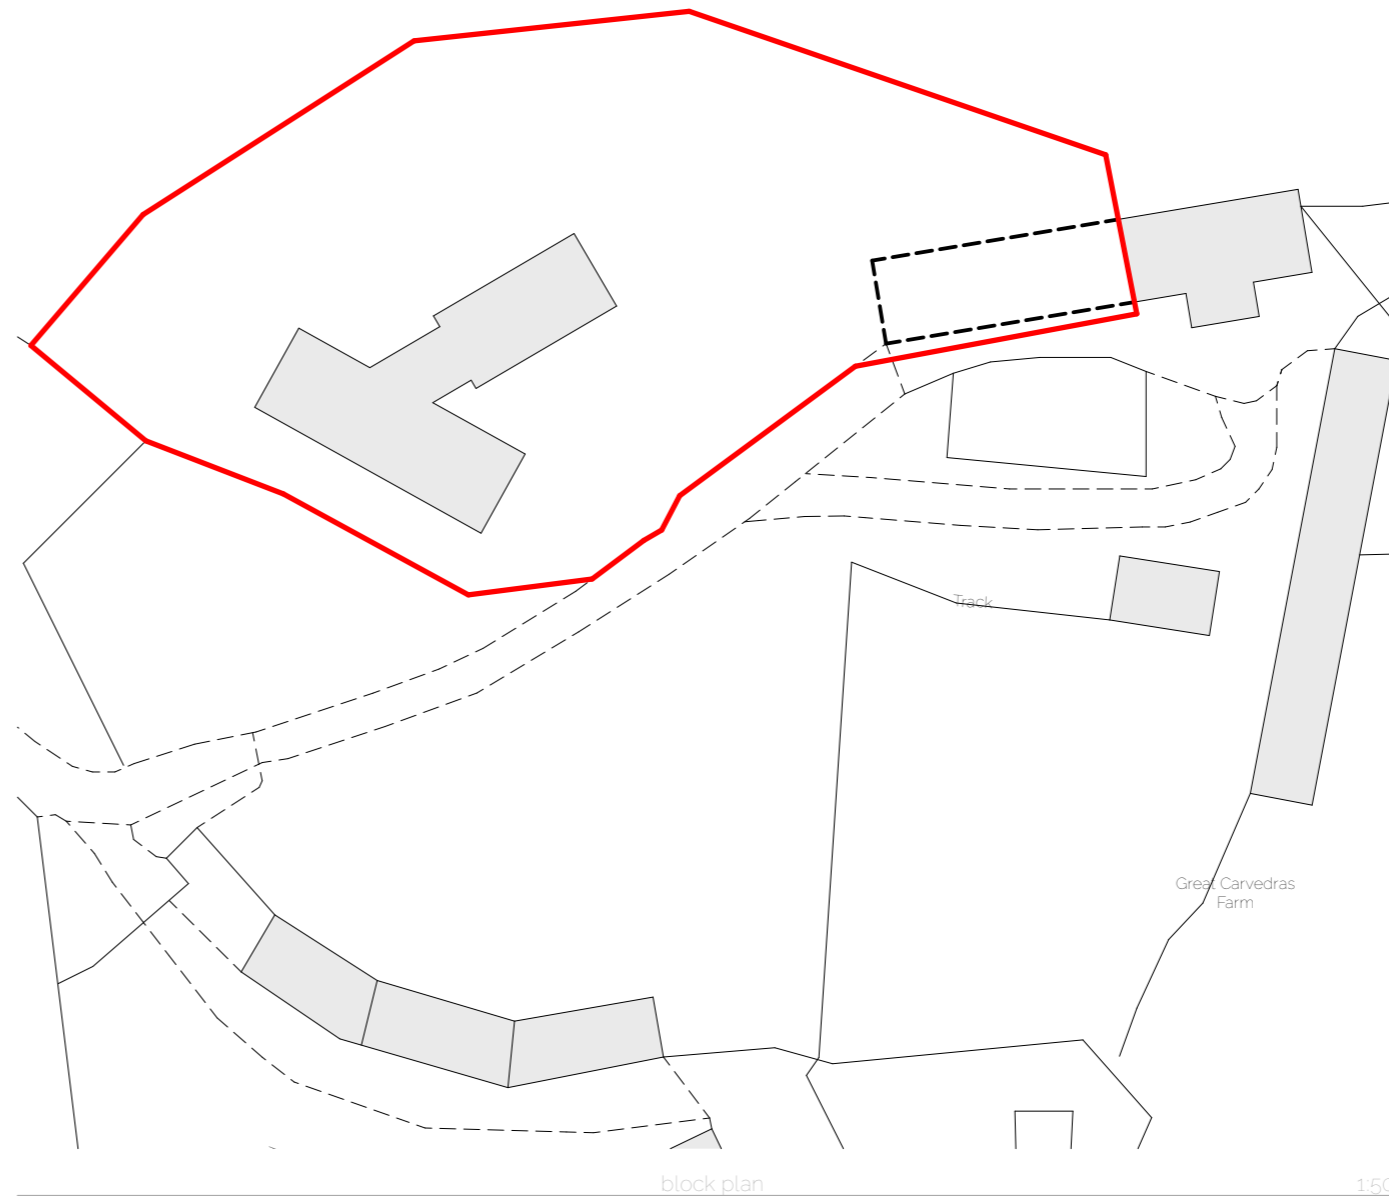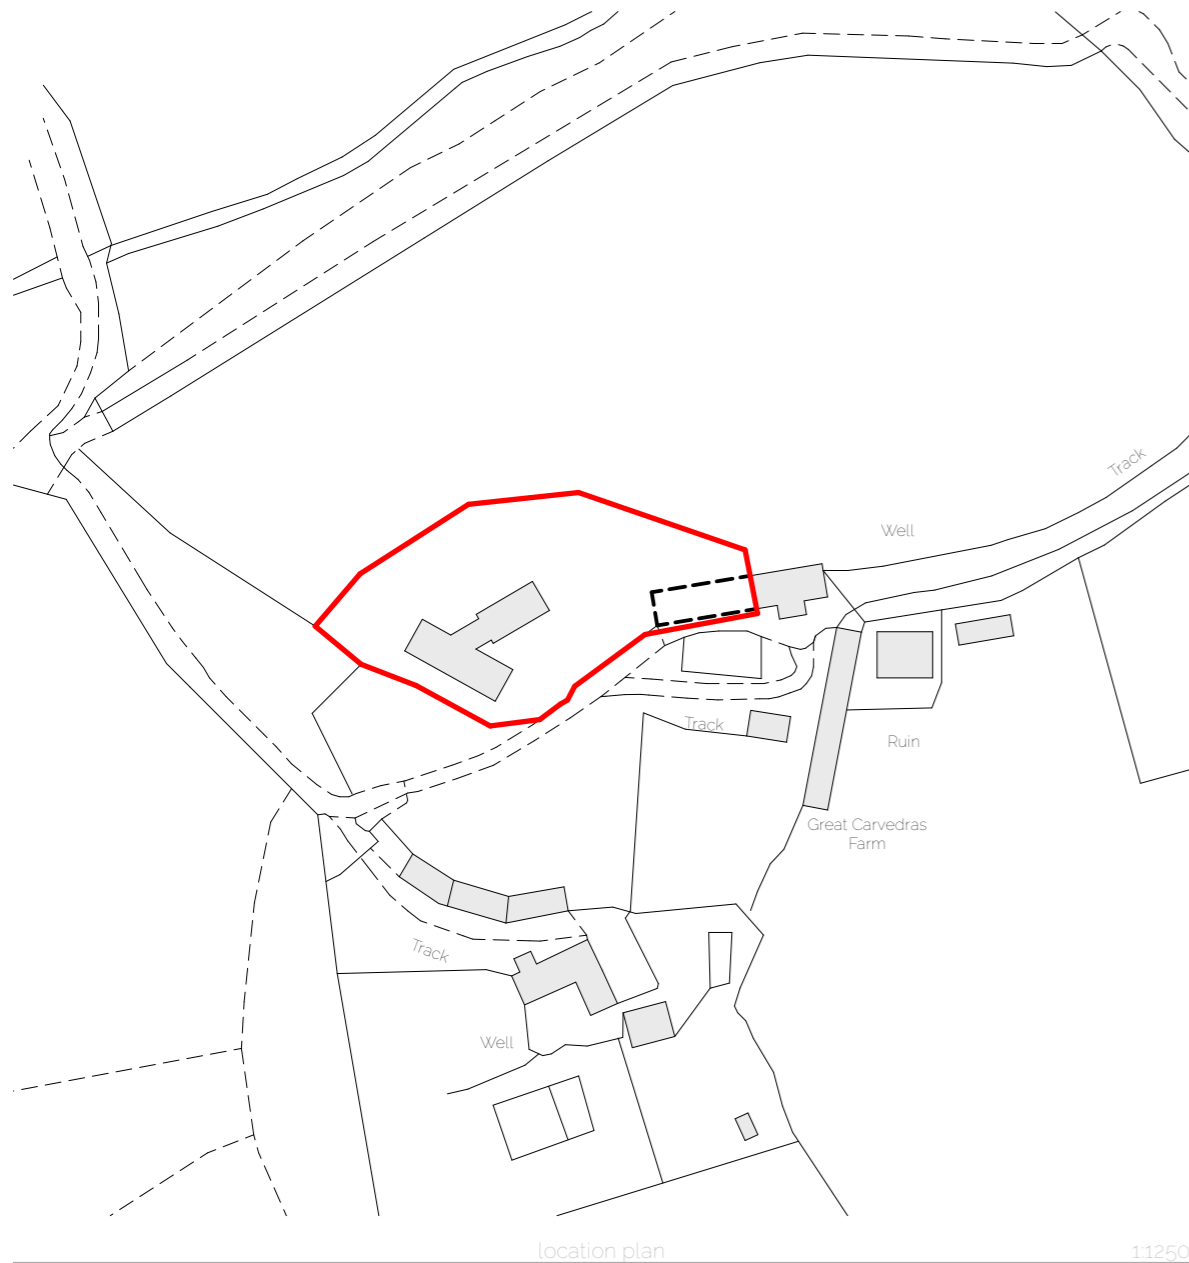

All dimensions must be checked on site and not scaled from this drawing for construction purposes
This drawing has been prepared for the Stage as indicated and will not hold information relating to Stages beyond. All dimensions are to be checked on site and any discrepancy, error or omission are to be reported to the Practice.
This drawing shall be read in conjunction with all relevant architects and engineers drawings along with specifications.
This drawing is copyright to STUDIO/gather.