

| rev | date | project | drawn by |
|-----|------------|---------|----------|
| 01 | 05/03/2024 | 060 | S/g |

layout ref
060_S3.SC_dr_sb_01_ex_200.2

project number - RIBA work stage - doc type - role - rev - drawing type - number - status
ref key




| doc type | role | type | status |
|--------------------|-------------------|---------------|------------------------|
| is - issue sheet | c - comment | dtn - demo | wip - work in progress |
| dr - drawing | co - costing | ex - existing | |
| sp - specification | sb - submission | pr - proposed | |
| dc - document | cn - construction | | |

| | |
|------------------------------------|--|
| scale 1:1250, 1:500 @ A3 | RIBA work stage Stage 3 - Spatial Coordination |
|------------------------------------|--|

| | |
|---|--|
| job title Great Carvedras Farm - Replacement dwelling in lieu of extant Class Q | drawing Existing location and block plan |
|---|--|

location
Great Carvedras Farm, Trewardreva, Constantine, TR11 5QE, United Kingdom.

| rev | date | initials | description |
|-----|----------|----------|---------------|
| 01 | 05.03.24 | S/g | Initial issue |

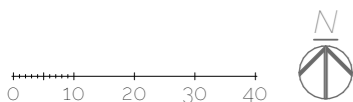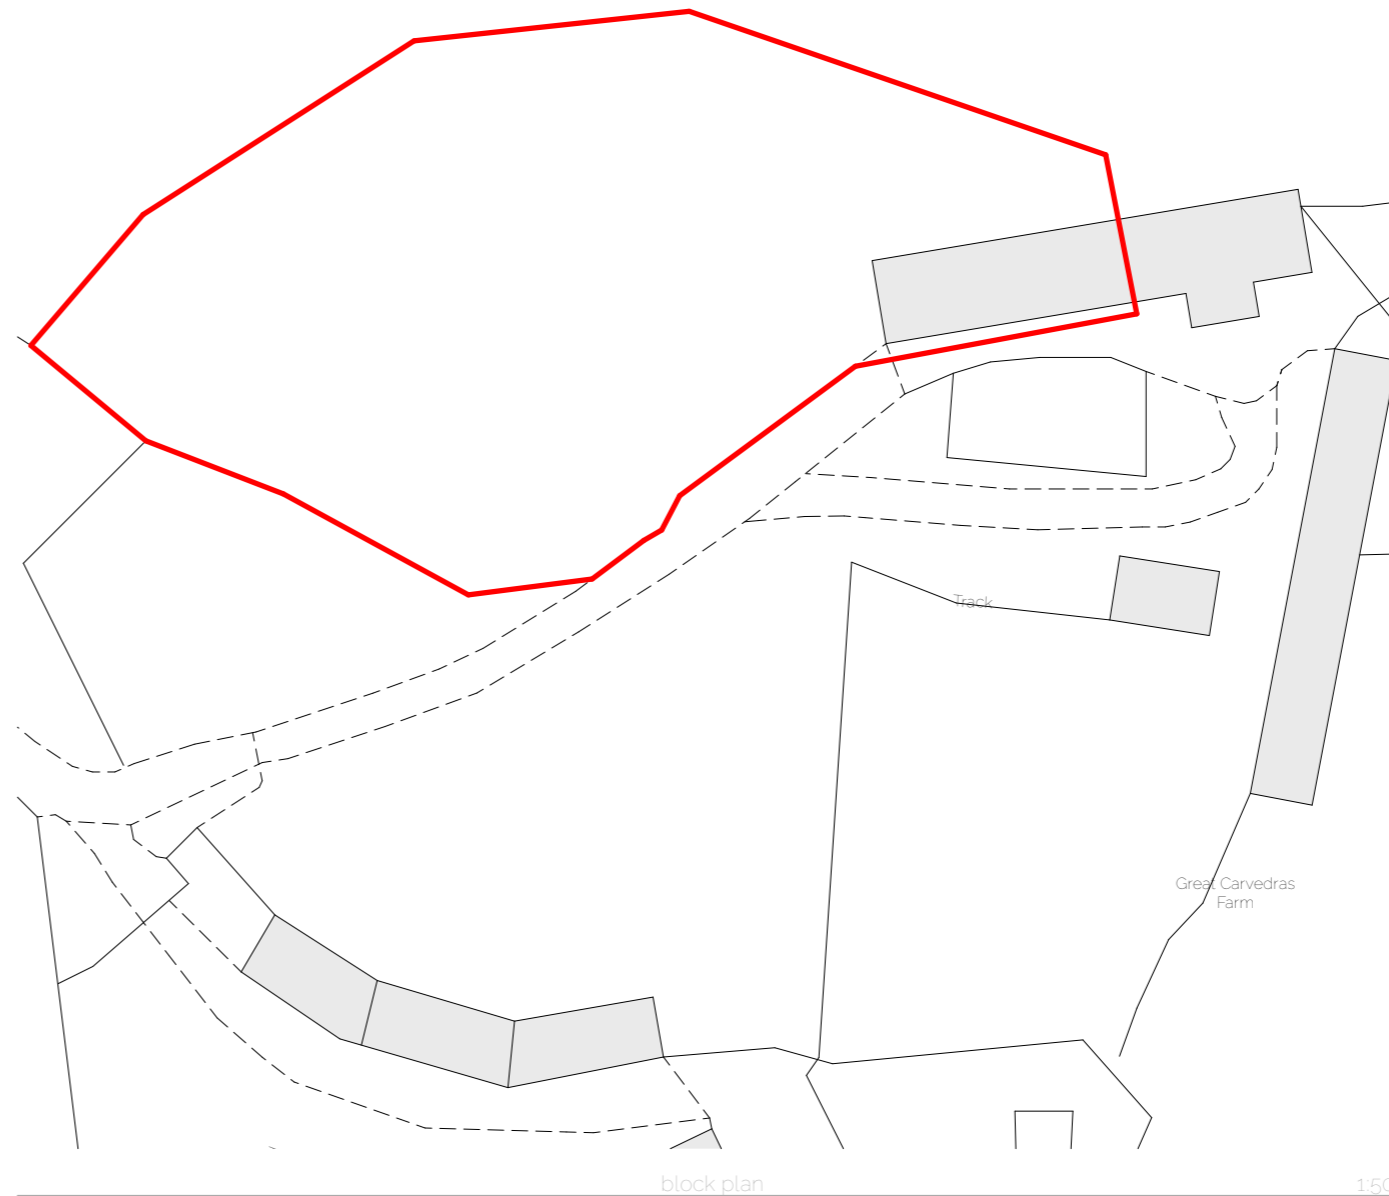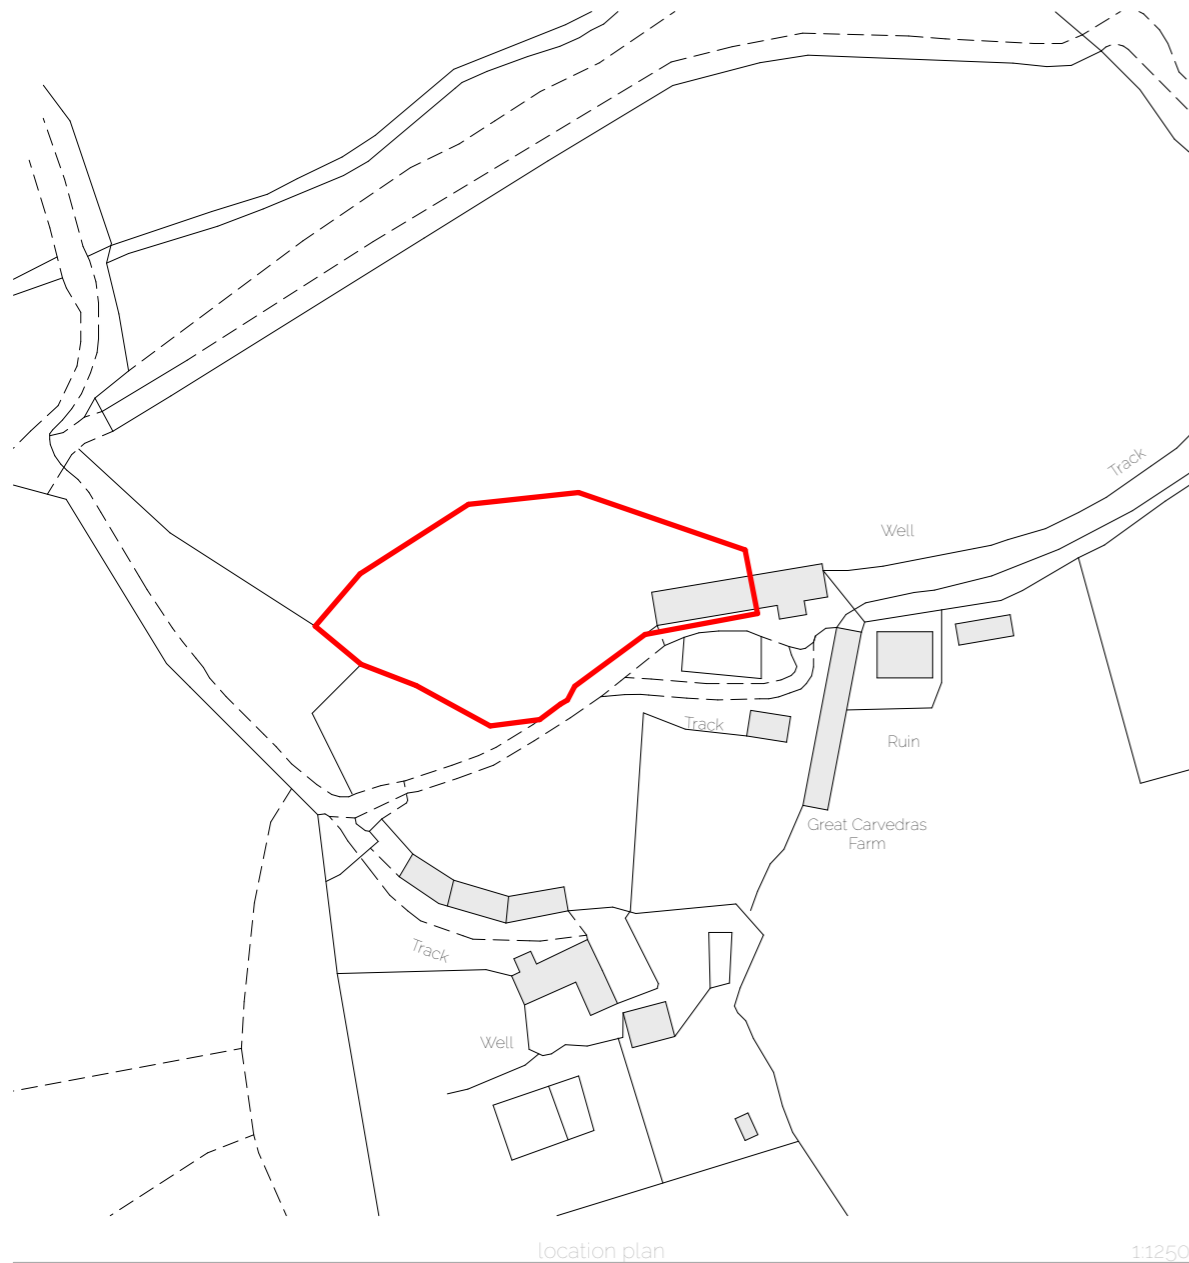

All dimensions must be checked on site and not scaled from this drawing for construction purposes
This drawing has been prepared for the Stage as indicated and will not hold information relating to Stages beyond. All dimensions are to be checked on site and any discrepancy, error or omission are to be reported to the Practice.
This drawing shall be read in conjunction with all relevant architects and engineers drawings along with specifications.
This drawing is copyright to STUDIO/gather.