
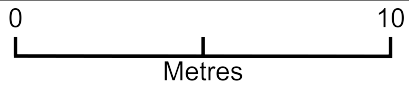


Existing and proposed Block Plan

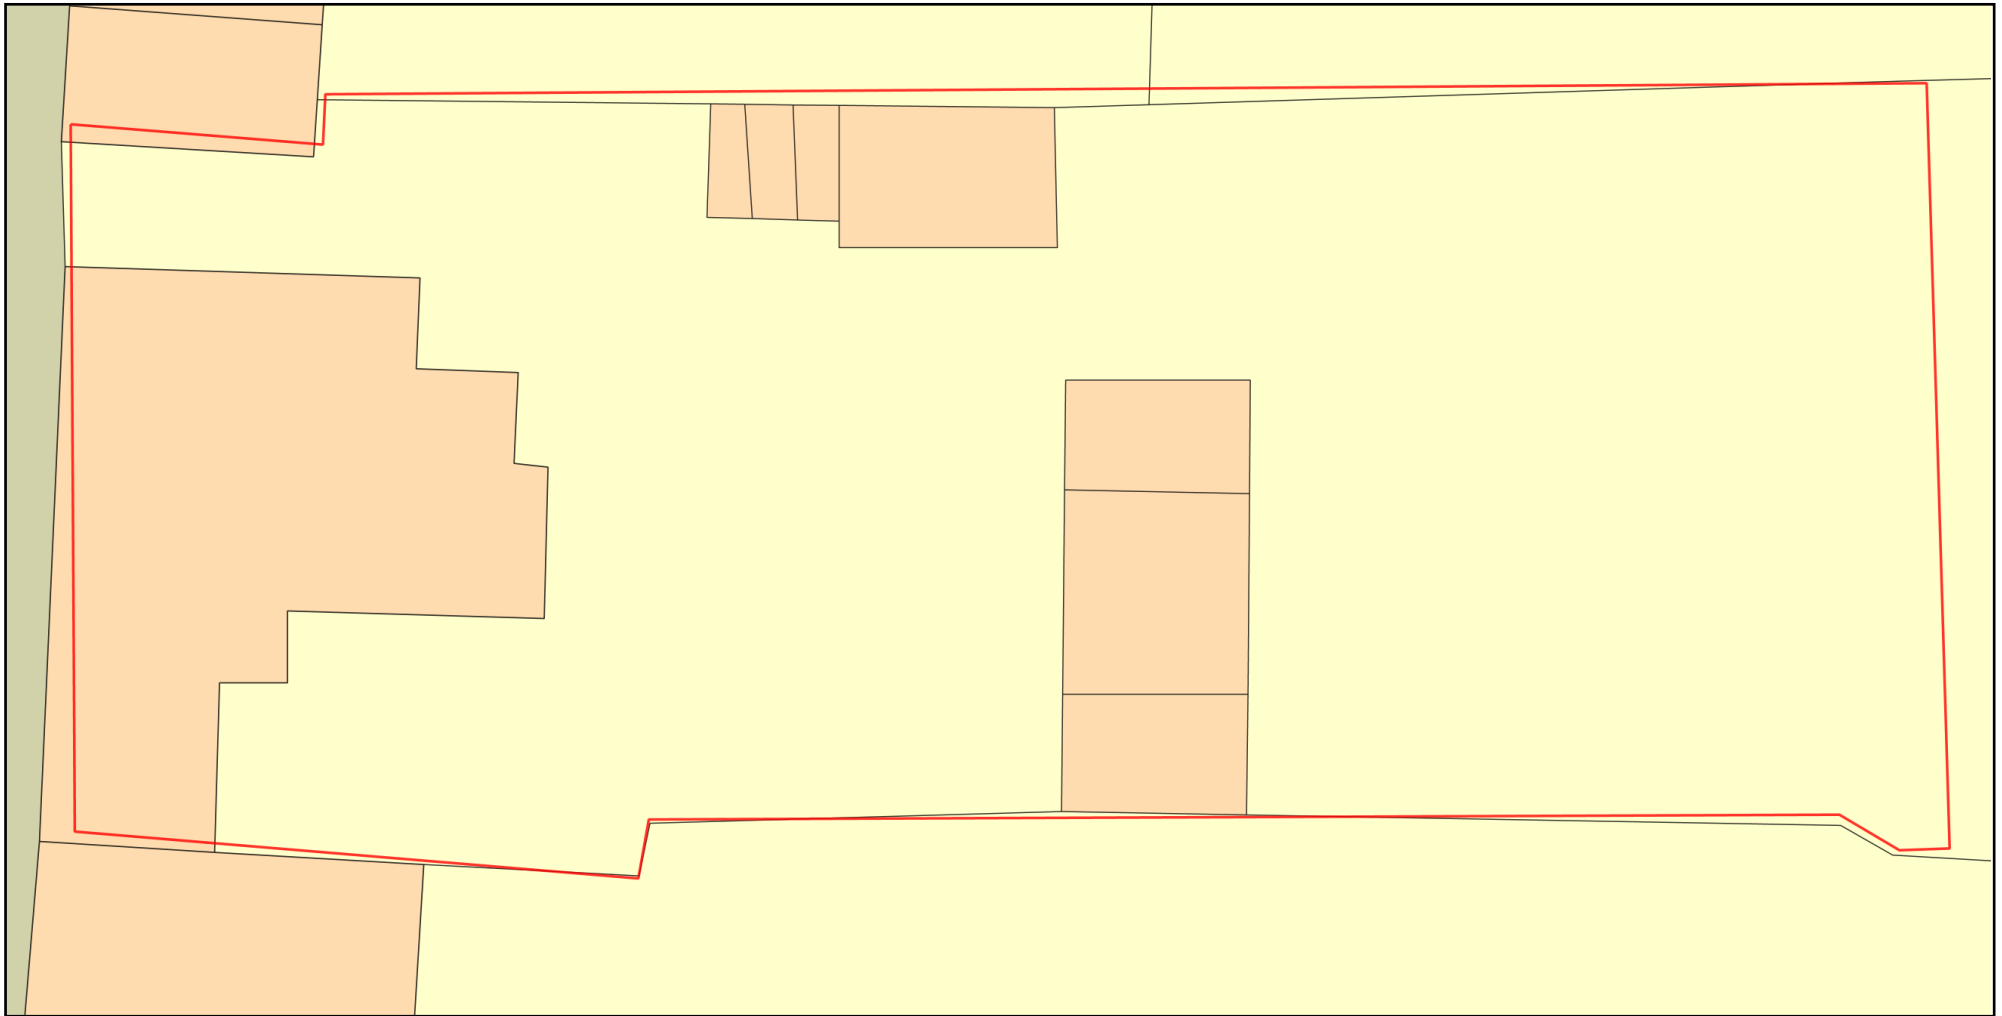

Plan Produced for: Ian Clarry

Date Produced: 07 Mar 2024

Plan Reference Number: TQRQM24067223236854

Scale: 1:200 @ A4