
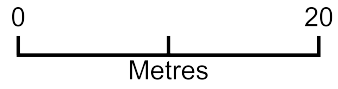


# 45 Bridewell street Garage Conversion

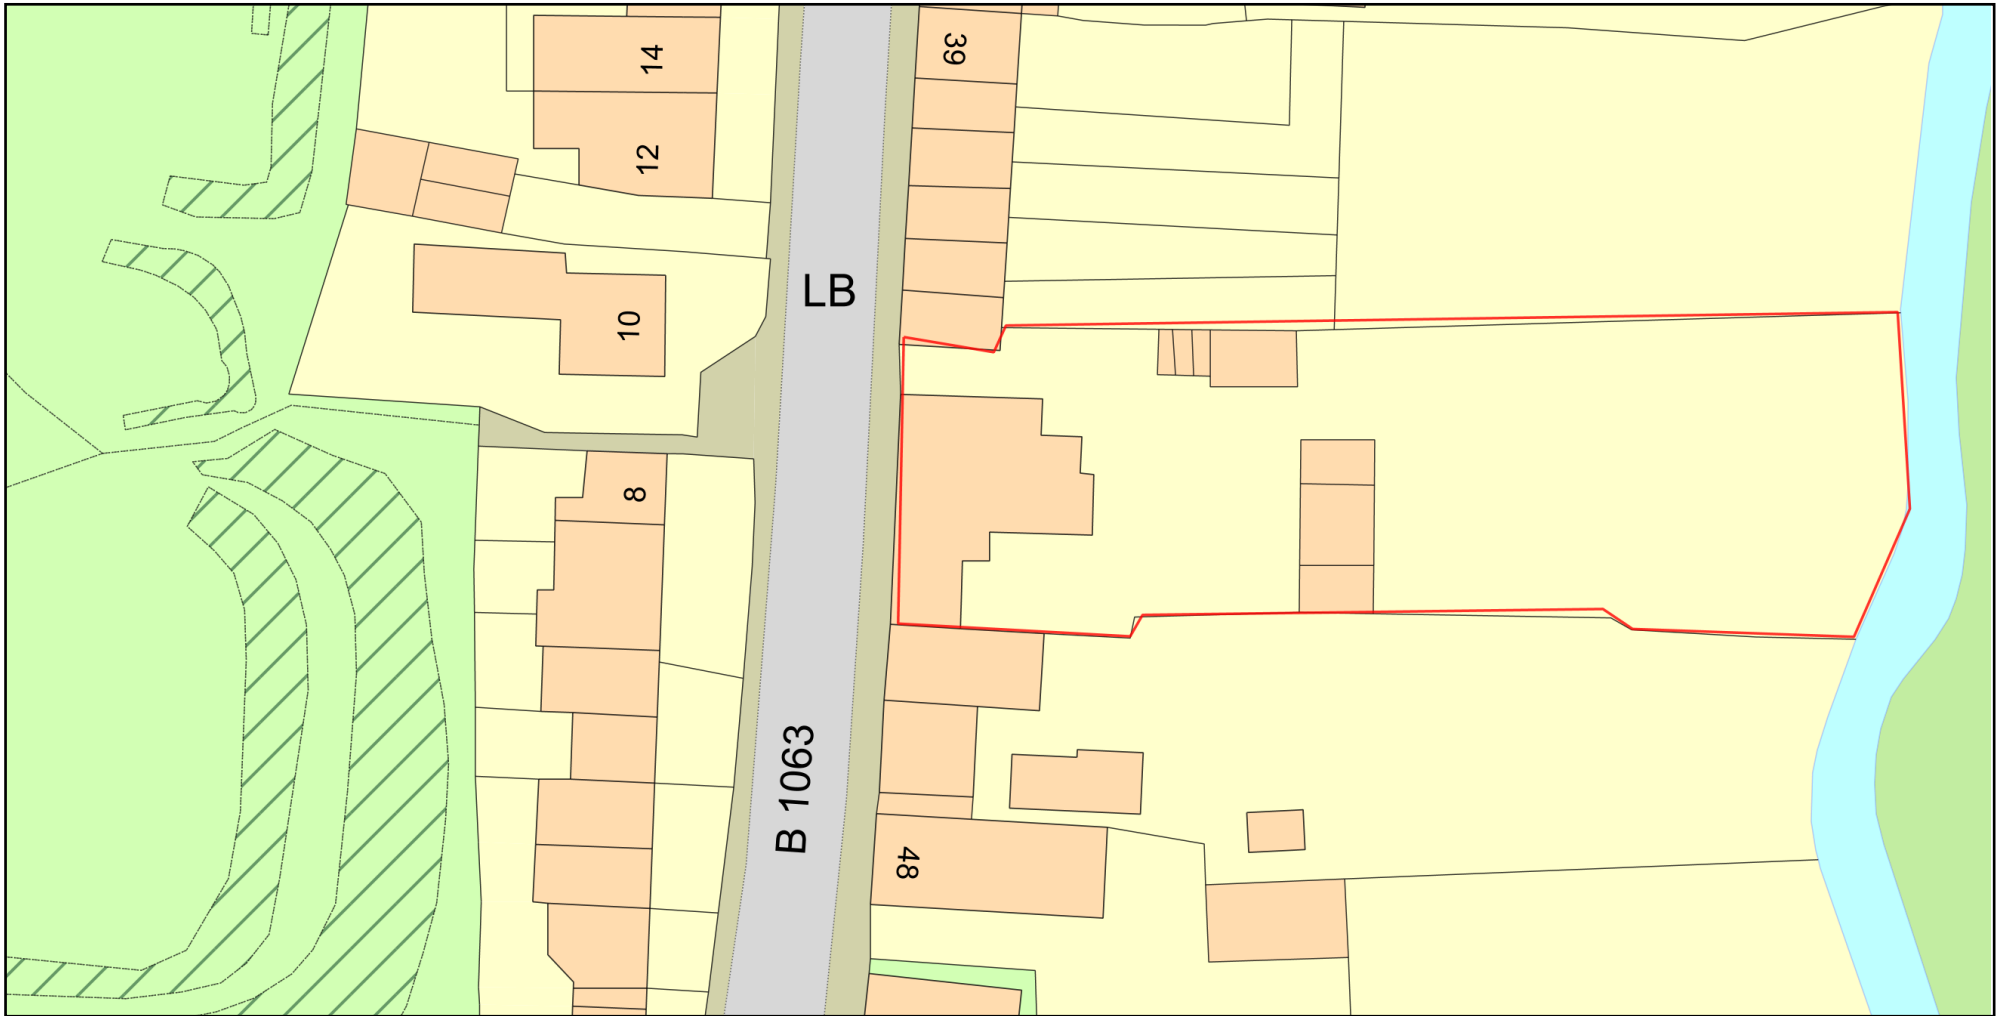

Plan Produced for: Ian Clarry

Date Produced: 03 Mar 2024

Plan Reference Number: TQRQM24063022859046

Scale: 1:500 @ A4