




Elevation A
1 : 100



Elevation B
1 : 100

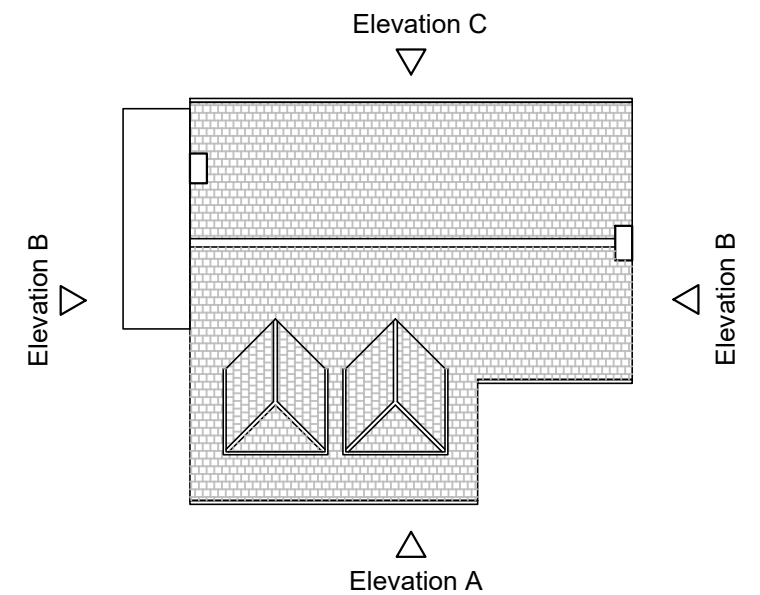

DL DesignStudio

2 Broadway, Nottingham NG1 1PS
T: 0115 941 4440 E: info@dldesignstudio.co.uk W: www.dldesignstudio.co.uk
Chartered Institute of Architectural Technologists registered: no. M024831

CLIENT
Mr and Mrs Owen

PROJECT
**Replacement Dwelling
10 Moor Lane
Bunny
Nottingham NG11 6QX**

DRAWING TITLE
**Existing:
Elevations (Sheet 1 of 2)**

<input type="checkbox"/> Preliminary	<input type="checkbox"/> Building Regs	<input type="checkbox"/> Construction
<input checked="" type="checkbox"/> Planning	<input type="checkbox"/> Tender	<input type="checkbox"/> As Built
SCALE 1:100 @ A3	DATE 25/01/24	DRAWN CPG
DRG No. DL/534/307	REVISION -	CHECKED DL



NOTES
All dimensions must be checked on site.
Do not scale from this drawing.

revision: date: initial: items