





**Elevation C**  
1 : 100

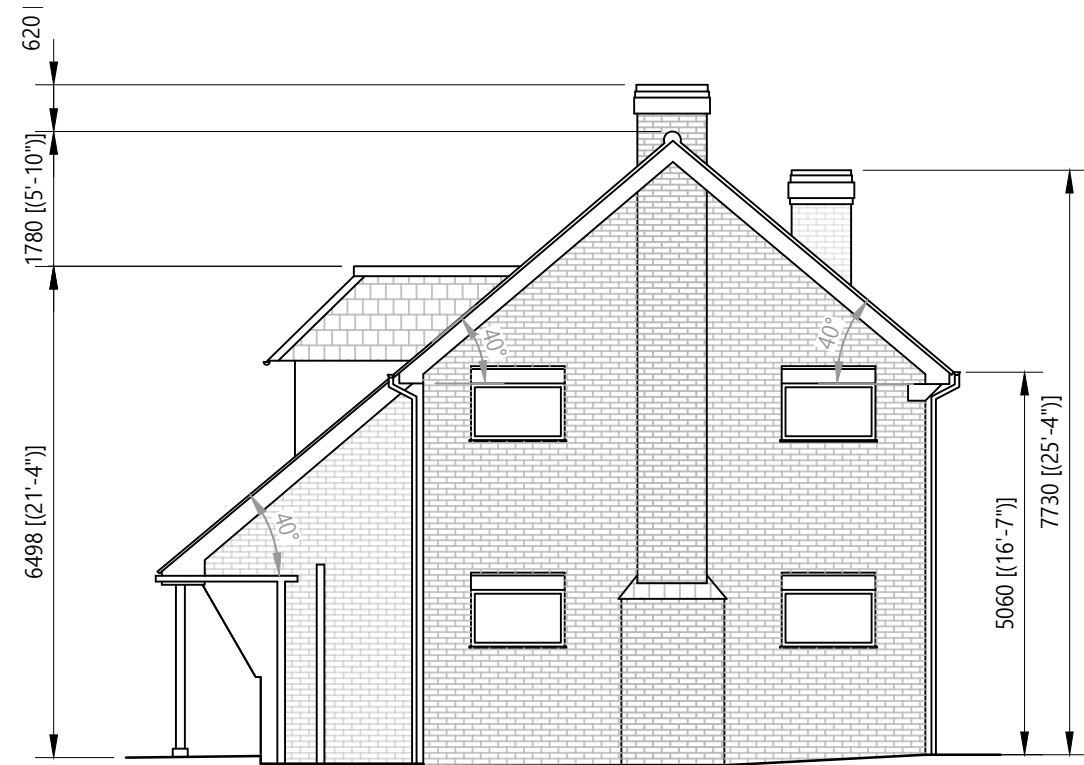

**Elevation D**  
1 : 100

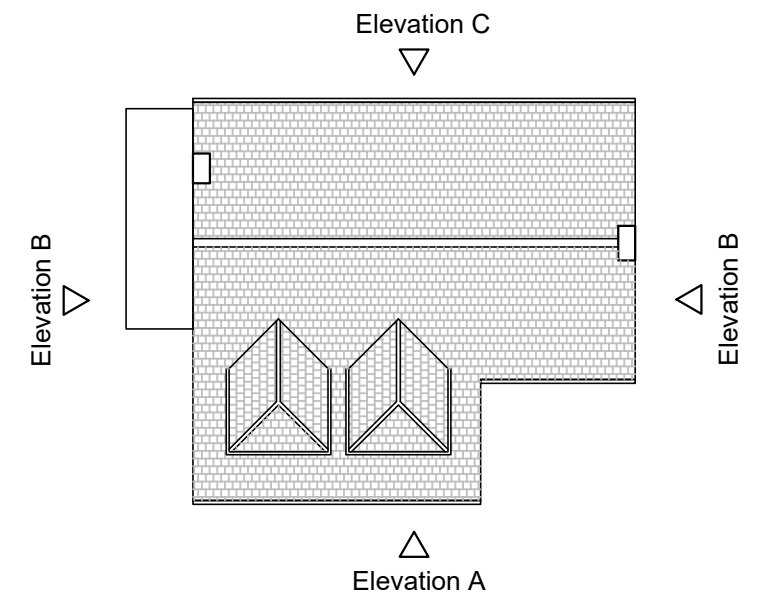

**DL DesignStudio**

2 Broadway, Nottingham NG1 1PS  
T: 0115 941 4440 E: info@dldesignstudio.co.uk W: www.dldesignstudio.co.uk  
Chartered Institute of Architectural Technologists registered: no. M024831

CLIENT  
**Mr and Mrs Owen**

PROJECT  
**Replacement Dwelling  
10 Moor Lane  
Bunny  
Nottingham NG11 6QX**

DRAWING TITLE  
**Existing:  
Elevations (Sheet 2 of 2)**

<input type="checkbox"/> Preliminary	<input type="checkbox"/> Building Regs	<input type="checkbox"/> Construction
<input checked="" type="checkbox"/> Planning	<input type="checkbox"/> Tender	<input type="checkbox"/> As Built
SCALE 1:100 @ A3	DATE 25/01/24	DRAWN CPG
DRG No. DL/534/308	REVISION -	CHECKED DL



NOTES  
All dimensions must be checked on site.  
Do not scale from this drawing.

revision: date: initial: items