


10cm

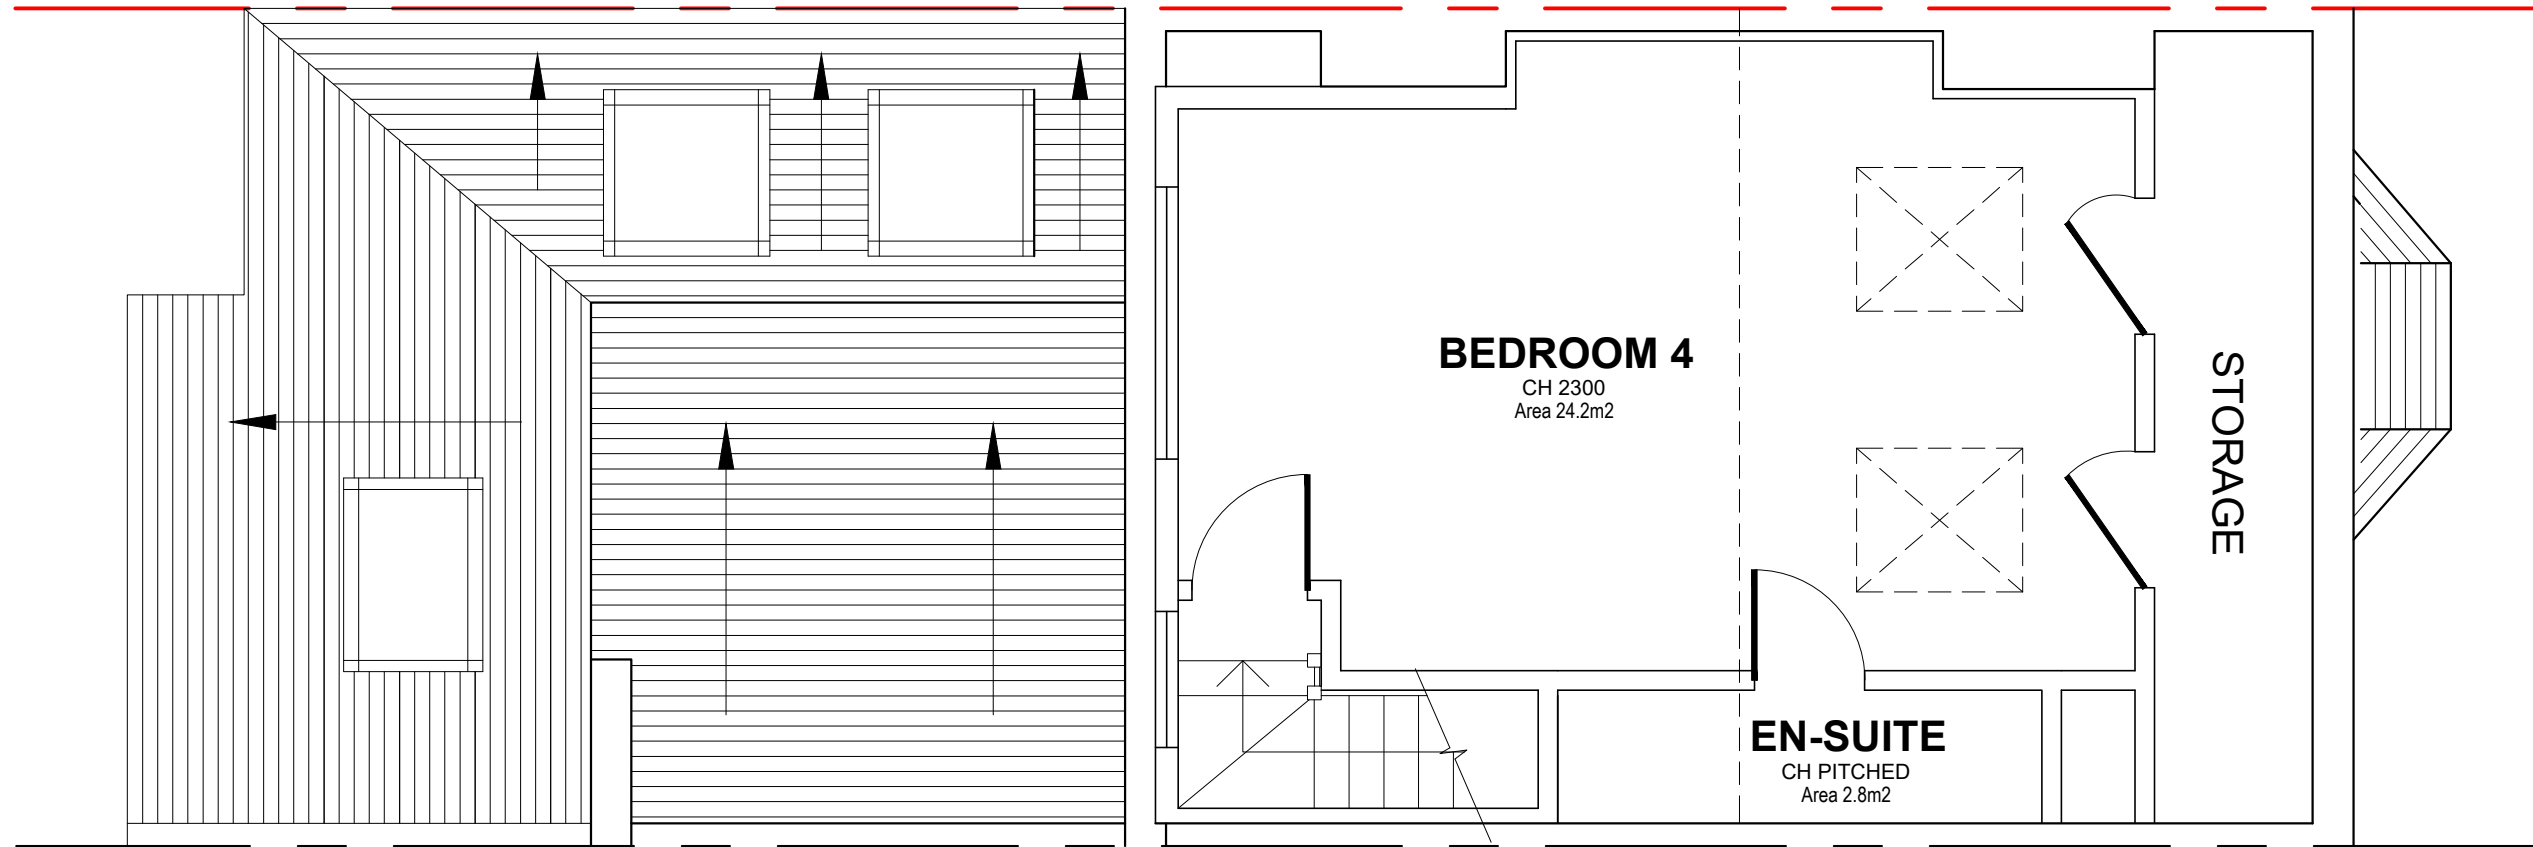

EXISTING SECOND FLOOR LAYOUT

SCALE 1:50

Notes

All work to be in accordance with the current Building Regulations, all relevant British Standard Codes of Practice.
Contractor to check all dimensions on site prior to commencement of works.

All dimensions must be checked on site and not scaled from this drawing. Any dimensional discrepancies discovered must be reported to the Surveyor before proceeding. This drawing is to be read in conjunction with all relevant documents.

This drawing is copyright © and may not be reproduced without permission

Revisions

No.	Description	Date
-	-	-

CLIENT

JOB DESCRIPTION

14 MANOR ROAD
BRISTOL
BS7 8PY

DRAWING TITLE

EXISTING SECOND FLOOR

Scale	Date	Drawn	Checked
1:50 @ A3	OCT '22	BJLC	

TA COOK DEVELOPMENTS
4 Bowden Way, Failand, Bristol, BS8 3XA
T: 01275 393752 · F: 01275 393752
www.tacookdevelopments.co.uk
enquiries@tacookdevelopments.co.uk

Drawing Number	TAC 003637 - 102
----------------	------------------