


10cm

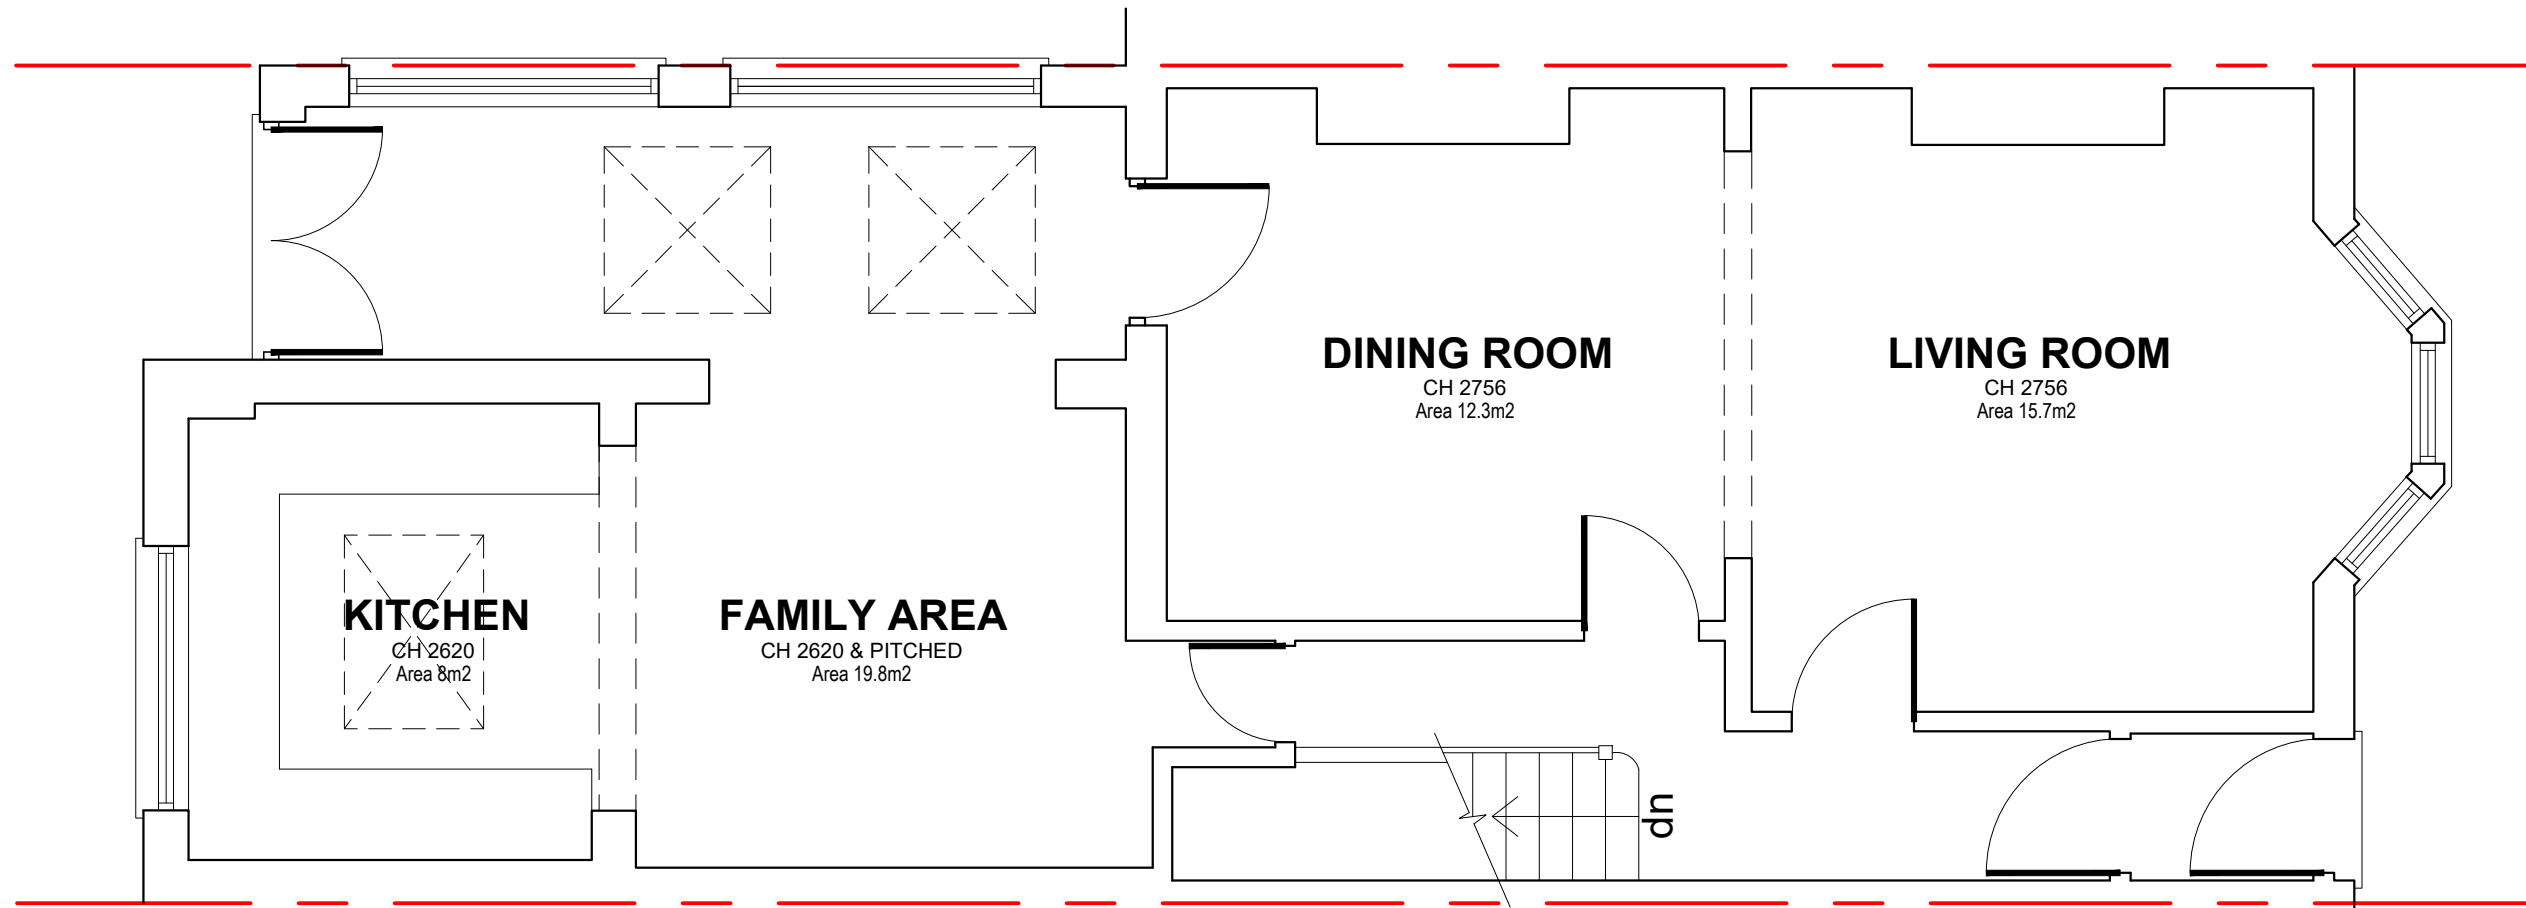

**PROPOSED GROUND FLOOR LAYOUT**  
SCALE 1:50

Notes

All work to be in accordance with the current Building Regulations, all relevant British Standard Codes of Practice. Contractor to check all dimensions on site prior to commencement of works.

All dimensions must be checked on site and not scaled from this drawing. Any dimensional discrepancies discovered must be reported to the Surveyor before proceeding. This drawing is to be read in conjunction with all relevant documents.

This drawing is copyright © and may not be reproduced without permission

Revisions	
-	-

CLIENT

\*\*\*\*

JOB DESCRIPTION

14 MANOR ROAD  
BRISTOL  
BS7 8PY

DRAWING TITLE

PROPOSED GROUND FLOOR

Scale	Date	Drawn	Checked
1:50 @ A3	OCT '22	BJLC	



**TA COOK DEVELOPMENTS**  
4 Bowden Way, Failand, Bristol, BS8 3XA  
T: 01275 393752 · F: 01275 393752  
www.tacookdevelopments.co.uk  
enquiries@tacookdevelopments.co.uk

Drawing Number	TAC 003637 - 104
----------------	------------------