


Notes  
 All work to be in accordance with the current Building Regulations, all relevant British Standard Codes of Practice.  
 Contractor to check all dimensions on site prior to commencement of works.

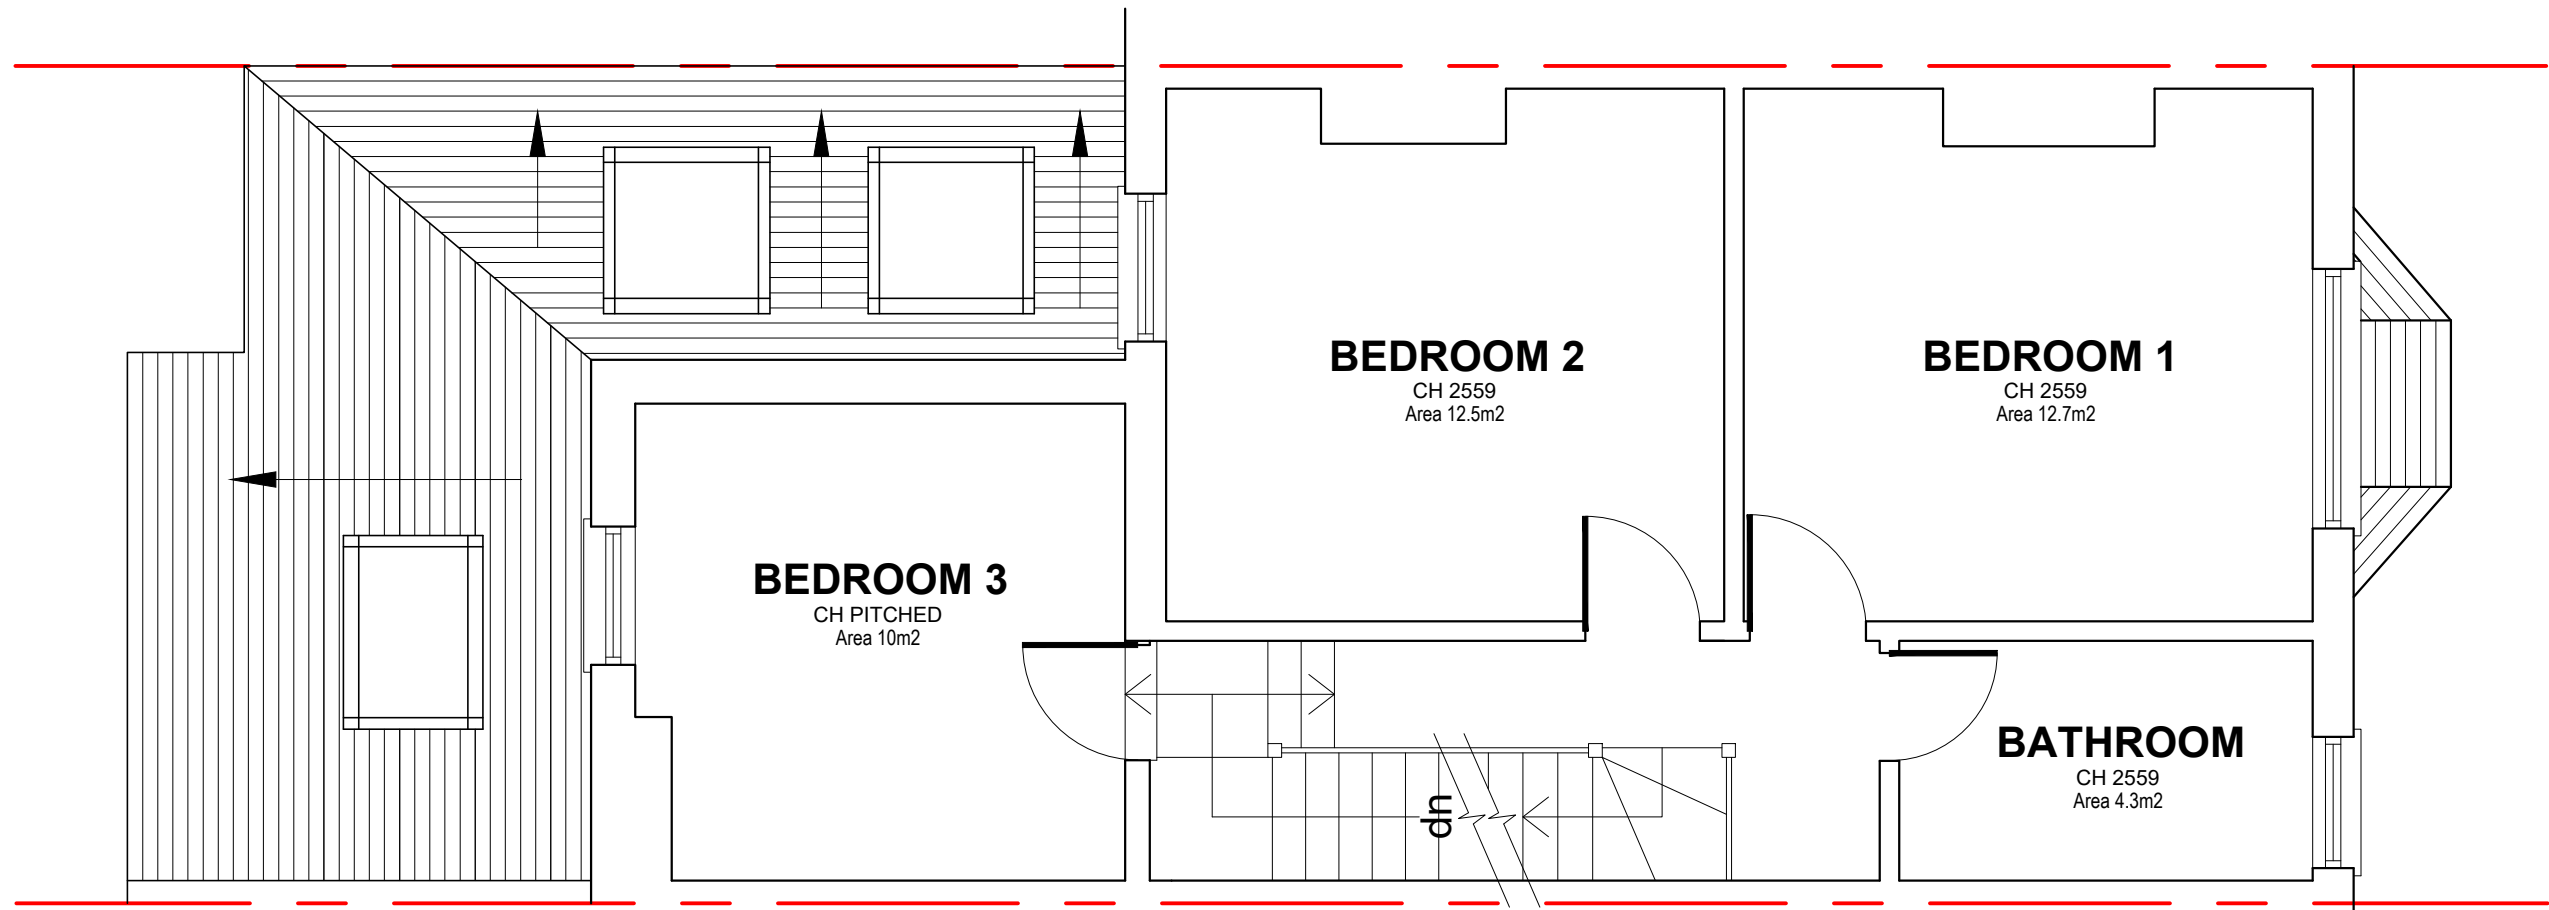

**PROPOSED FIRST FLOOR LAYOUT**  
 SCALE 1:50

All dimensions must be checked on site and not scaled from this drawing. Any dimensional discrepancies discovered must be reported to the Surveyor before proceeding. This drawing is to be read in conjunction with all relevant documents.

This drawing is copyright © and may not be reproduced without permission

Revisions

-	-	-

CLIENT

\*\*\*\*

JOB DESCRIPTION

14 MANOR ROAD  
 BRISTOL  
 BS7 8PY

DRAWING TITLE

PROPOSED FIRST FLOOR

Scale	Date	Drawn	Checked
1:50 @ A3	OCT '22	BJLC	



**TA COOK DEVELOPMENTS**

4 Bowden Way, Failand, Bristol, BS8 3XA

T: 01275 393752 · F: 01275 393752

www.tacookdevelopments.co.uk

enquiries@tacookdevelopments.co.uk

Drawing Number TAC 003637 - 105