


Notes
 All work to be in accordance with the current Building Regulations, all relevant British Standard Codes of Practice.
 Contractor to check all dimensions on site prior to commencement of works.

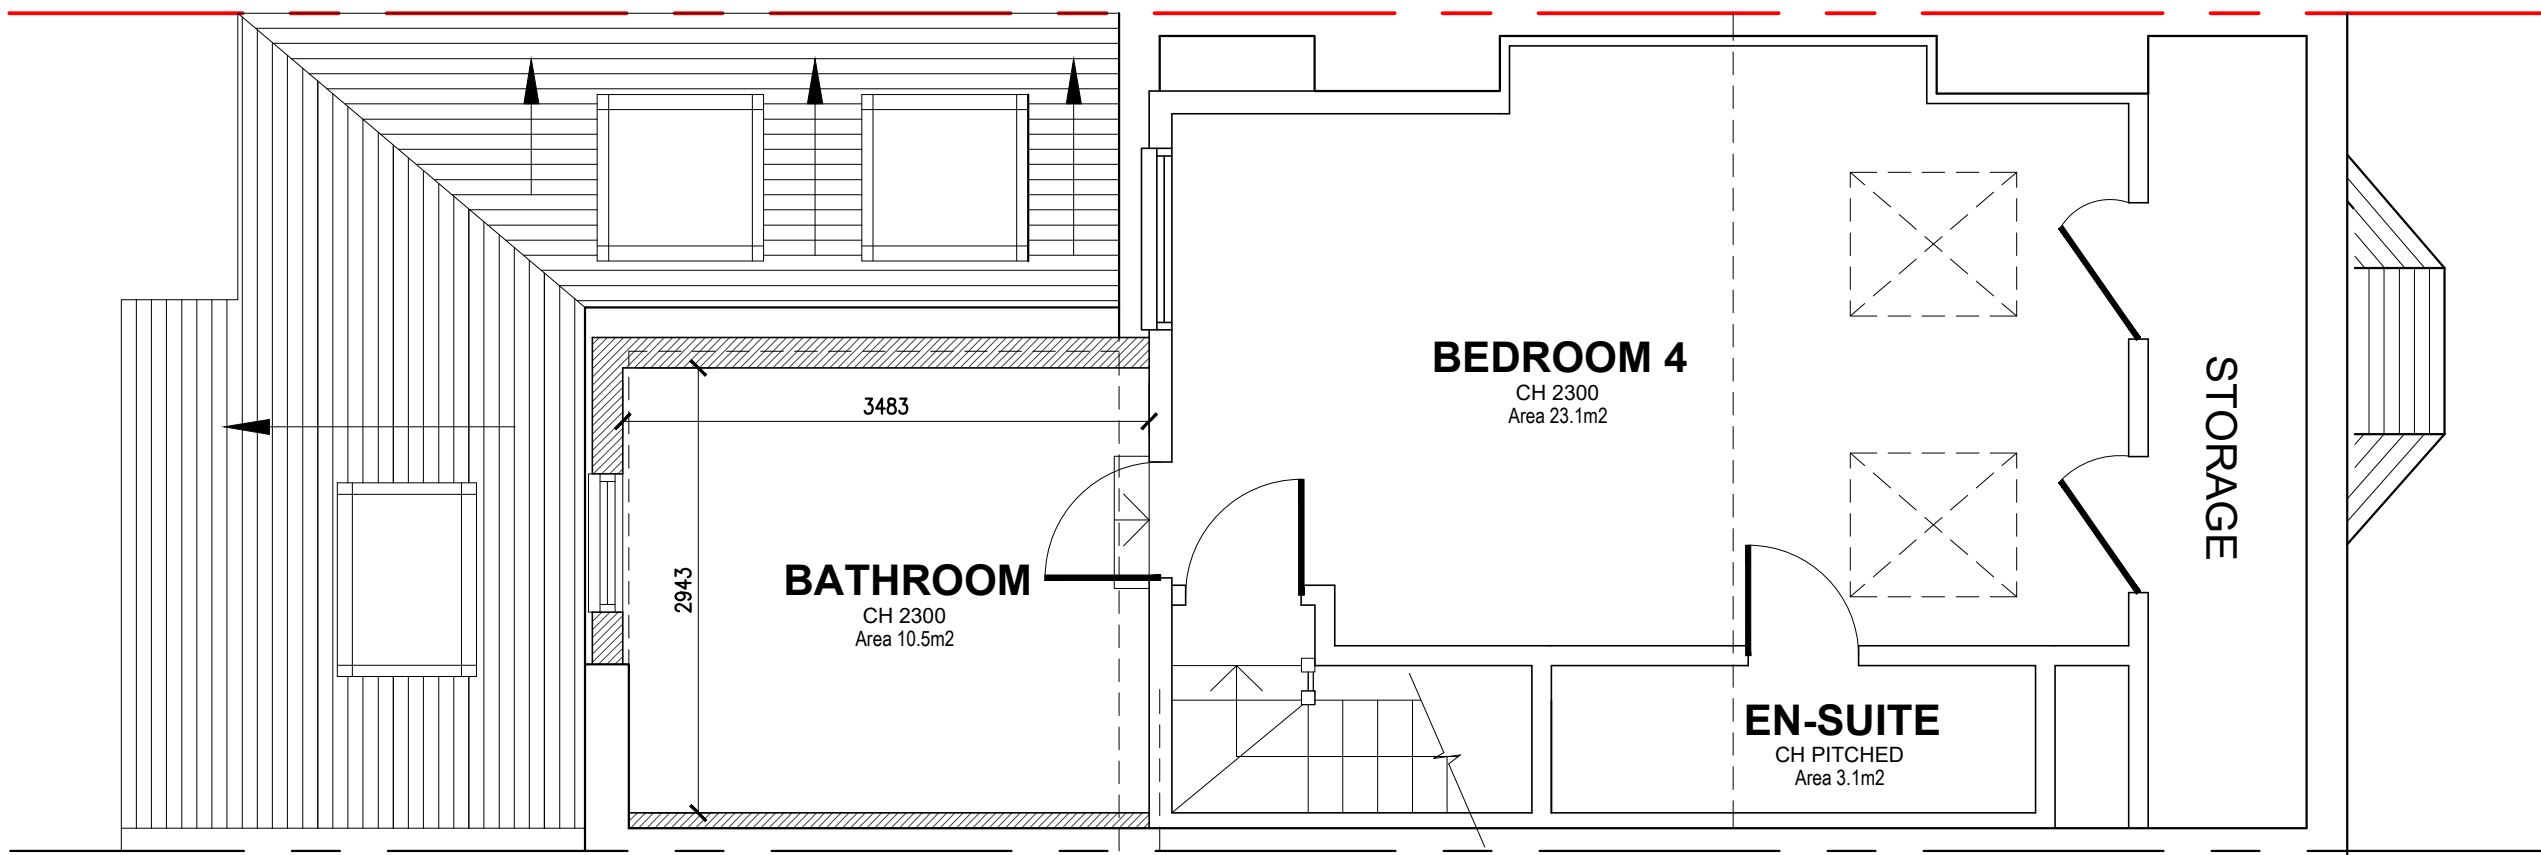

PROPOSED SECOND FLOOR LAYOUT
 SCALE 1:50

All dimensions must be checked on site and not scaled from this drawing. Any dimensional discrepancies discovered must be reported to the Surveyor before proceeding. This drawing is to be read in conjunction with all relevant documents.

This drawing is copyright © and may not be reproduced without permission

Revisions	
A	10.10.22 Door amendments.
B	22.02.24 Room amendments.

CLIENT

JOB DESCRIPTION
 14 MANOR ROAD
 BRISTOL
 BS7 8PY

DRAWING TITLE
 PROPOSED SECOND FLOOR

Scale	Date	Drawn	Checked
1:50 @ A3	OCT '22	BJLC	

TA COOK DEVELOPMENTS
 4 Bowden Way, Failand, Bristol, BS8 3XA
 T: 01275 393752 · F: 01275 393752
 www.tacookdevelopments.co.uk
 enquiries@tacookdevelopments.co.uk

Drawing Number TAC 003637 - 106 B