


NOTES.

THIS DRAWING IS COPYRIGHT.


THE DRAWING IS NOT TO BE USED FOR CONSTRUCTION UNLESS MARKED 'FOR CONSTRUCTION'

THE CONTRACTOR IS RESPONSIBLE FOR ALL DIMENSIONS AND THE CORRECT SETTING OUT ON SITE. ONLY FIGURED DIMENSIONS ARE TO BE USED, IF IN DOUBT ASK.

ALL MATERIALS AND WORKMANSHIP TO COMPLY WITH THE CURRENT BRITISH STANDARDS AND CODES OF PRACTICE.

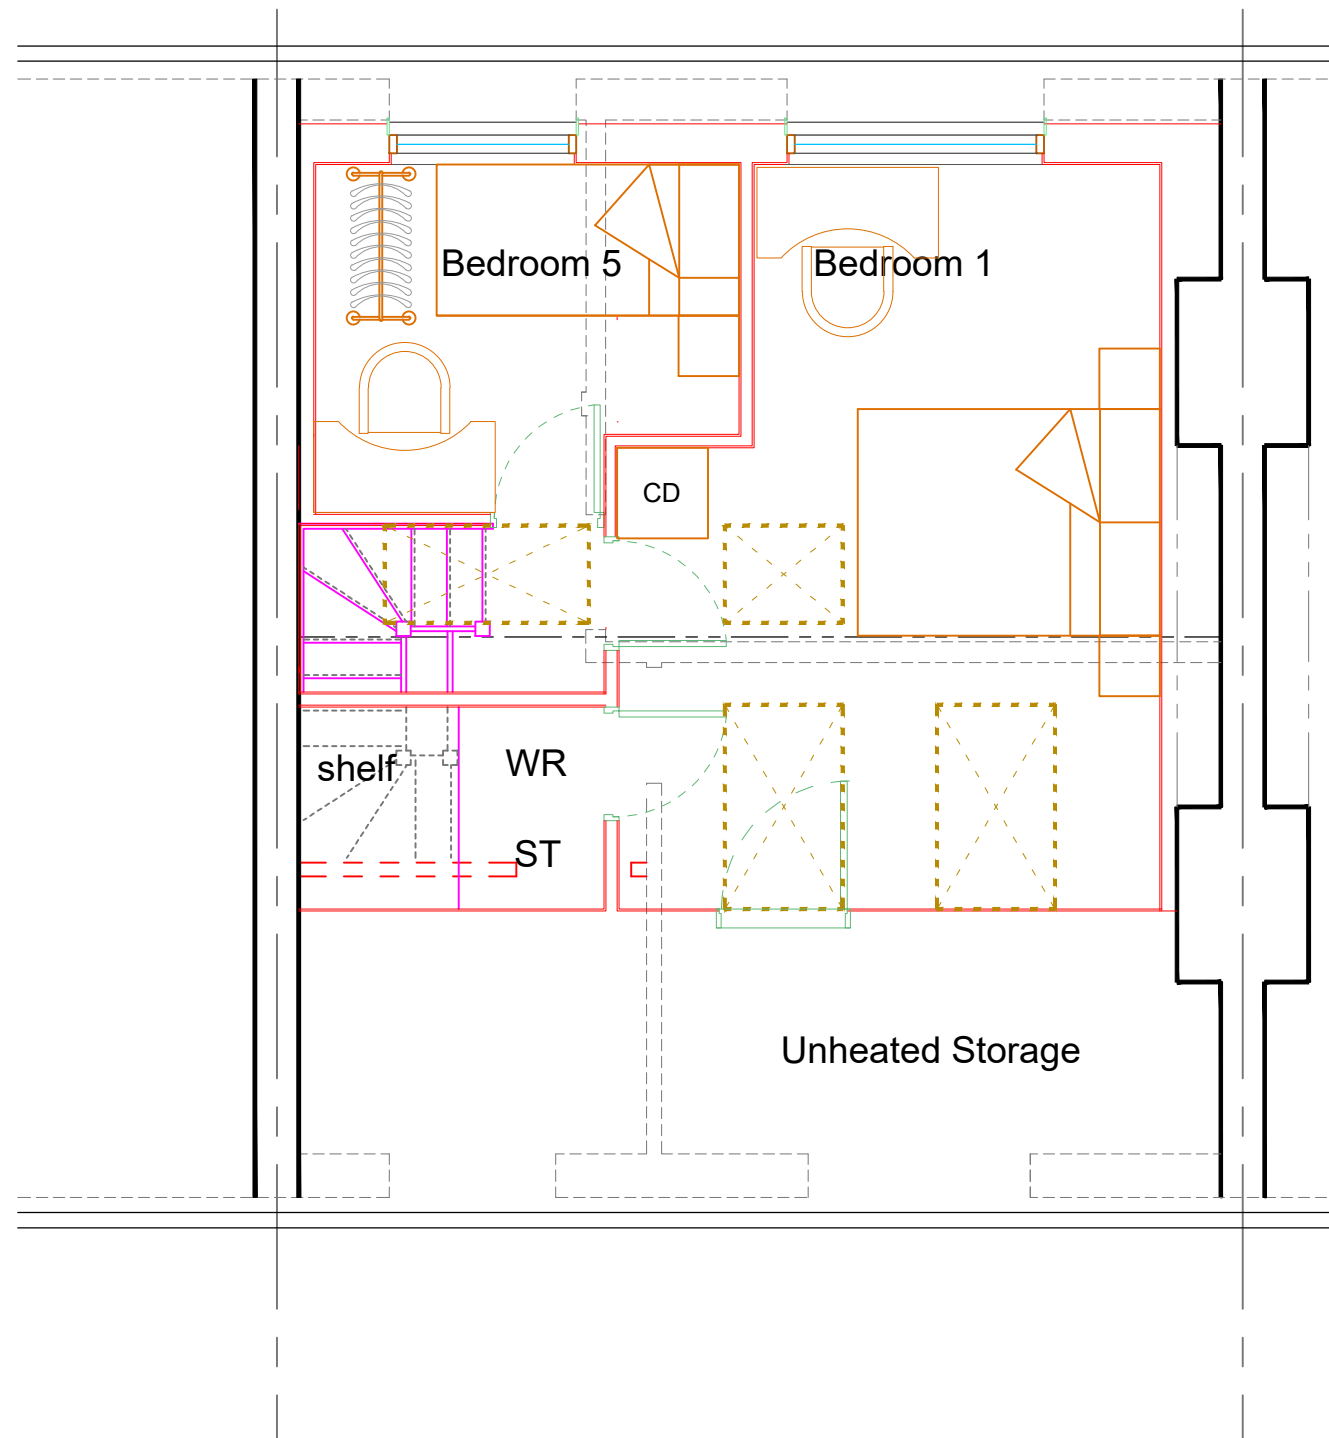

- KEY**
- RWP rainwater pipe
 - SVP soil vent pipe
 - ST storage
 - WR wardrobe
 - DT dressing Table
 - RL roof light above
 - CD chest of drawers

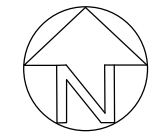

Rev	Date	Description
A	19-01-23	5th bedroom added
B	22-01-23	5th bedroom enlarged and stair moved

P.J.Orchard B Arch RIBA

Chartered Architect

9 West Hill Gardens
Portishead
North Somerset
BS20 6LJ

Tel /Fax: 01275 847 190



Project

7, WELSFORD AVENUE,
BRISTOL,
BS16 1BW

Drawing Title

PROPOSED LOFT CONVERSION

PROPOSED SECOND FLOOR
PLAN

Scale

1:50@A3

Date

04.01.2023

Drawn
JM

Checked
PJO

Job Number

.

Drawing Number

PL14_B

