


Responsibility is not accepted for errors made by others in scaling from this drawing. Do not scale from this drawing for construction or acquisition purposes. All construction information must be taken from figured dimensions only. All dimensions and levels must be checked on site and any discrepancies between drawings and specification must be reported to Kree8 Design & Build. Copyright Kree8 Design & Build.




FRONT FACING



REAR FACING

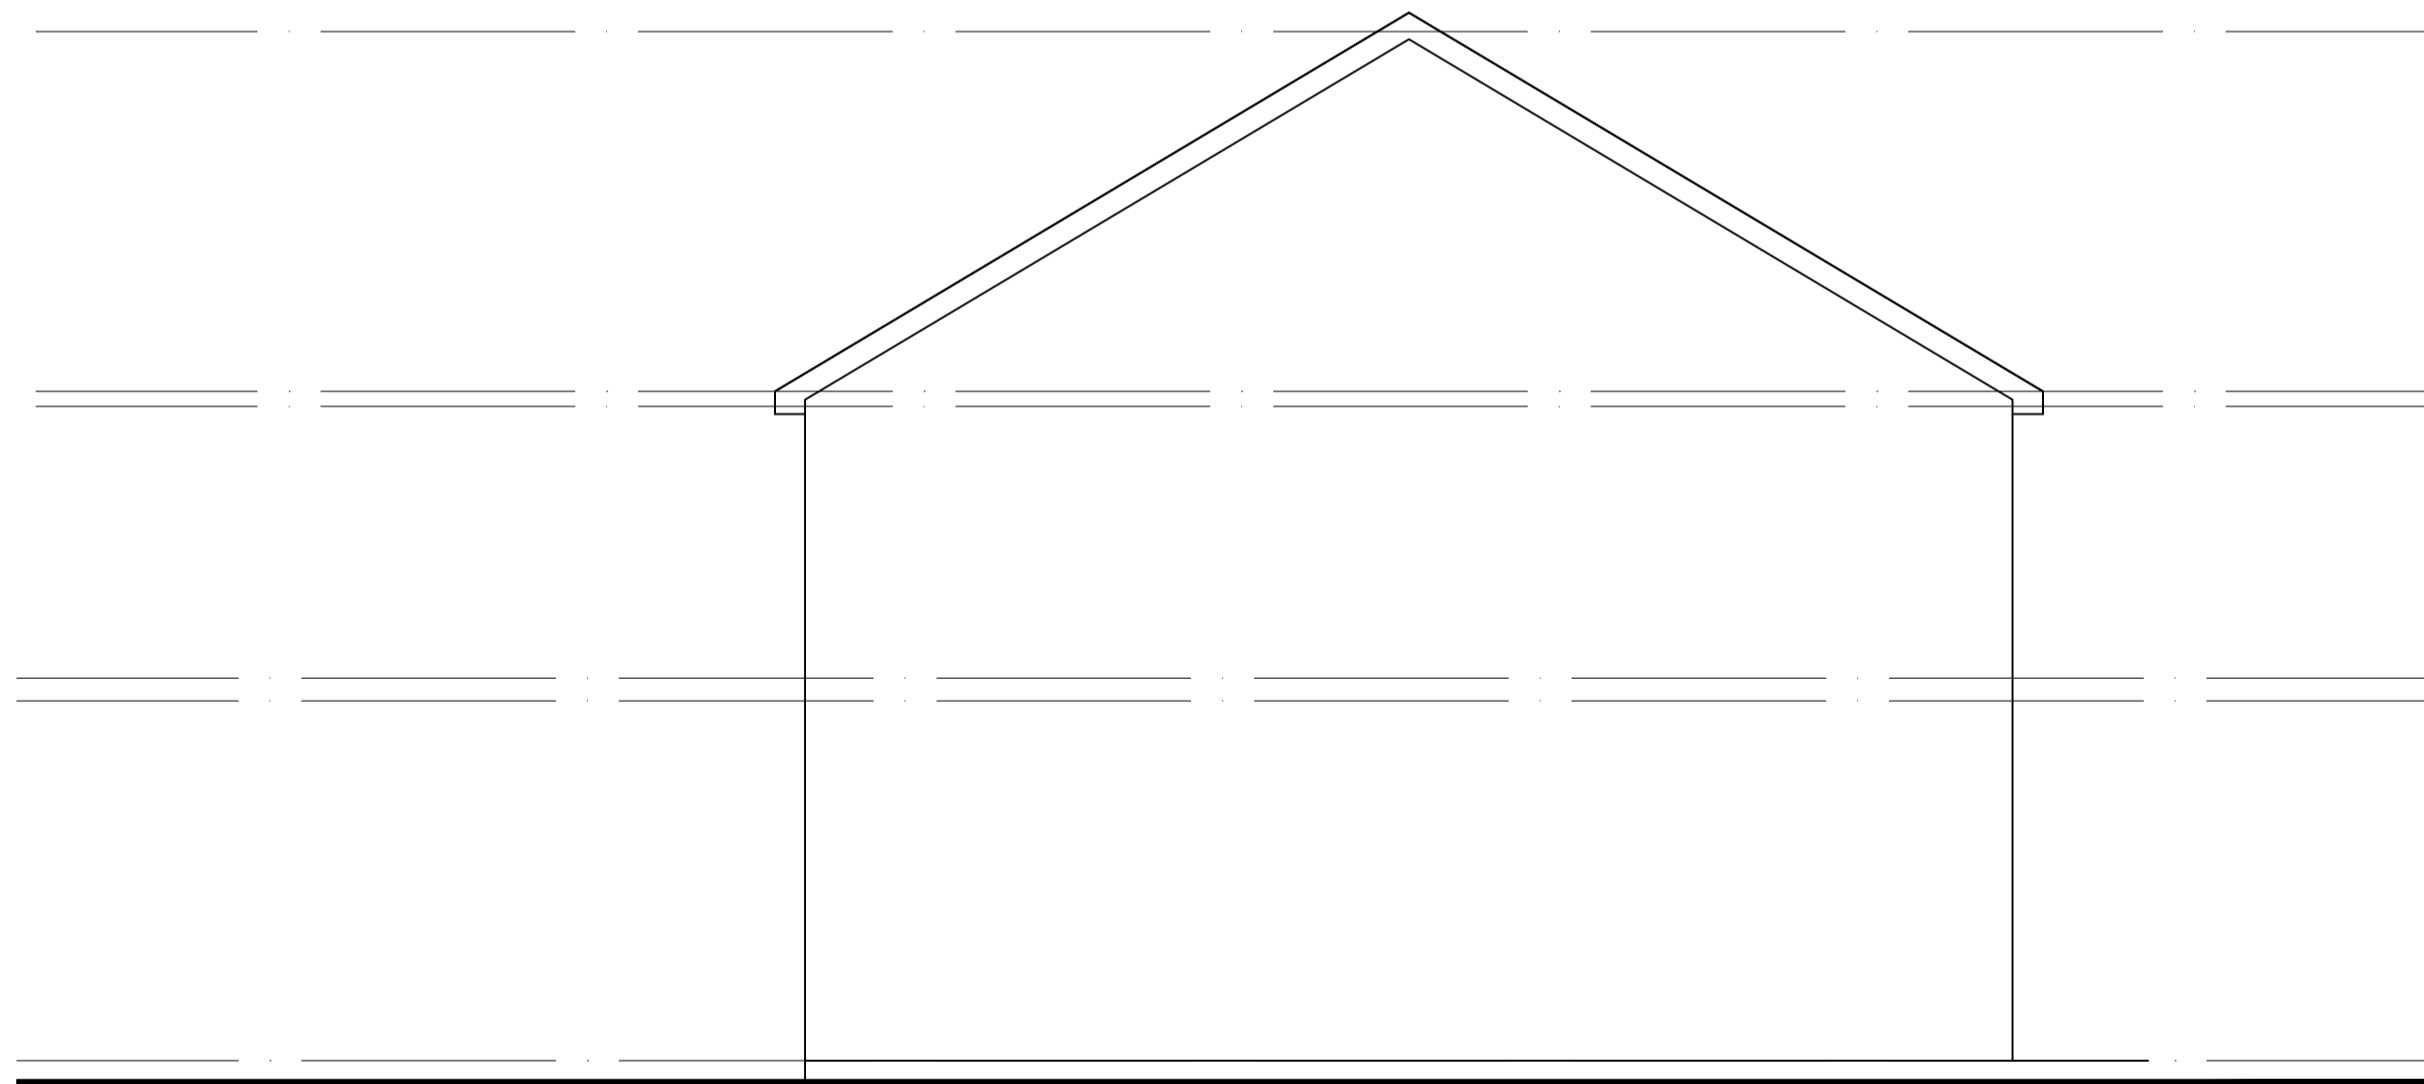

SIDE FACING

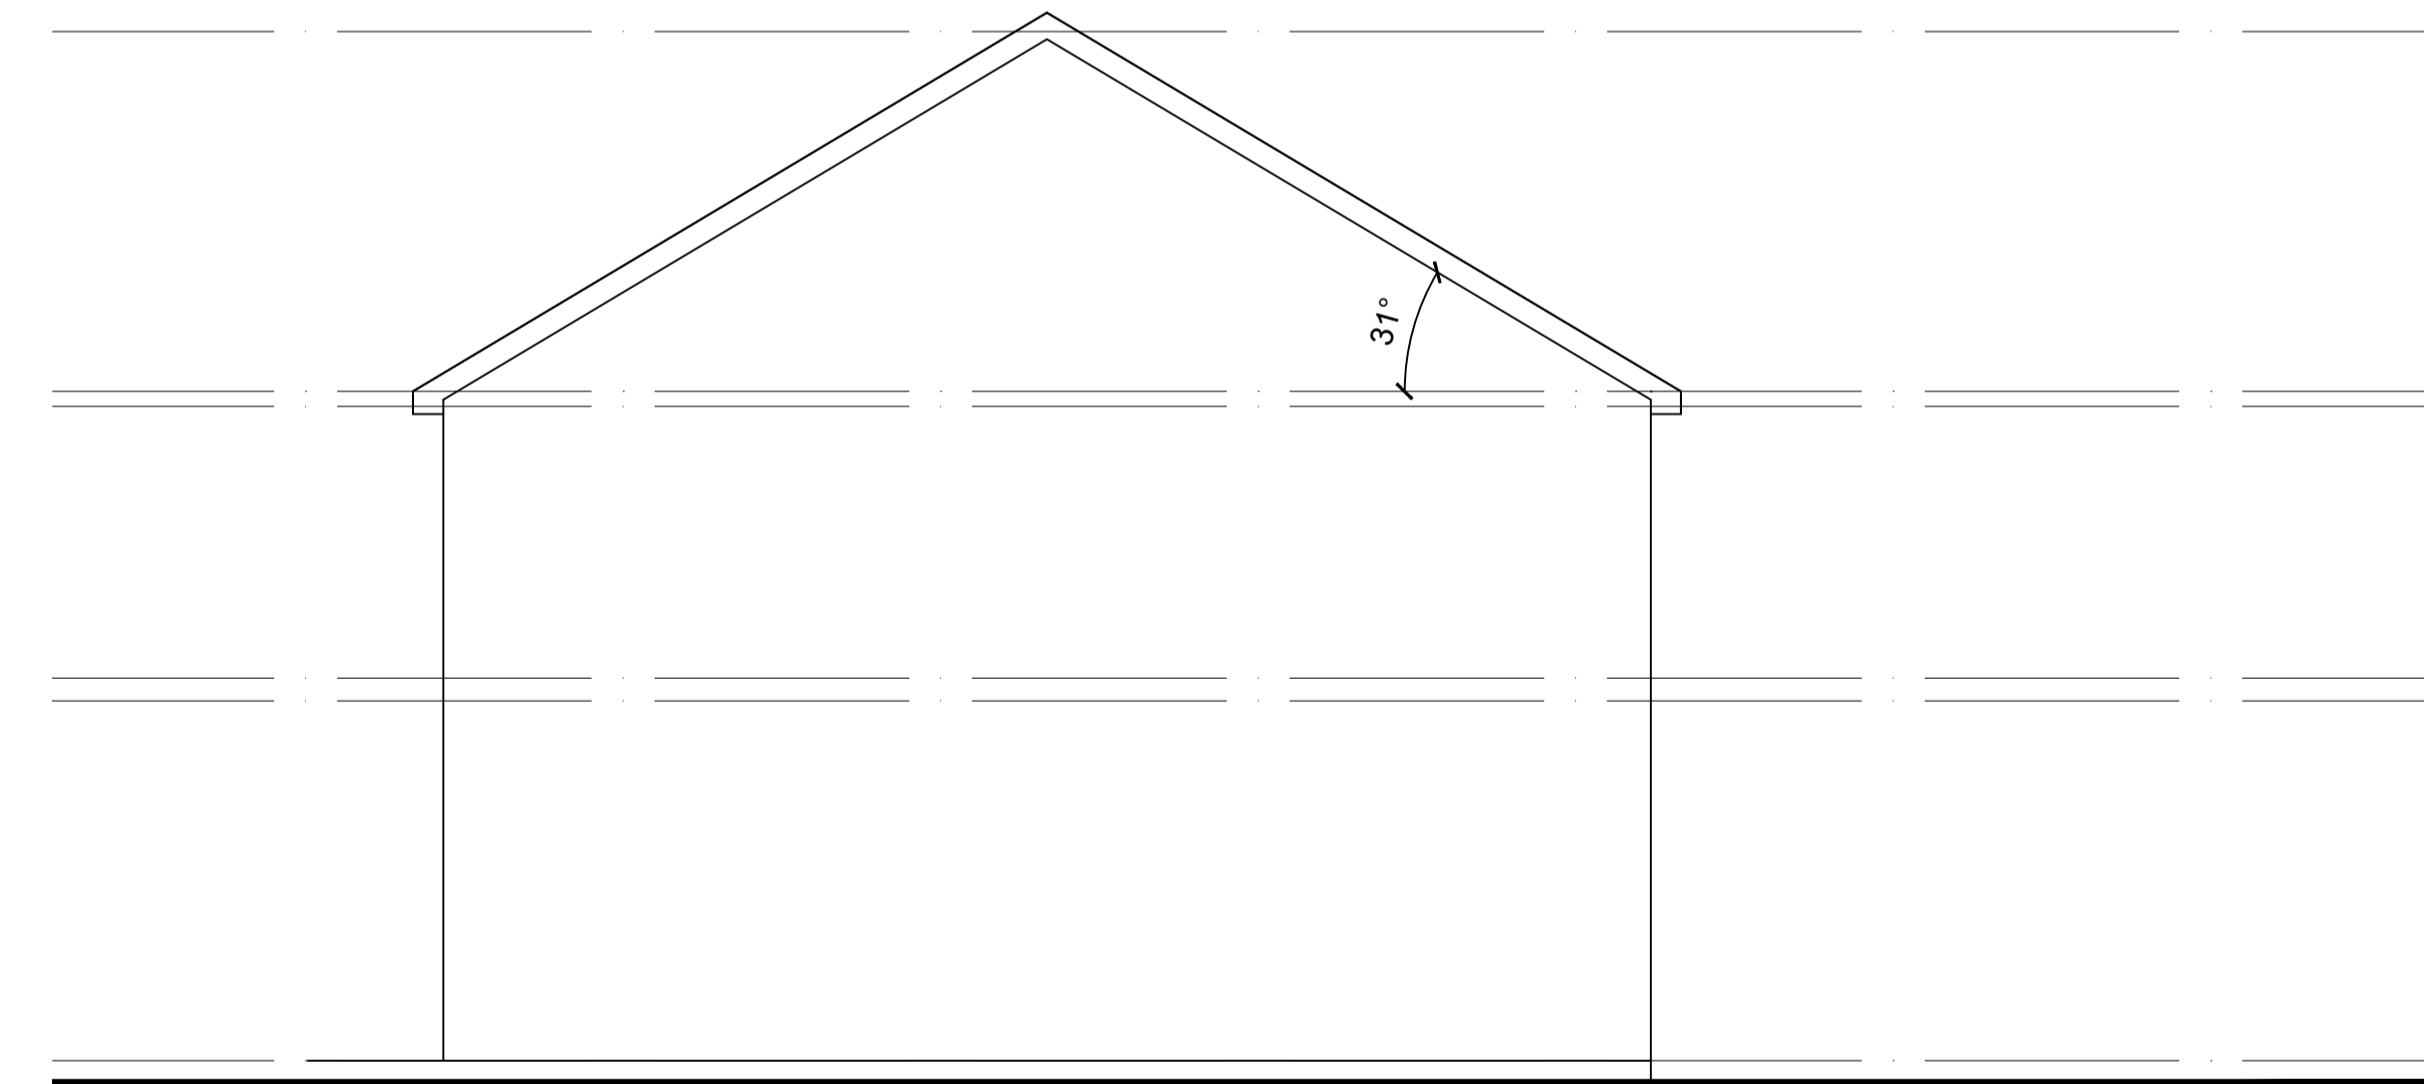

SIDE FACING

EXISTING ELEVATIONS
Scale - 1:50 @ A1 / 1:100 @ A3

Kree8

MATTHEW LEWIS
Ba(Hons)Arch BArch PGDip Arch (Commendation) RIBA
CHARTERED ARCHITECT

RIBA

Royal Institute of
British Architects

Kree8 Design & Build - The Glen - Cradley, Malvern WR13 5NR
T - 01886 884634 M - 07525439096 E - hello@kree8designbuild.com

Project Title:
PROPOSED LOFT CONVERSION
at Meadow Cottage, 43 Sea view,
Sudbrook, Caldicot,
Monmouthshire,
NP26 5SU

Client:
MR JAMES

Drawing Title:
Existing Elevations

File Number: MCN1

Drawn By: MDL

Checked By: MDL

Scale@A1: 1:50 **Date:** 15.01.24

Dwg No: 03 **Rev:** -