

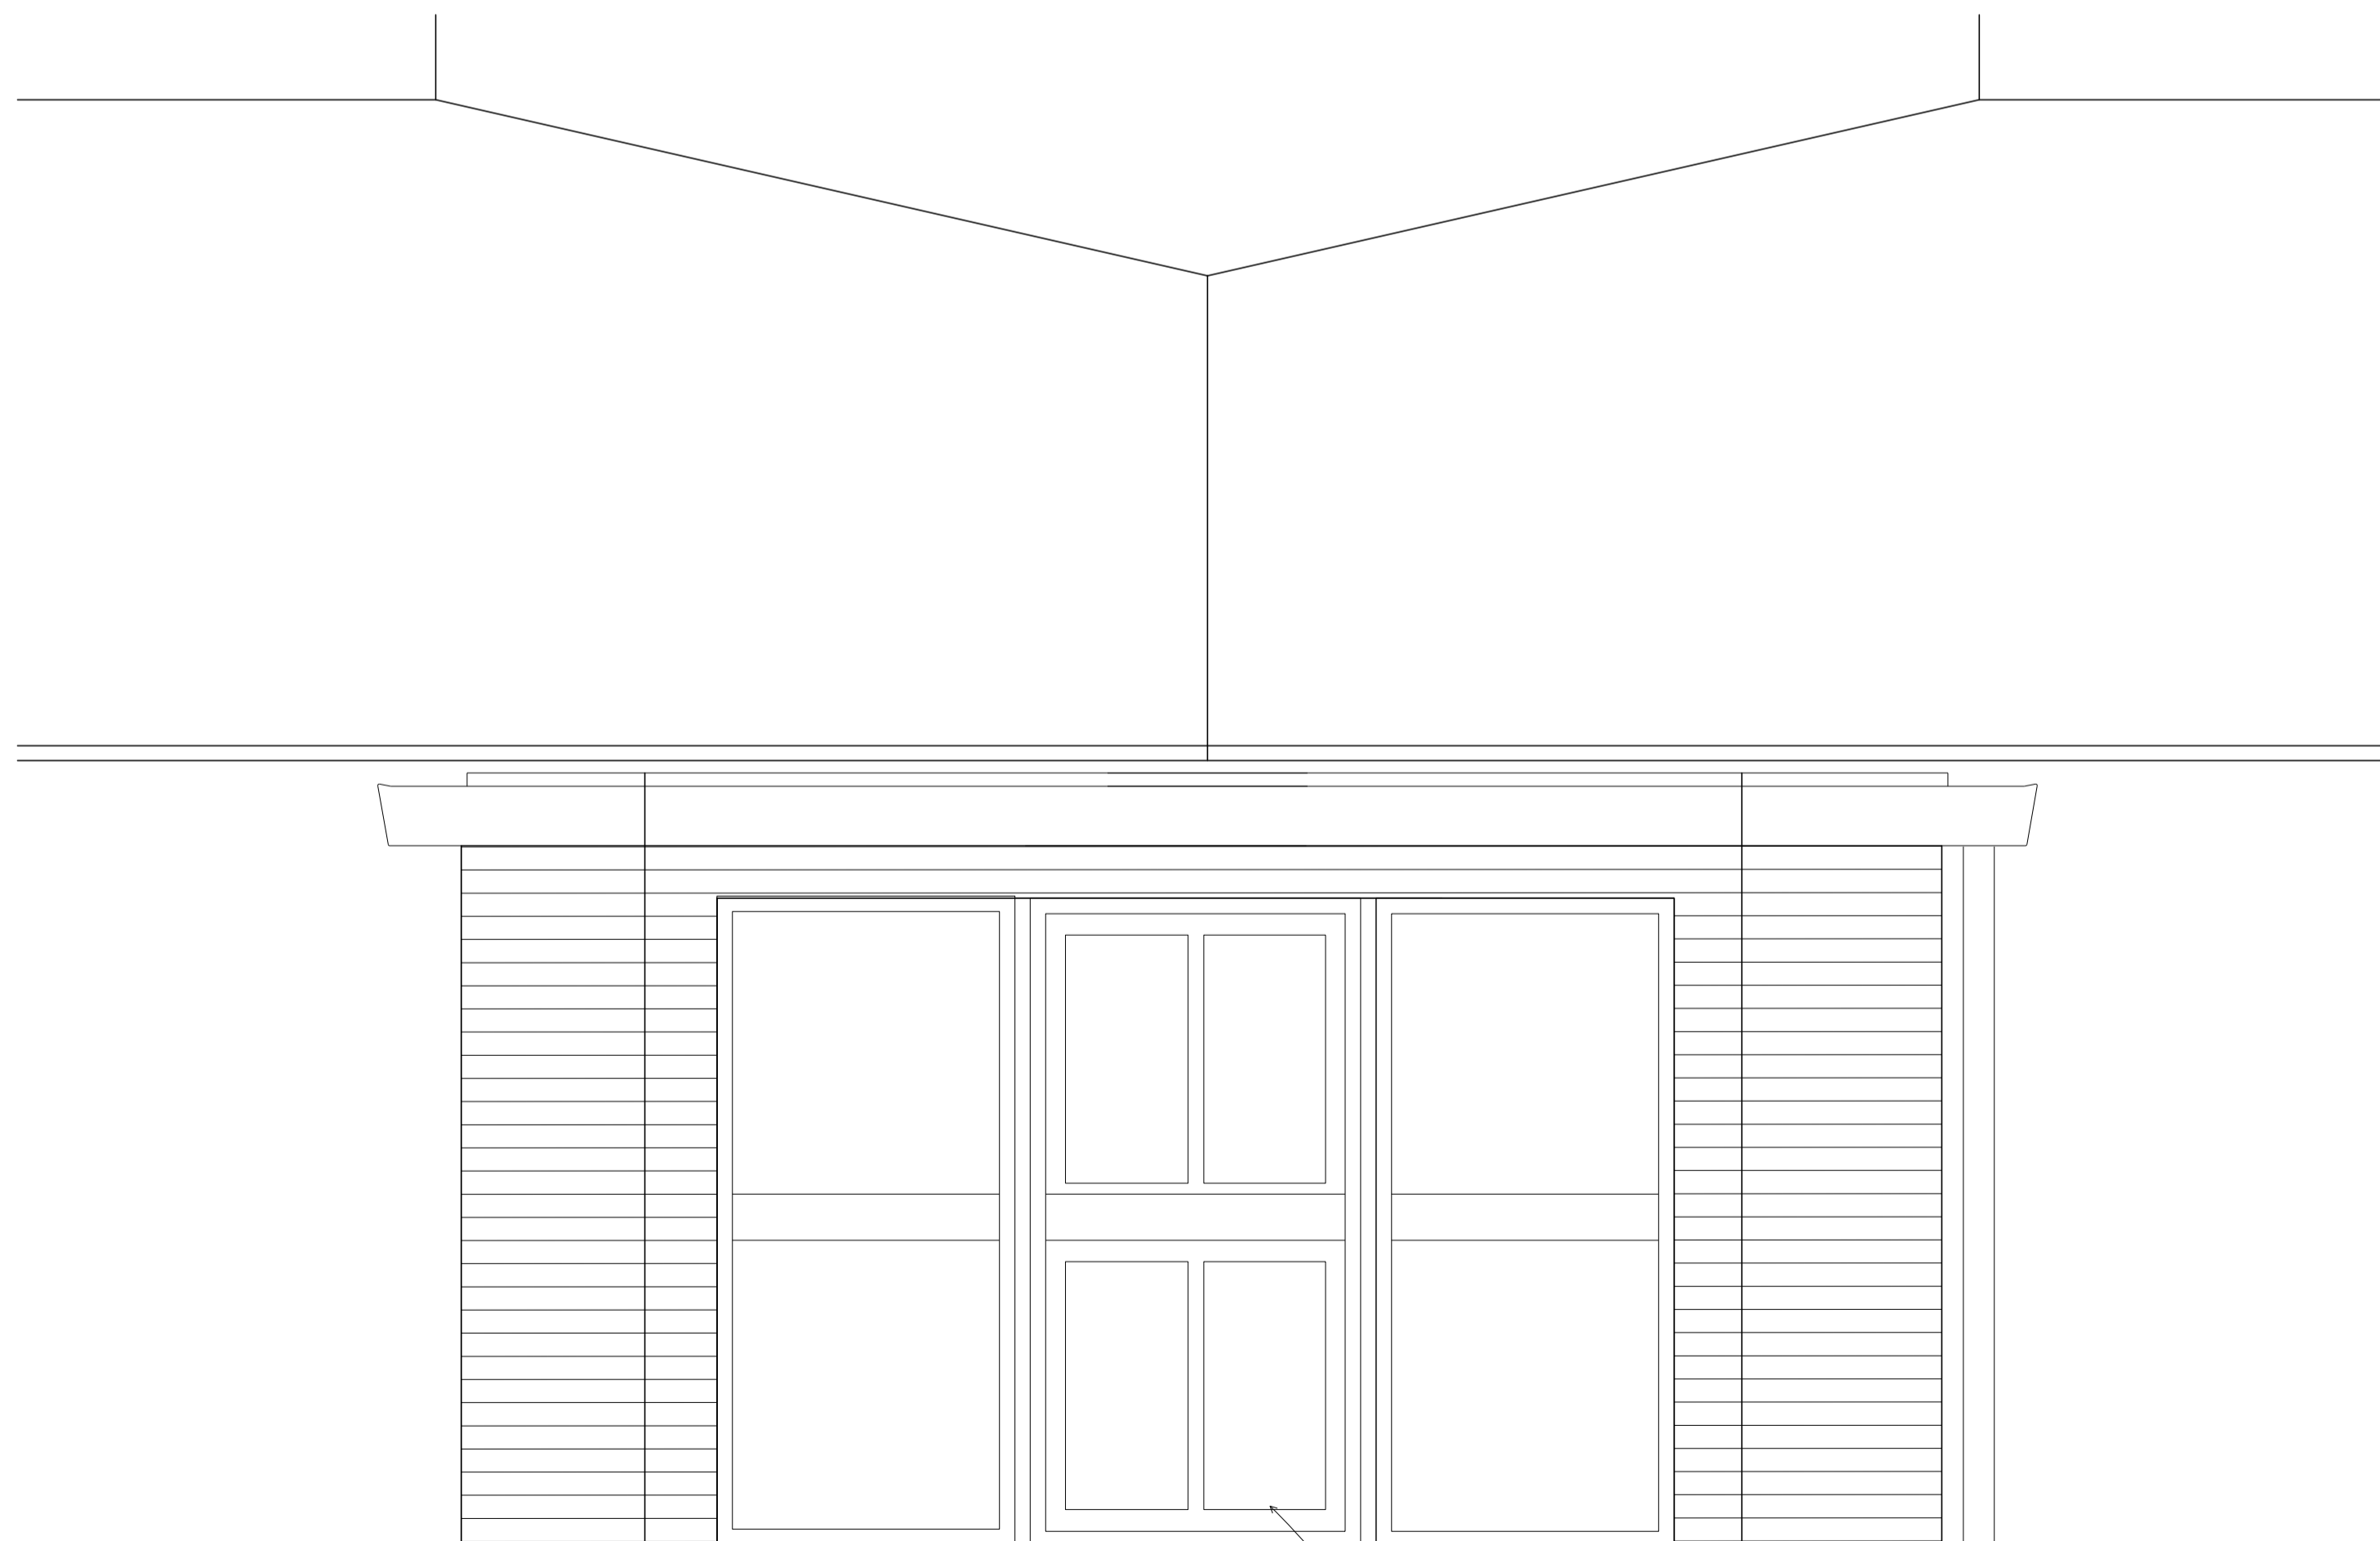


Section A

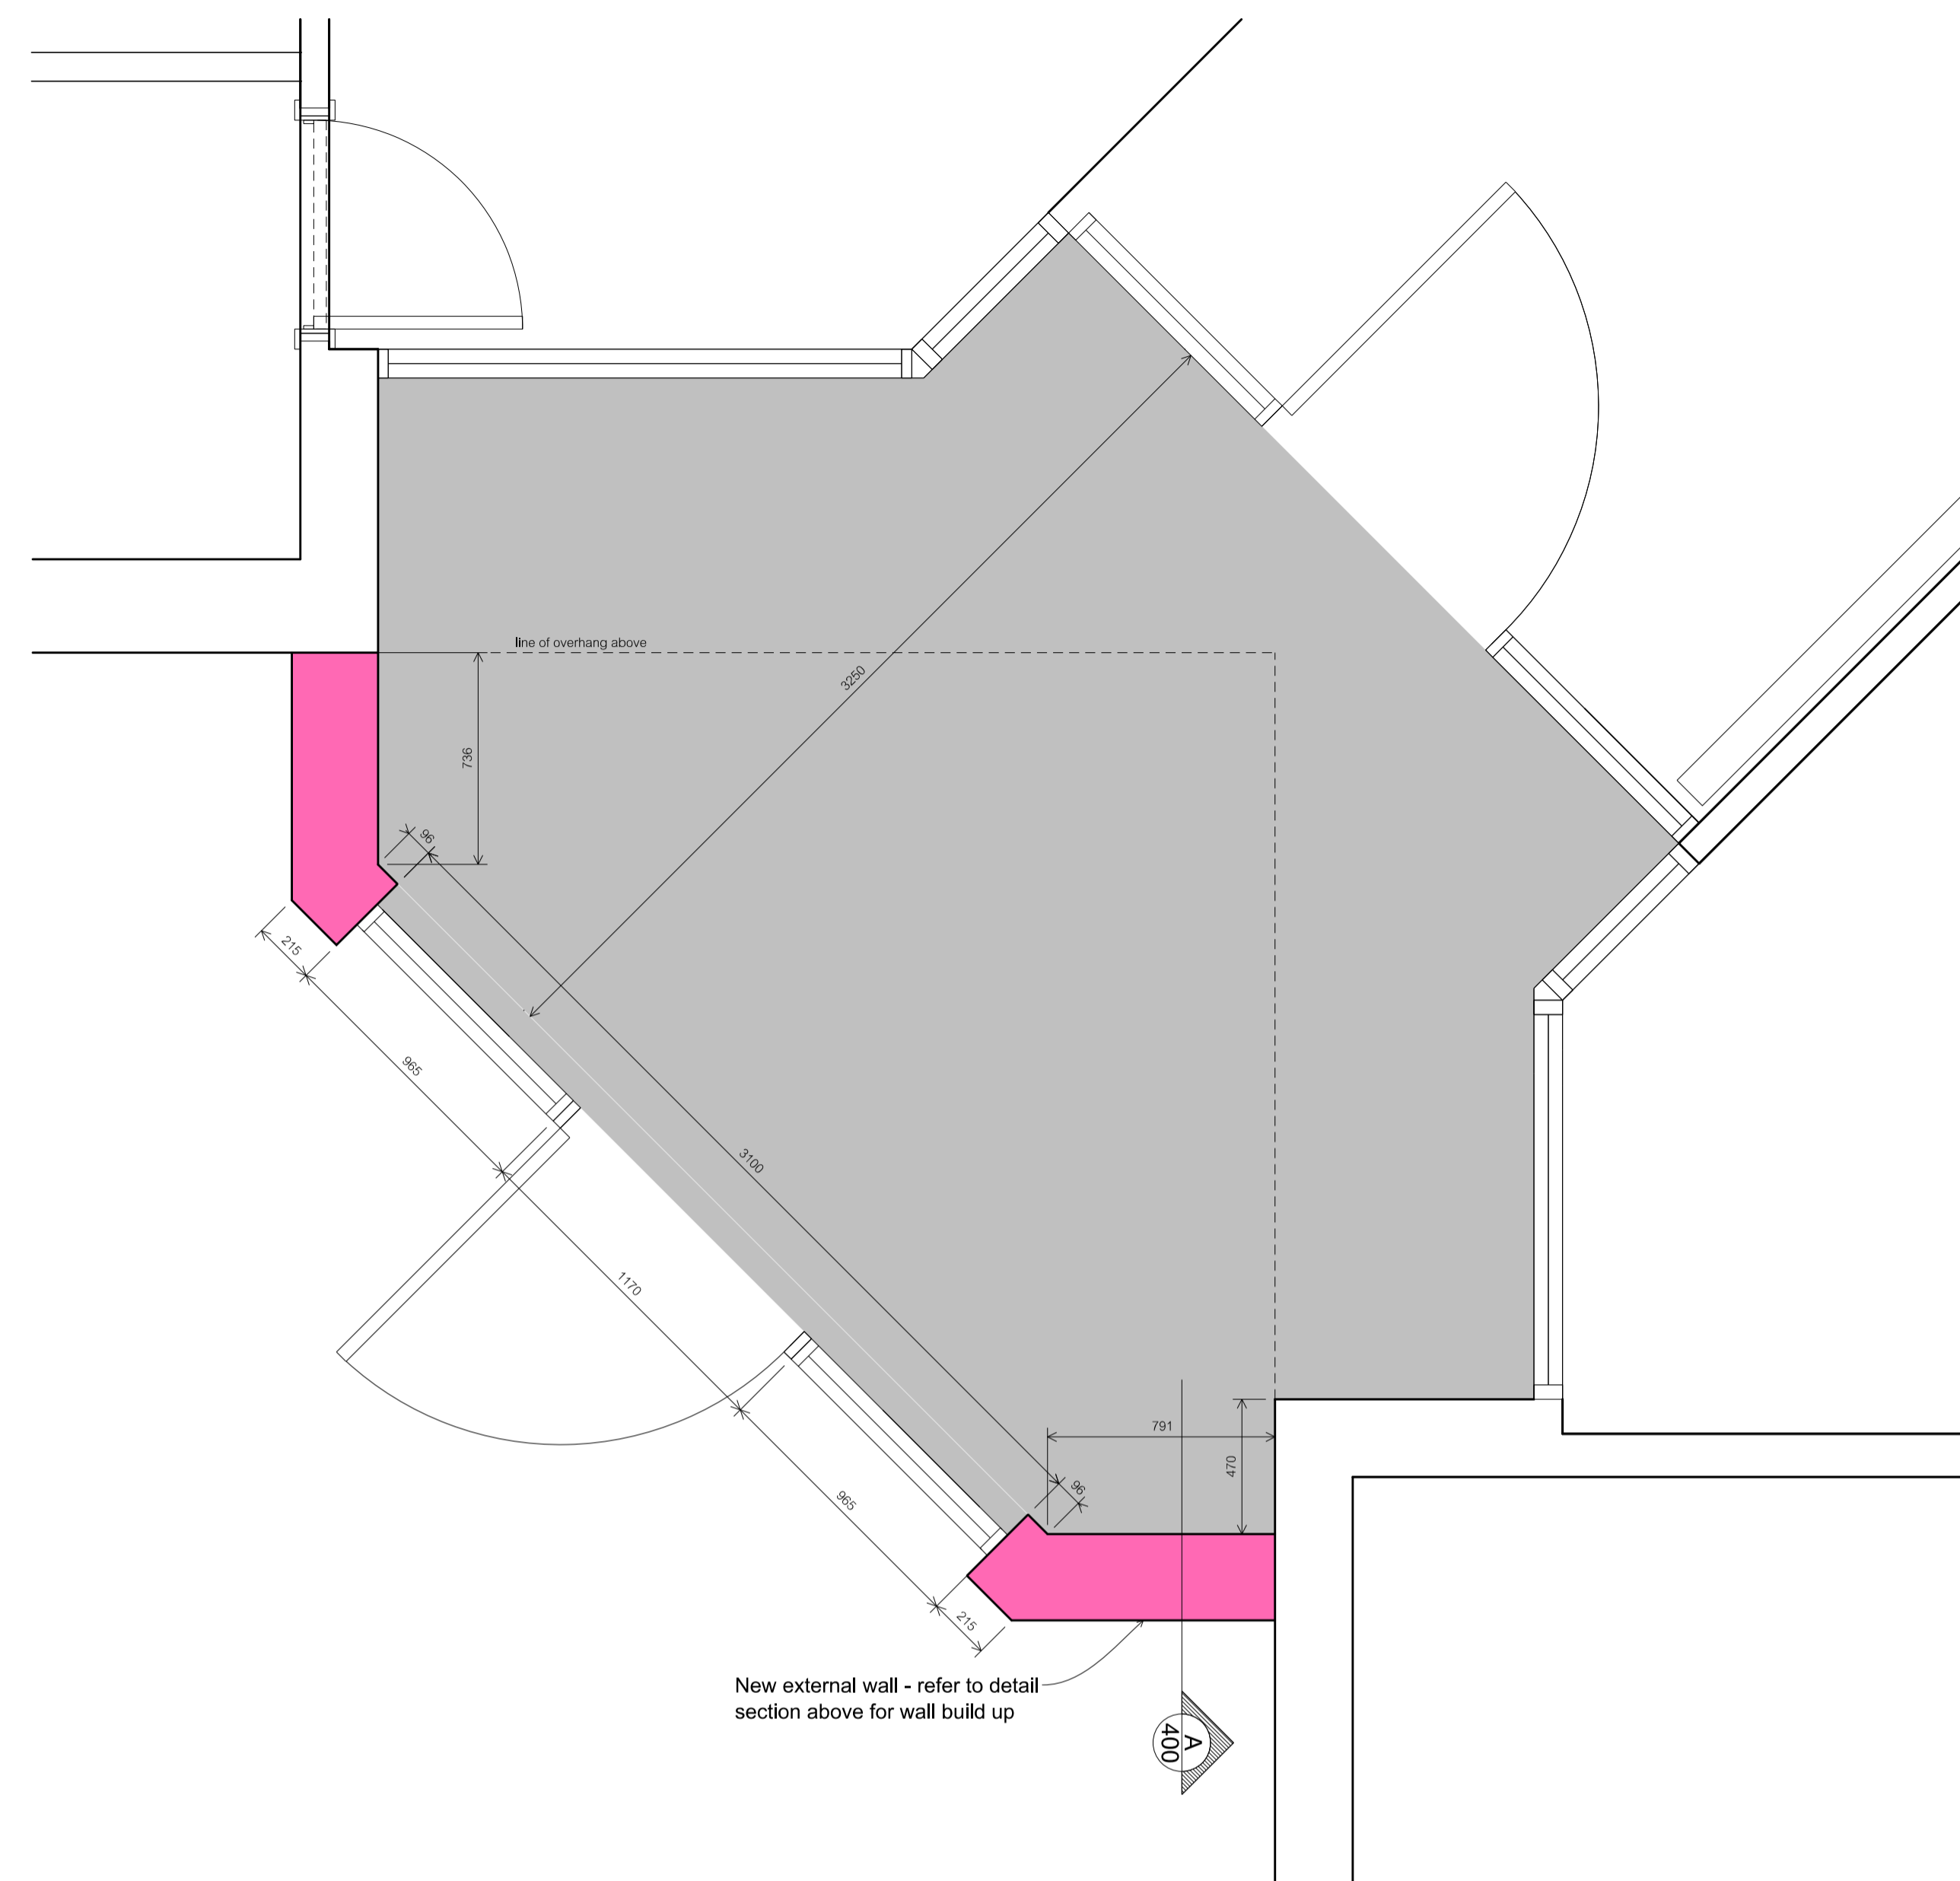

Front Elevation

Bradbury ClassicAL door system with side panel (full height)

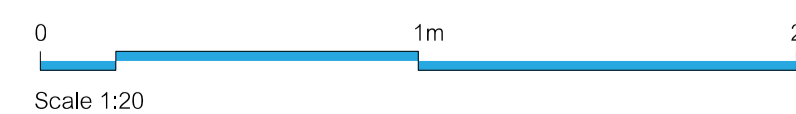

revision	by	date	Index
01	FG	27/02/24	P02

OXFORD HEALTH NHS FT  
WOODLANDS  
ALTERATIONS AND EXTENSION

**GBS health** +

New Entrance

Oxford office: St Thomas House, 6 Becket Street, Oxford, OX1 1PP  
t: 01865 305130 e: info@gshealth.co.uk w: www.gshealth.co.uk