

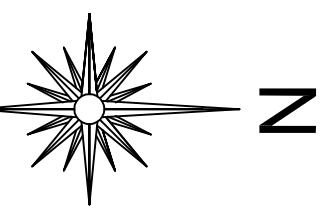


**NORTH ROAD**

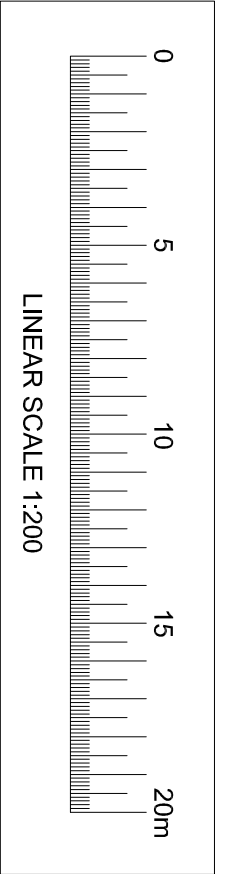

**Site Location Plan**  
Scale 1:1250

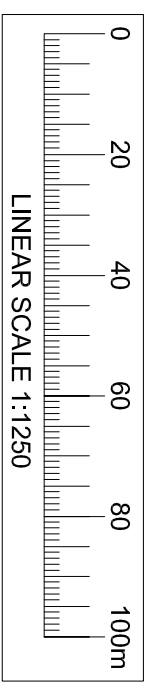

**Proposed Block Plan**  
Scale 1:200

Revisions	
Drawing Status	<b>PLANNING</b>

**CASON GREEN Associates**  
Structural Engineers & Architectural Designers  
T 01304 827883 [www.casongreen.co.uk](http://www.casongreen.co.uk)

Client: **Daniel Slight**

Project Title: **Proposed Extensions & Alterations at 14 North Rd, Kingsdown, Deal**  
Drawing Title: **Site Location & Proposed Block Plan**  
Scale: 1:1250 & 1:200 Drawing No.: **8666/A3/09**

Date: February 2024