

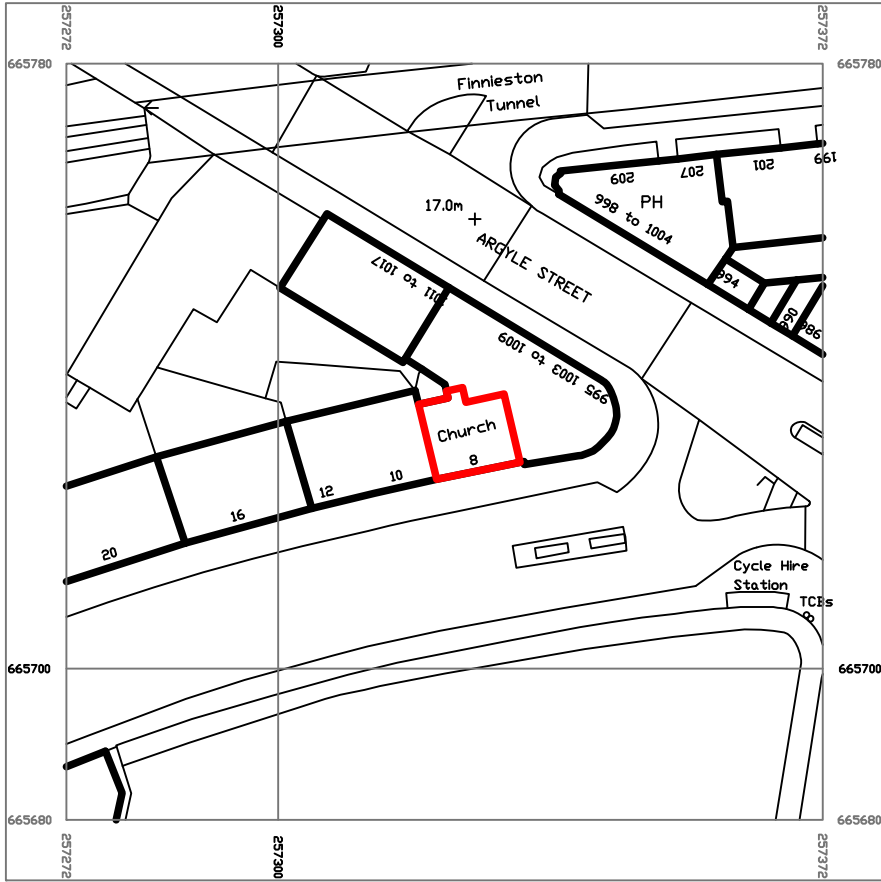


Ordnance Survey®
 Ukmappointment.com

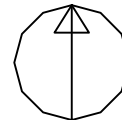

Serial number: 275010
 © Crown copyright and database right 2023
 Ordnance Survey licence 100048957
 Reproduction in whole or in part is prohibited
 without the prior permission of Ordnance Survey

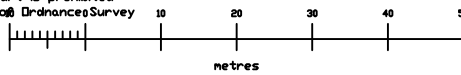

<p>COATS architecture</p> <p>e: bob@coatsarchitecture.com t: 07941 545139 www.coatsarchitecture.com</p>	client ACORN PROPERTY GROUP	
	project 8 MINERVA STREET, GLASGOW, G3 8LD	
	drawing title LOCATION PLAN	
	drawing no 00	scale 1:1000 AT A4
	date OCT 23	drawn bc
revision	purpose PLANNING	