



1 Existing Section CC
1:50

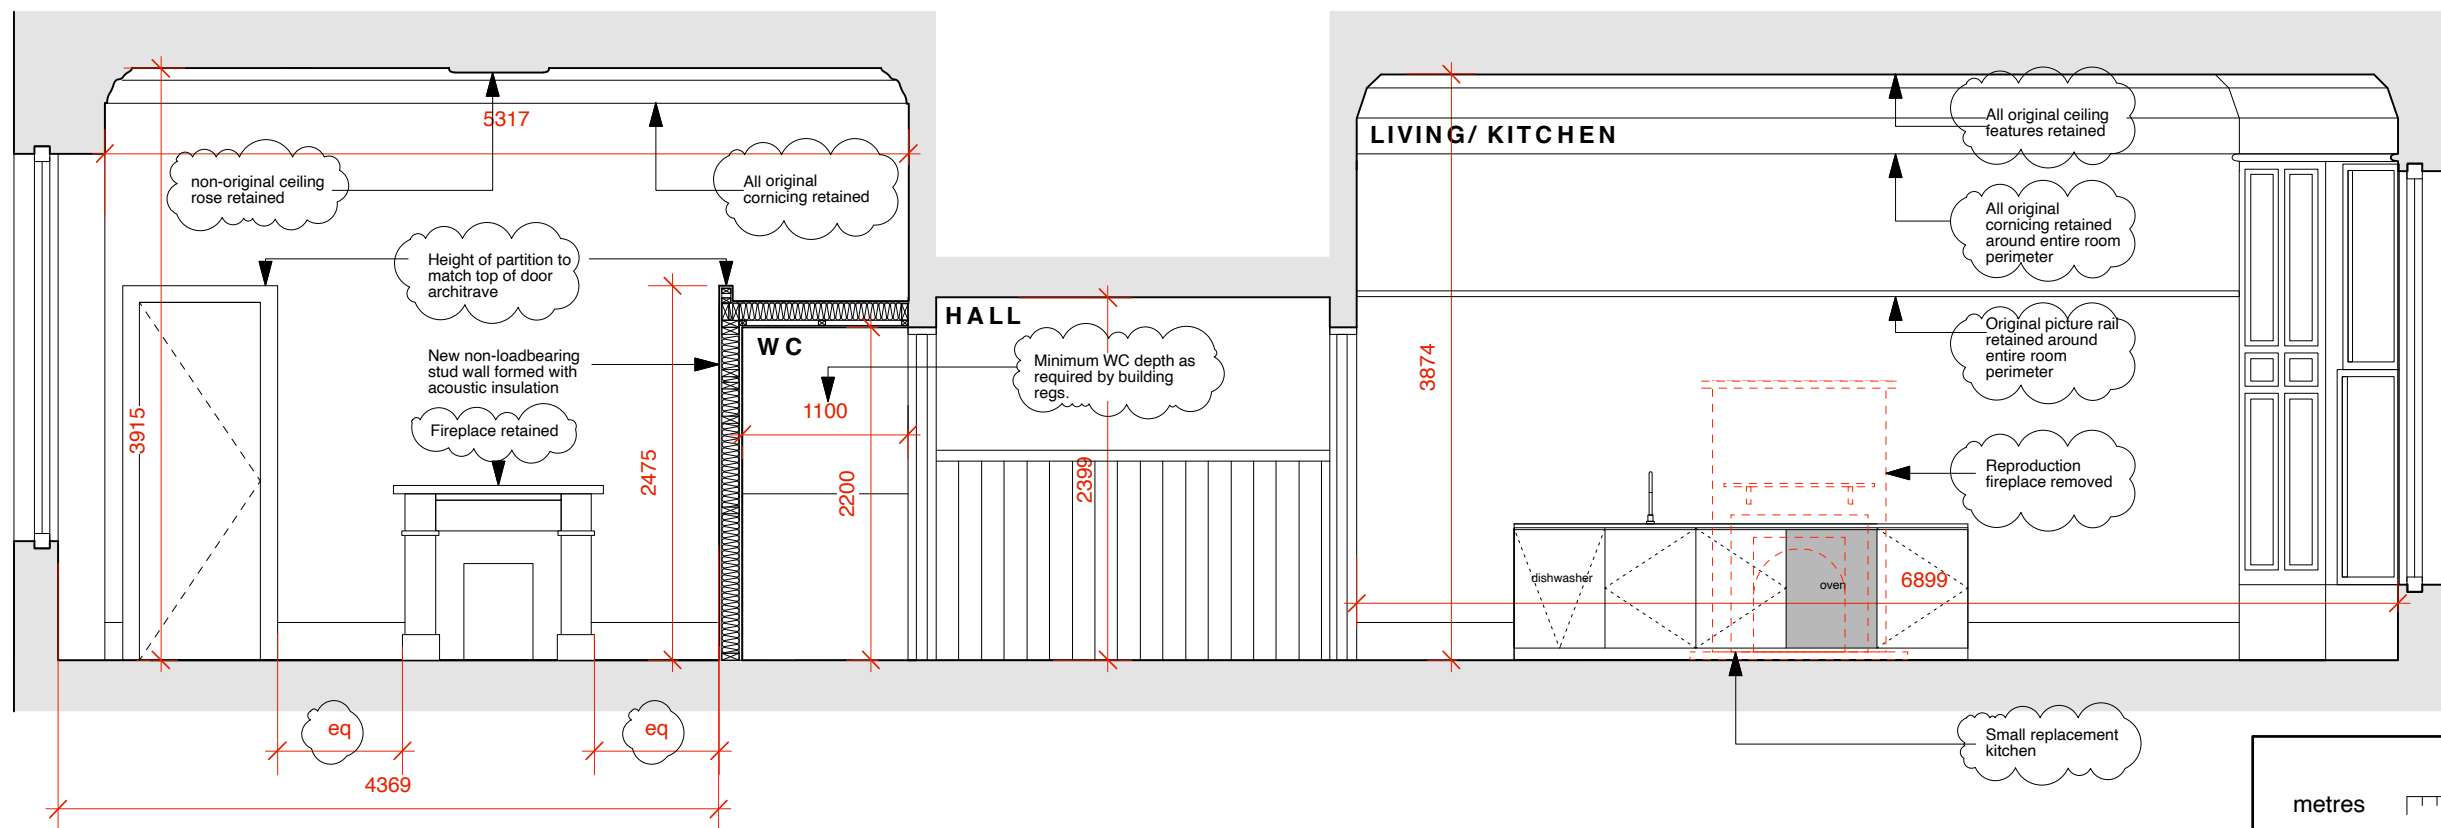

2 Proposed Section CC
1:50

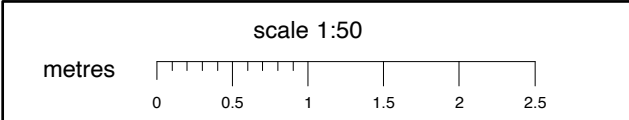

LISTED BUILDING

All information remains the property of the designer and may not be used for any purpose whatsoever, or reproduced through any medium without the written permission of the designer. No responsibility is accepted for unauthorised use.

- Notes
- Existing Walls
 - Downtakings

cameronwebsterarchitects

The Studio, 1 Bothwell Lane, Glasgow, G12 8JS T : 0141 330 9898

Flat 1/1, 24 Westbourne Gardens

Exst. + Prop. Section CC

BW-106

Date : Sep 2023 Scale : 1:50 Job No : 2303